



1 Site
1 : 200

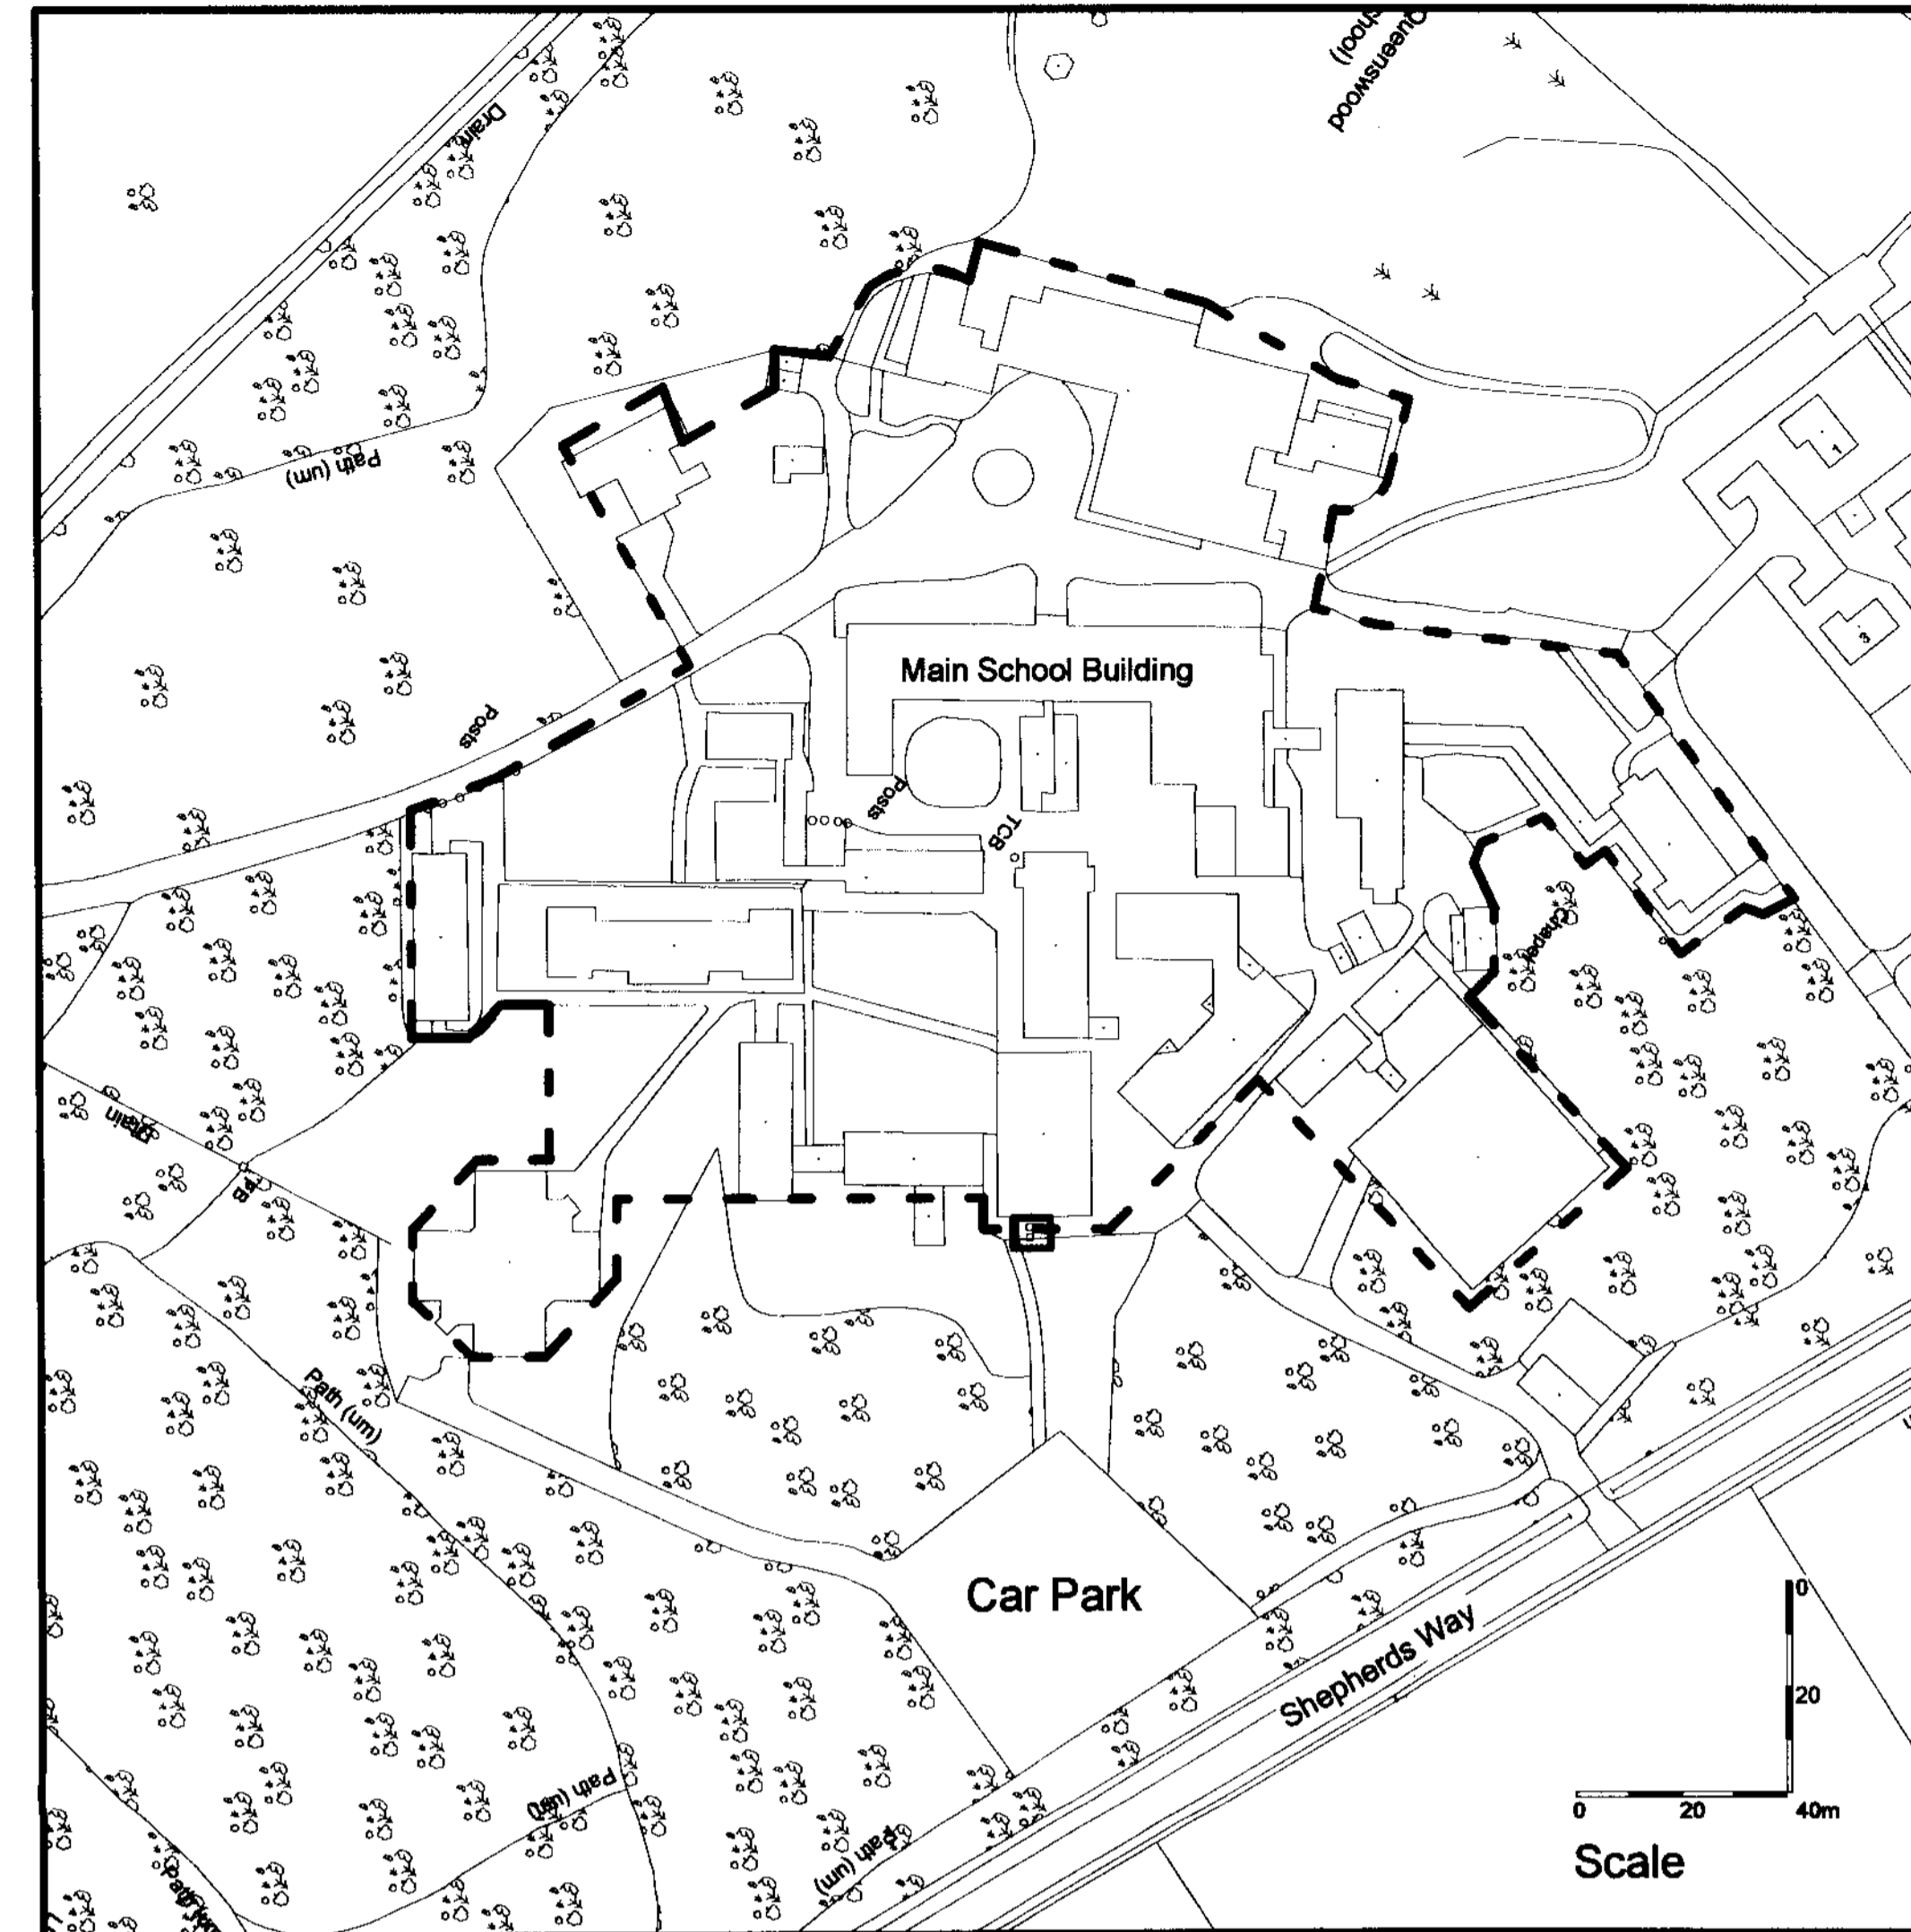

3 Location Plan
1 : 1250

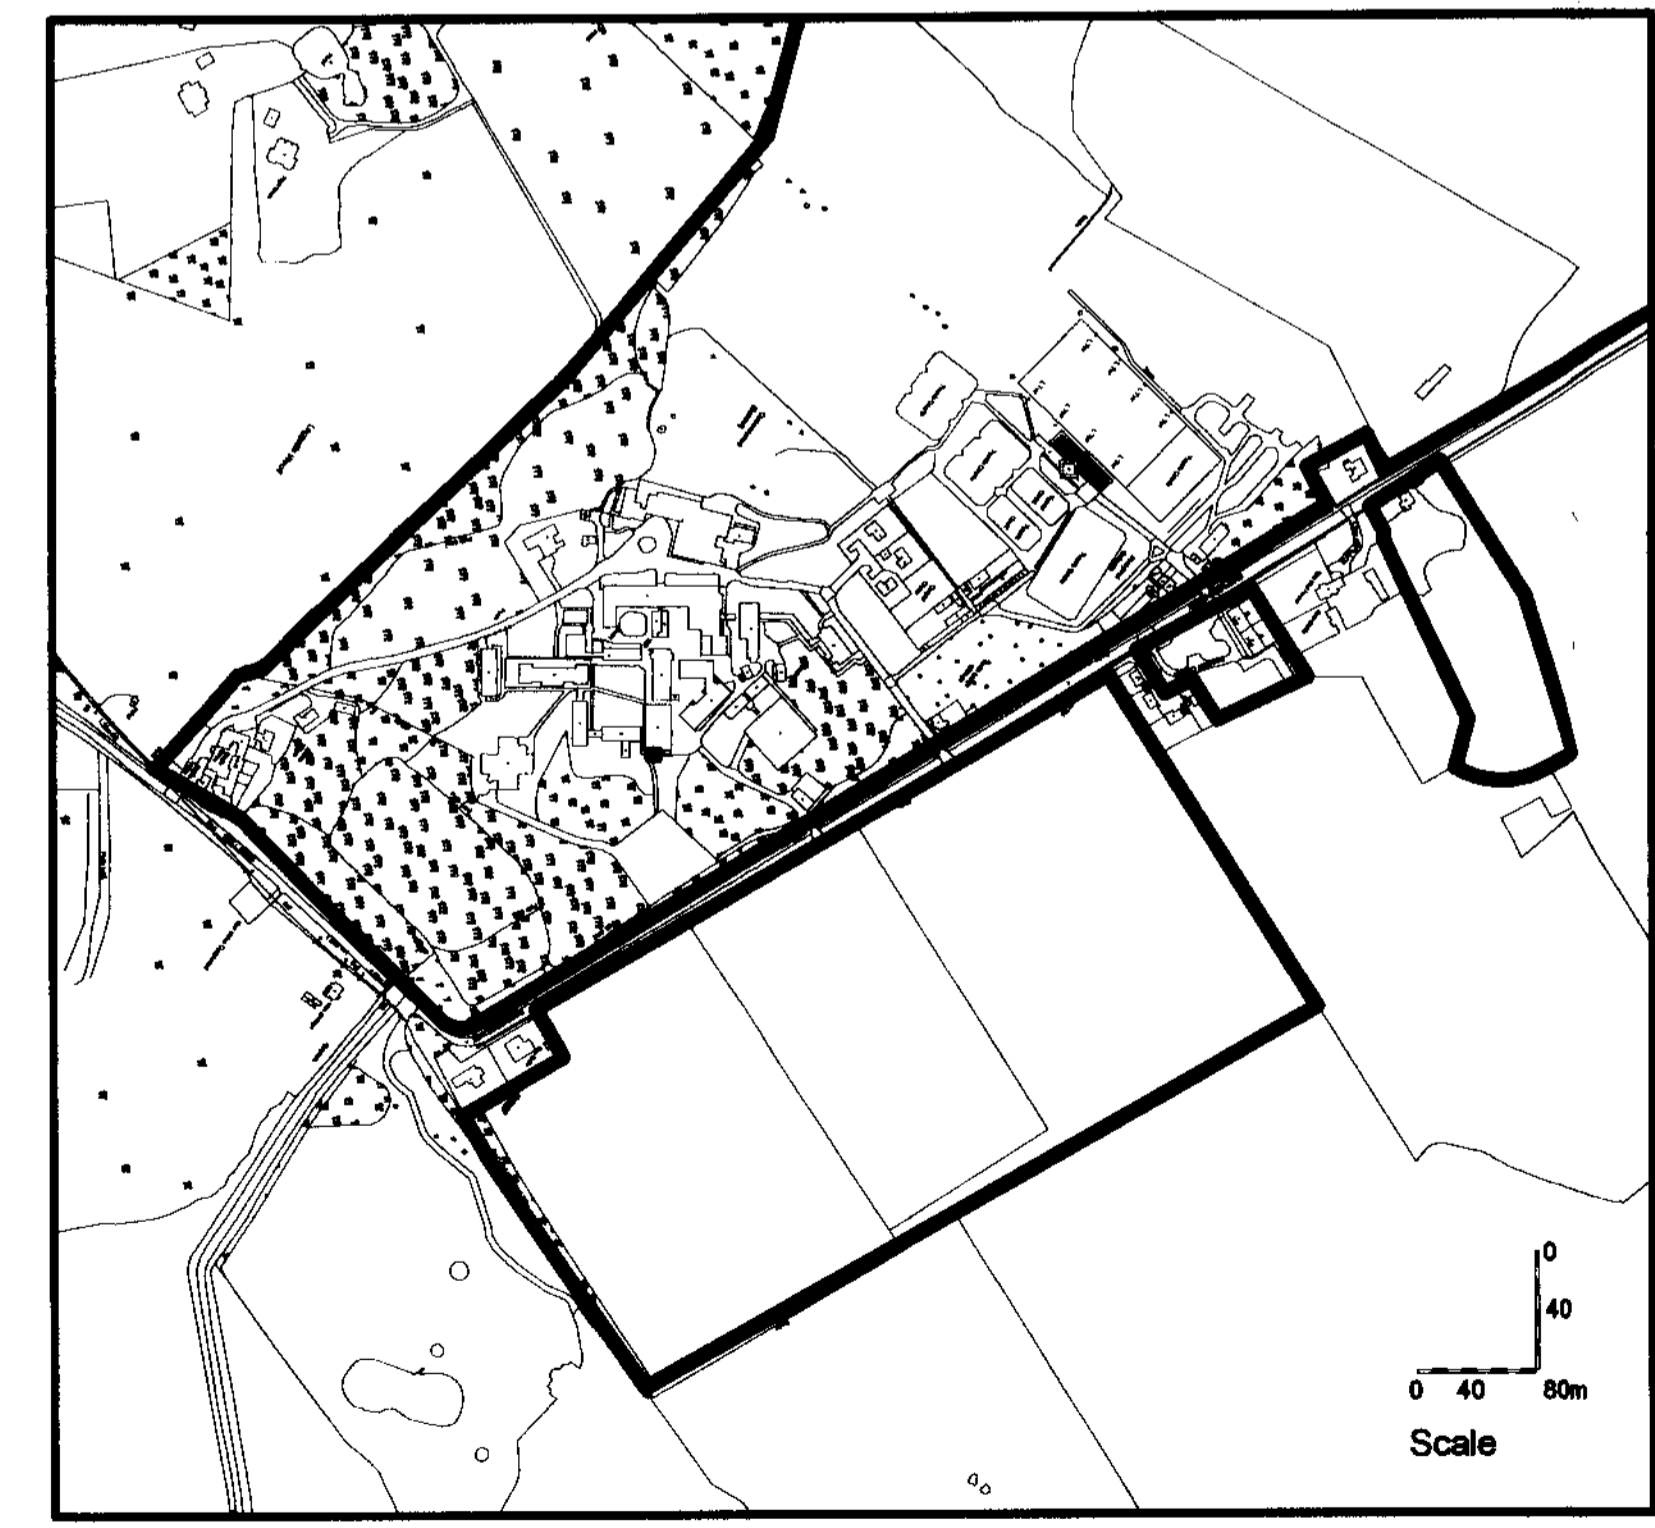


2 Ownership Boundary (in blue)
1 : 5000

Key

	Major Development Site Boundary
	Application Boundary
	Ownership Boundary

Rev.	Description	Drawn by	Check by	Date

squires & brown
The Courtyard
283c Ashley Road
Hale
Cheshire
WA14 3NG
Tel: 0181 941 4478
Fax: 0181 941 4181
E Mail: info@squiresandbrown.co.uk
Web: www.squiresandbrown.co.uk

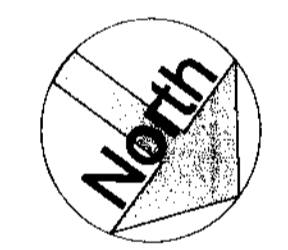

WELWYN HATFIELD
PLANNING
OFFICE COPY
19 APR 2010
No: 2010/0658

Client
Queenswood School

Project
Enclosure to CHP Unit

Drawing Title
Site Plan & Location Plan

Drawn by DJB Checked by DJB

Scale As indicated Date 2nd March 2010

Distribution Status **Planning**

Project number **1188**

Drawing number **A-05-011** Revision

A1