

Notes

GENERAL NOTES
 DIMENSIONS TO BE CHECKED ON SITE BEFORE WORK COMMENCES. ANY DISCREPANCIES, ARCHITECT TO BE INFORMED BEFORE WORK CONTINUES.

RIDGE NO. 25
 +21.570


RIDGE NO. 23A
 +18.500



STREET SCENE




FRONT ELEVATIONS

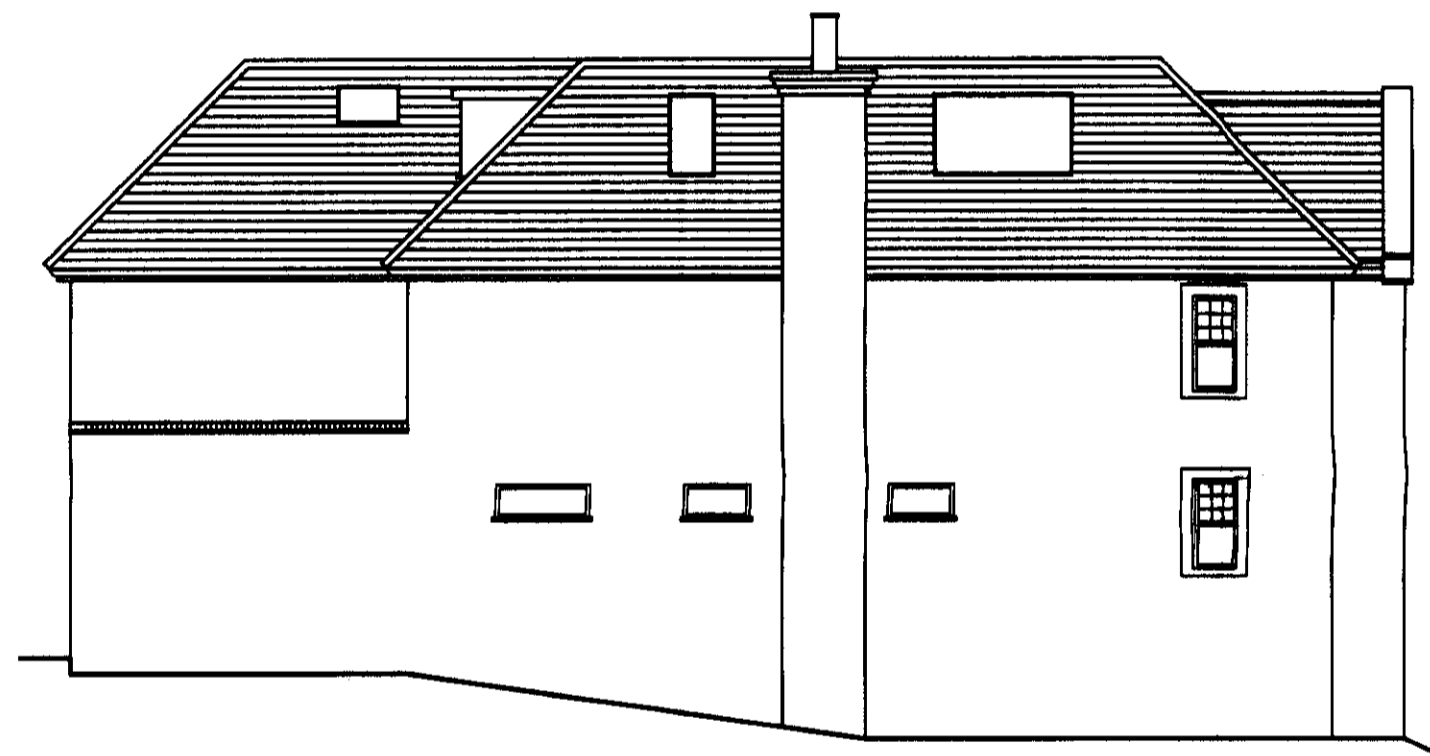



LEFT HAND ELEVATION



REAR ELEVATION

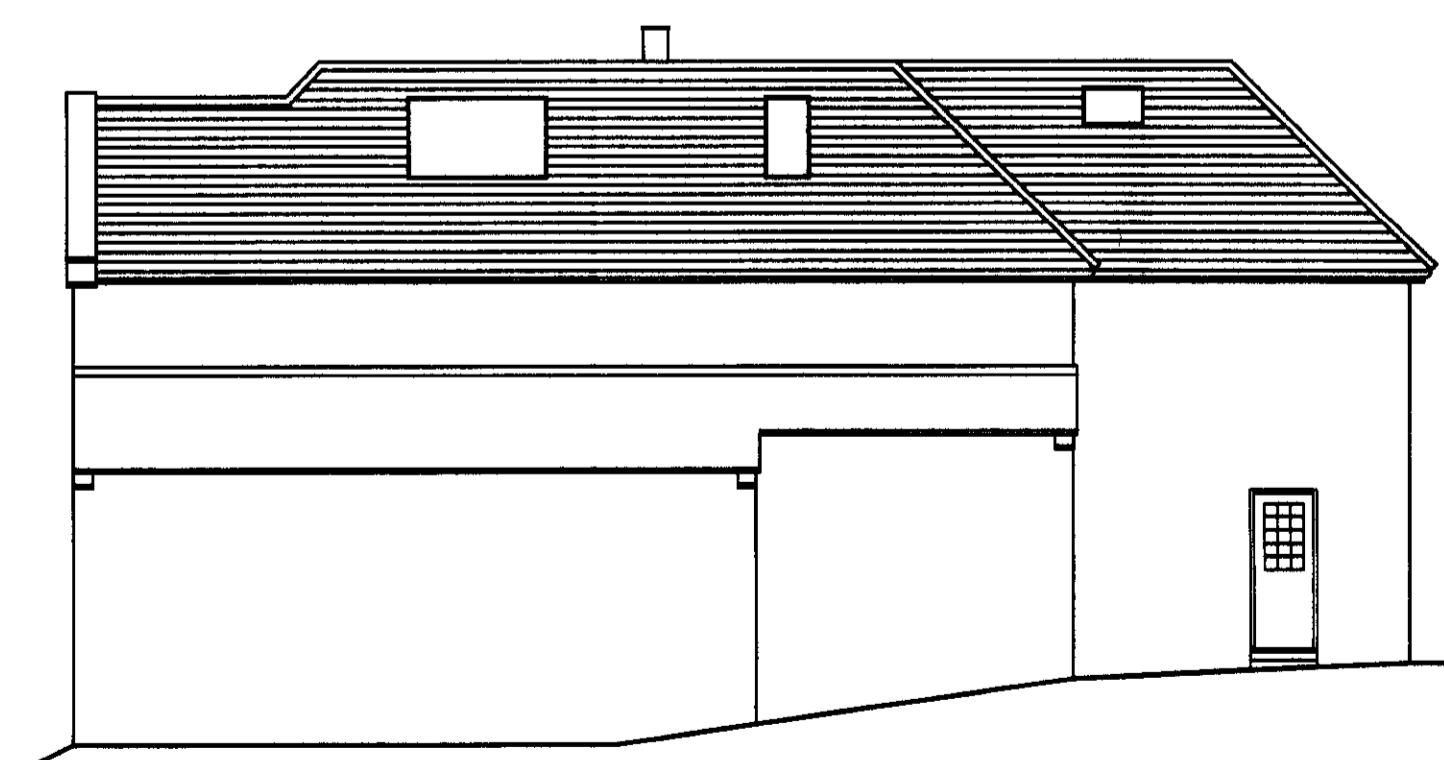

RIGHT HAND ELEVATION

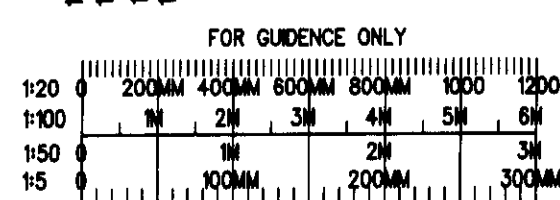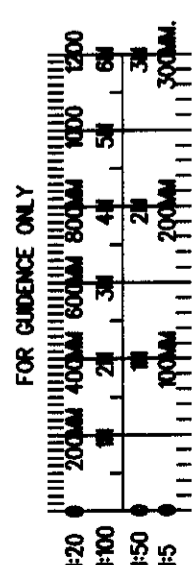

Revisions	Checked	Approved	Date
C. LEVELS ADJUSTED TO SURVEY.			aug 2009
B. STREET SCENE LEVELS ADJUSTED.			may 2009
A. STREET SCENE UPDATED			april 2009

G. JONES
 21 TOLMERS AVENUE
 CUFFLEY
 HERTFORDSHIRE
 EN6 4QA

STREET SCENE
 AND ELEVATIONS
 PROPOSED

FRONT AND REAR 2 STOREY
 EXTENSIONS, PART 2 STOREY
 STEPPED SIDE EXTENSION,
 BASEMENT TO FRONT AND
 ADDITION OF ROOF SPACE.

**DAVID BARKER
 ARCHITECTS LTD.**
 61 Abbots Park
 London Road
 St. Albans
 Hertfordshire
 AL1 1TP
 Tel. 01727 860753 Fax 01727 766042

WELWYN HATFIELD
 PLANNING
 CHECK COPY
 17 SEP 2009
 No: 2009/1940

Date	feb2009	Scale	1:100. at A1
Drawn by	rogers	Checked	Approved
Job no.	2009TOLMERS.AV 03	Drawing no.	Rev. C