



EXISTING FRONT ELEVATION



EXISTING SIDE ELEVATION

PLANNING DEPARTMENT  
OFFICE  
18 AUG 2009  
36/2009/1420/A0

ARCHITECTURE INTERIOR AND FURNITURE DESIGN



JOHN ROGERS

**DESIGN**

FOR:  
McMullens & Sons

PROJECT:  
Cook of the North  
Bell Bar  
Hatfield  
Herts, AL9 8NA  
DRAWING TITLE:  
Existing Elevations  
- Planning Application


SCALE: DATE: DRAWN:  
1:50 A1 06/07/2009 RR

DRAWING NO: REV:  
MMS/09/01/P07

THE BIGHT, SPA ESPLANADE  
HERNE BAY, KENT CT8 8EP

TEL/FAX: 01227 741507  
MOBILE: 07764 290412

EMAIL: JR@johnrogersdesign.co.uk

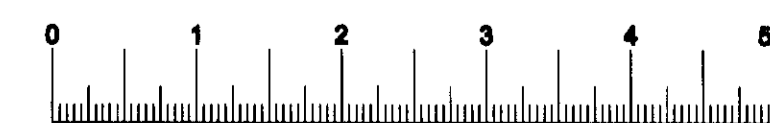

LINEAR SCALE 1:50