


1 00 - Ground Floor Existing
1 : 50



2 01 - First Floor Existing
1 : 50

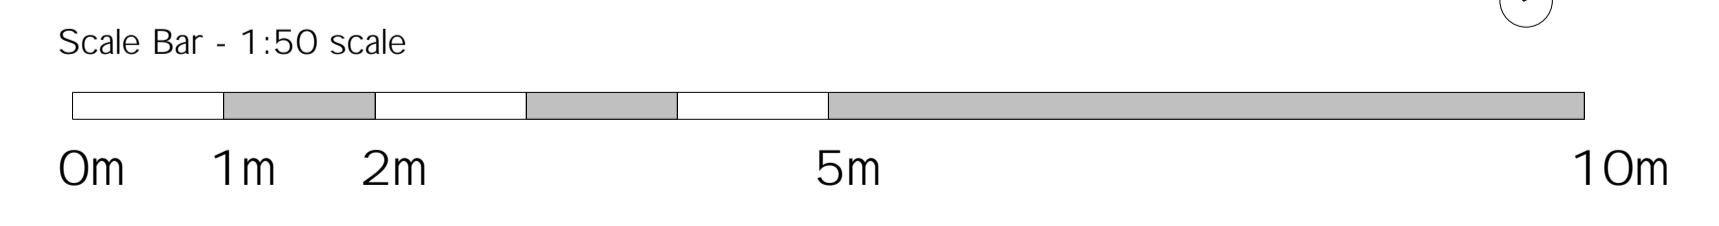

This drawing is expressly for the purpose for use as part of the Planning & Building Regulations application and should not be used for construction.

key plan

rev
by chkd
date
amendments

project 151 Campion Road, Hatfield
title Existing Ground & First Floor Plans
date 06/08/16
drawn by DCW checked by SR

drawing status Planning Proposal
scale 1 : 50 @ A1
drawing no 01
client ref. 064

Newrose architects LLP
Newrose architects LLP
22 Nuns Lane
St Albans
AL1 2HR
Tel 07625191867
E-mail: newrosearchitects@gmail.com