





EXISTING GROUND FLOOR PLAN
Scale 1:100

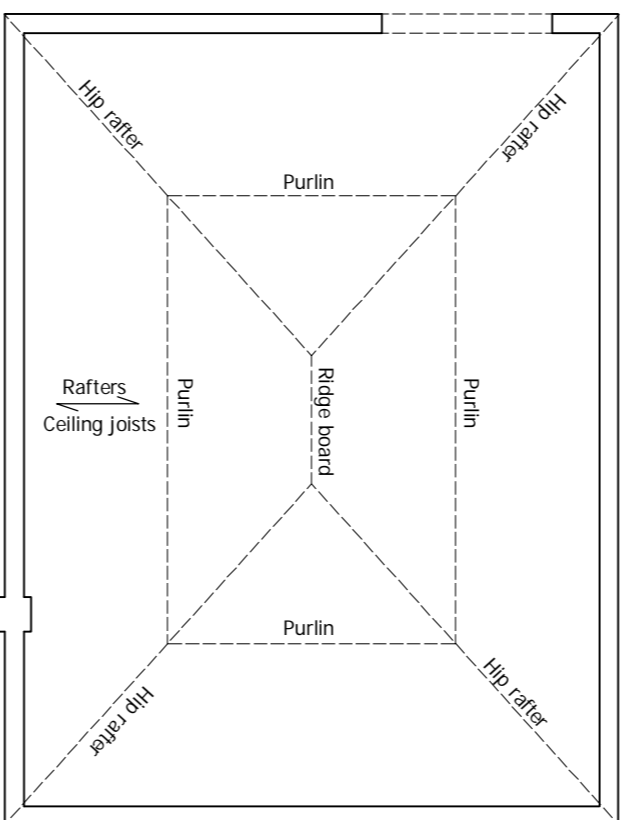


EXISTING ATTIC FLOOR PLAN
Scale 1:100

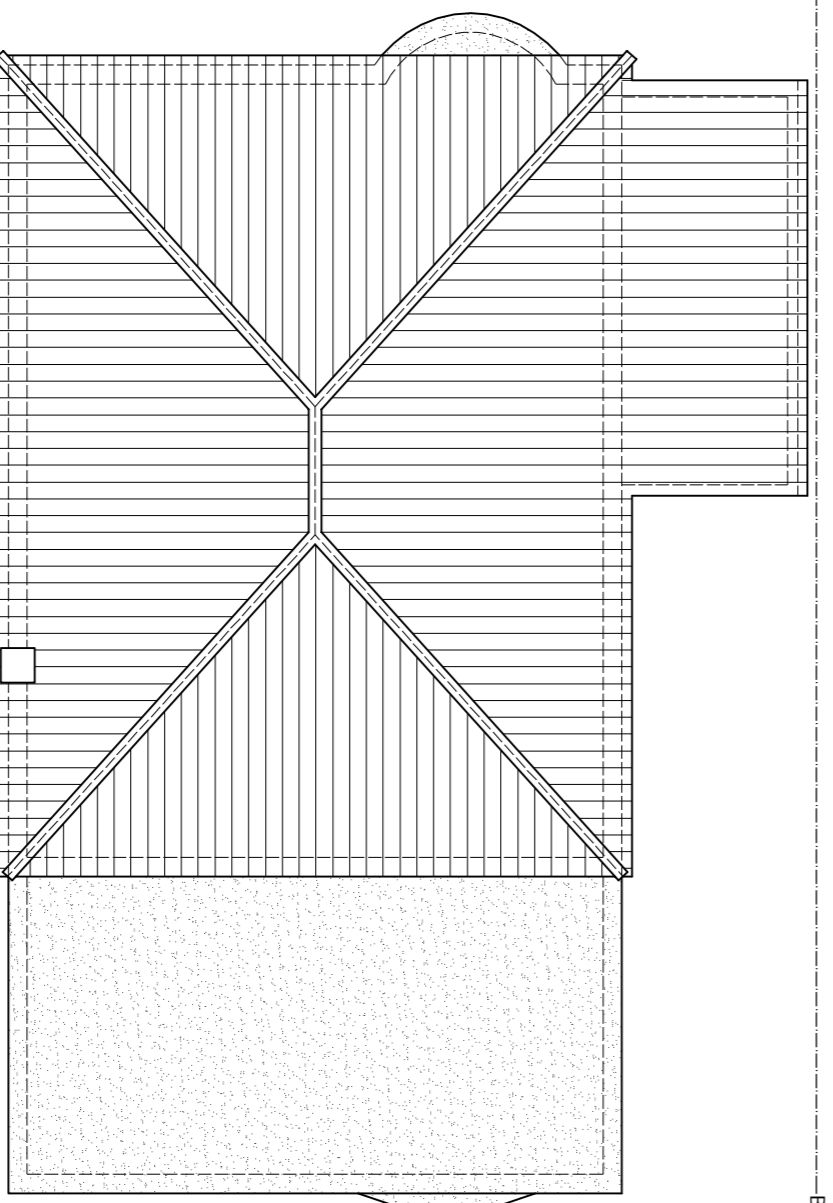


EXISTING ROOF PLAN
Scale 1:100

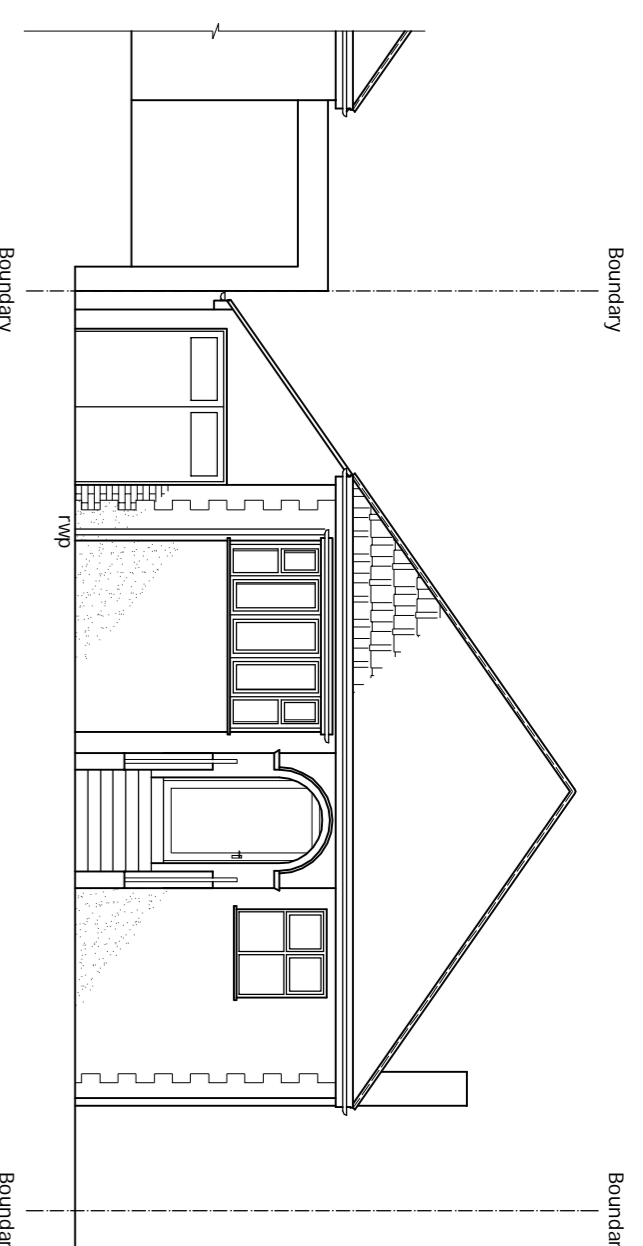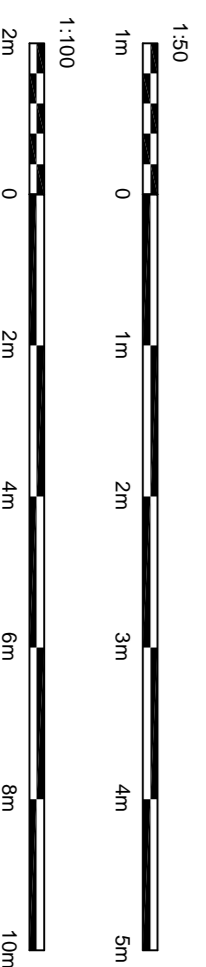


EXISTING FRONT ELEVATION
Scale 1:100

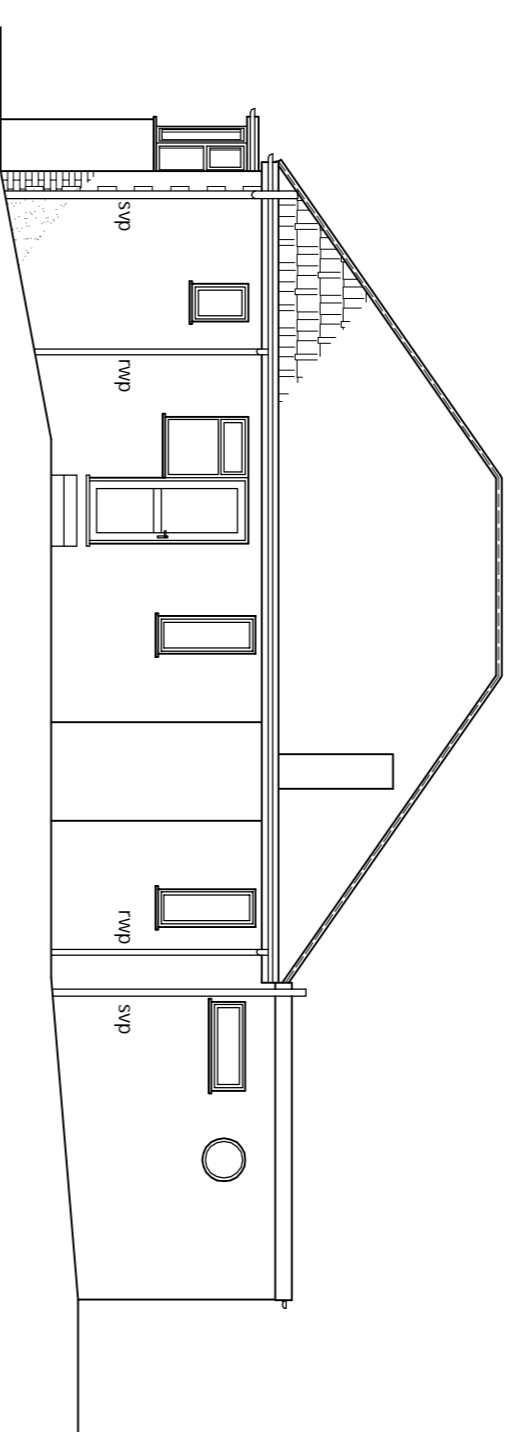


EXISTING SIDE ELEVATION
Scale 1:100

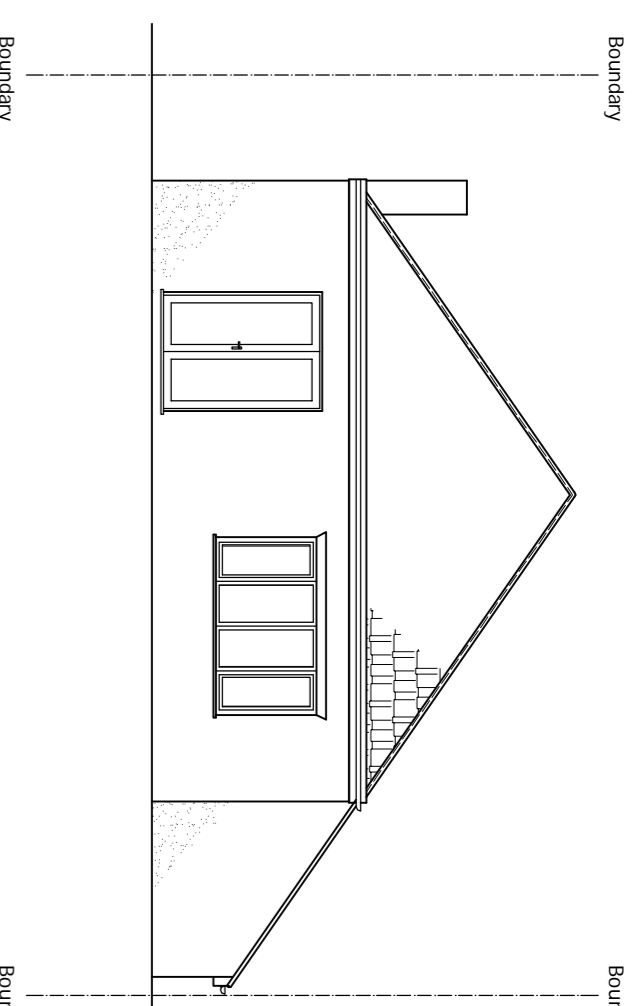

EXISTING REAR ELEVATION
Scale 1:100

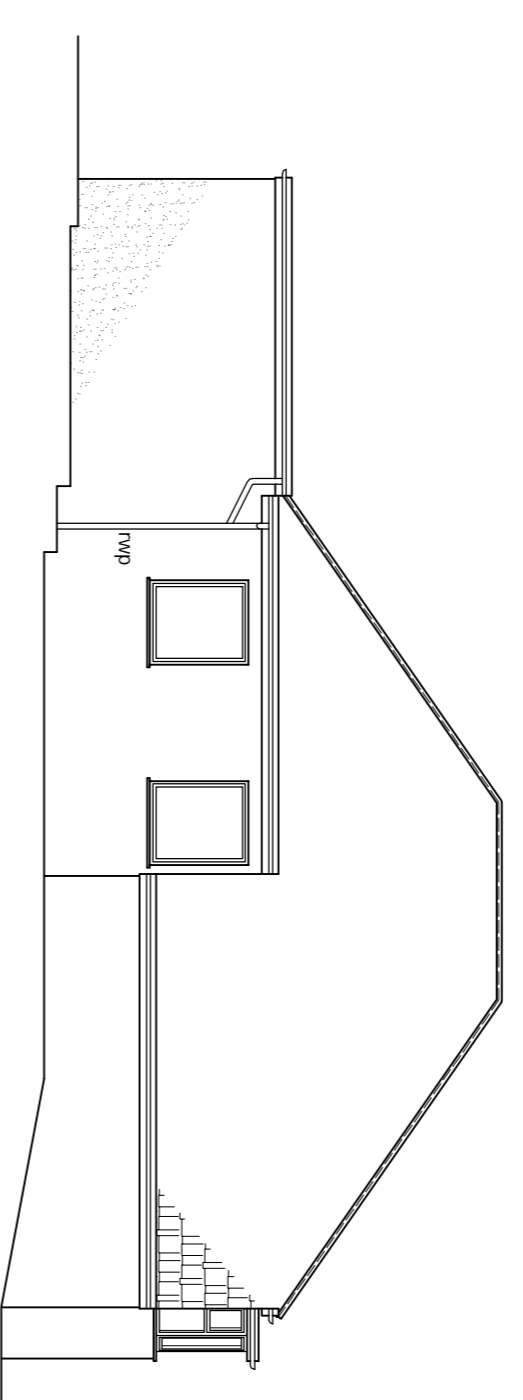

EXISTING Adj. SIDE ELEVATION
Scale 1:100

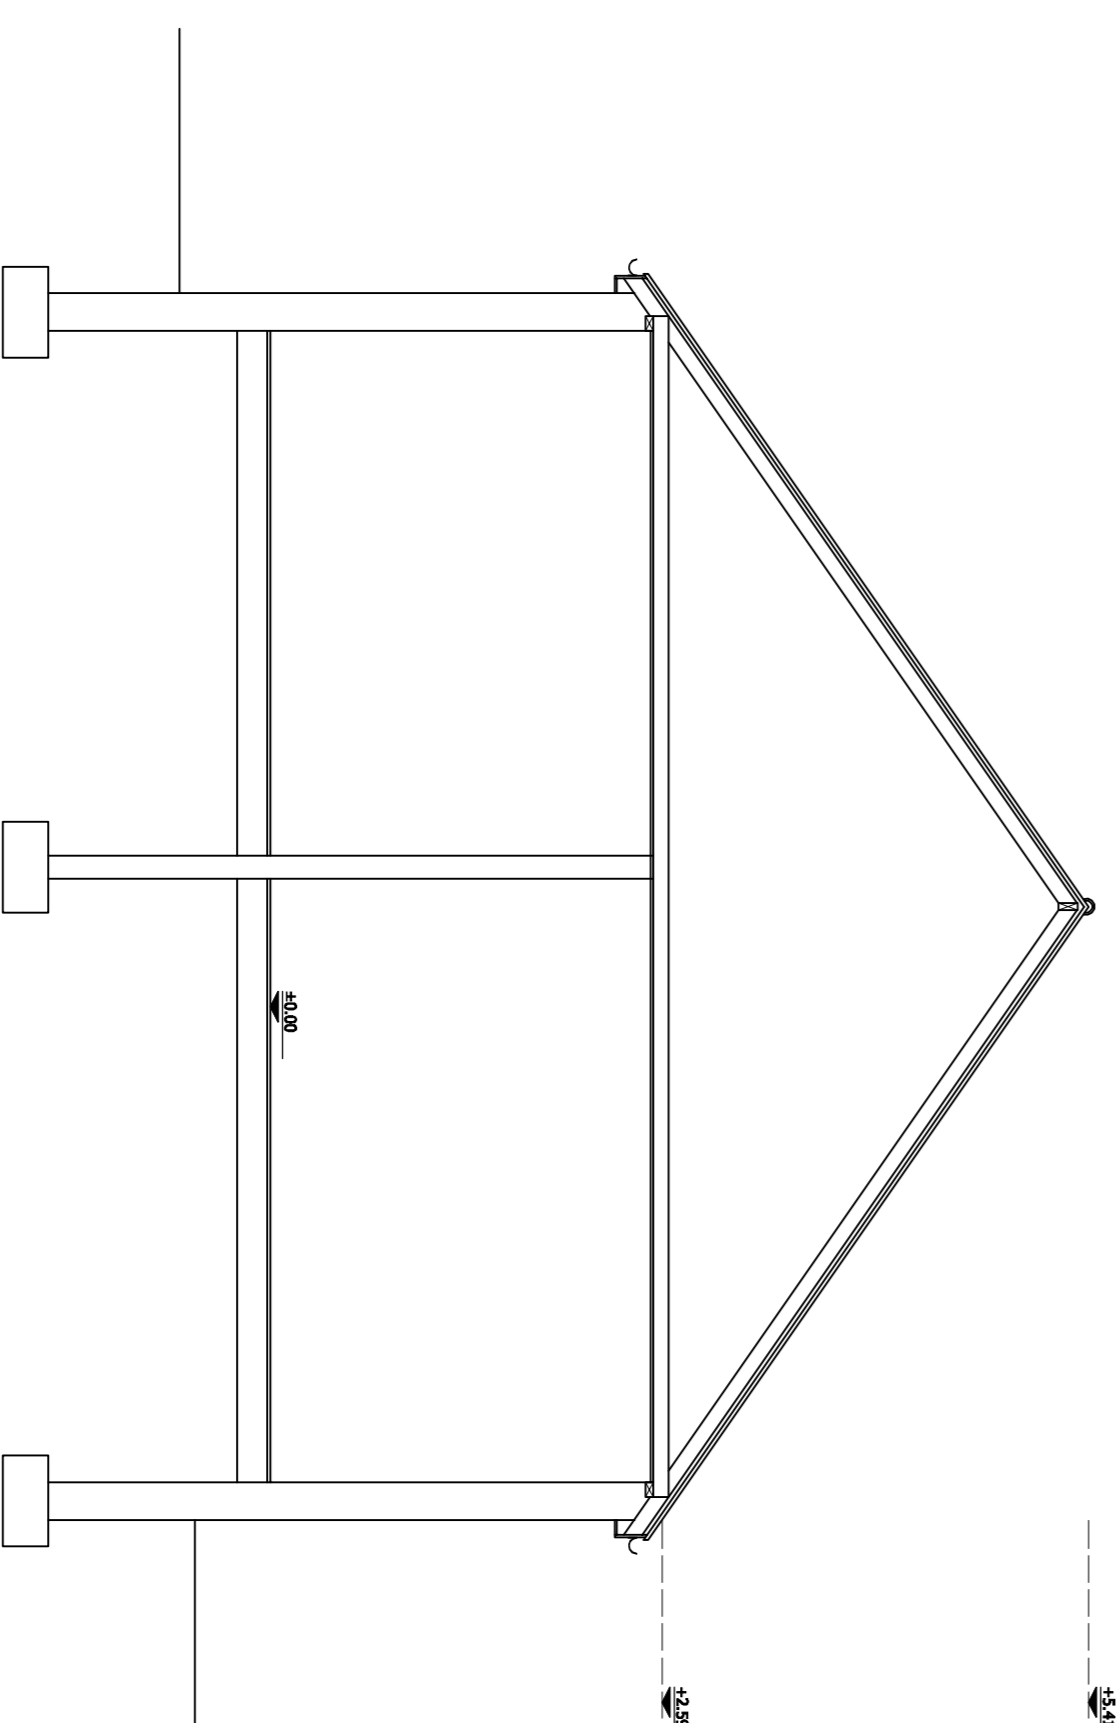

EXISTING SECTION
Scale 1:50

PLANNING

REV	DATE	NAME	DESCRIPTION

Architectural Design Studio
4 ST ANNES ROAD, WYK
EASTON, LONDON W11 1UG
+44 (0)203 1318597

DPL

ALL STRUCTURAL ELEMENTS shown on beams, poles, joists, columns, walls, foundations and ALL WORK ON CHIMNEYS ARE ONLY RECOMMENDED, THEY ARE SUBJECT TO FURTHER STRUCTURAL DESIGNER'S CONSIDERATION.

OWNER NOTES: The drawings and the information contained hereon are the property of the Architect and are to be used for the purposes specified in the contract only. The Architect is not responsible for the accuracy of the information provided by the client or for the interpretation of the drawings. 

PRINT @ A3 SHEET SIZE

DRAWING TITLE: EXISTING DRAWINGS

DRAWING NO: 01

SCALE: AS SHOWN

DATE: 18 FEBRUARY 2022

DRAWN BY: [signature]

CHECKED BY: [signature]

APP'D BY: [signature]

REVISION: [signature]

SCALE: 1:50

SITE ADDRESS: 28 THEOBALDS ROAD, POTTERS BAR, HERTS, EN9 4HQ

DRAWING TITLE: EXISTING DRAWINGS

DRAWING NO: 01

SCALE: AS SHOWN

DATE: 18 FEBRUARY 2022

DRAWN BY: [signature]

CHECKED BY: [signature]

APP'D BY: [signature]

REVISION: [signature]