



EXISTING GROUND FLOOR PLANS

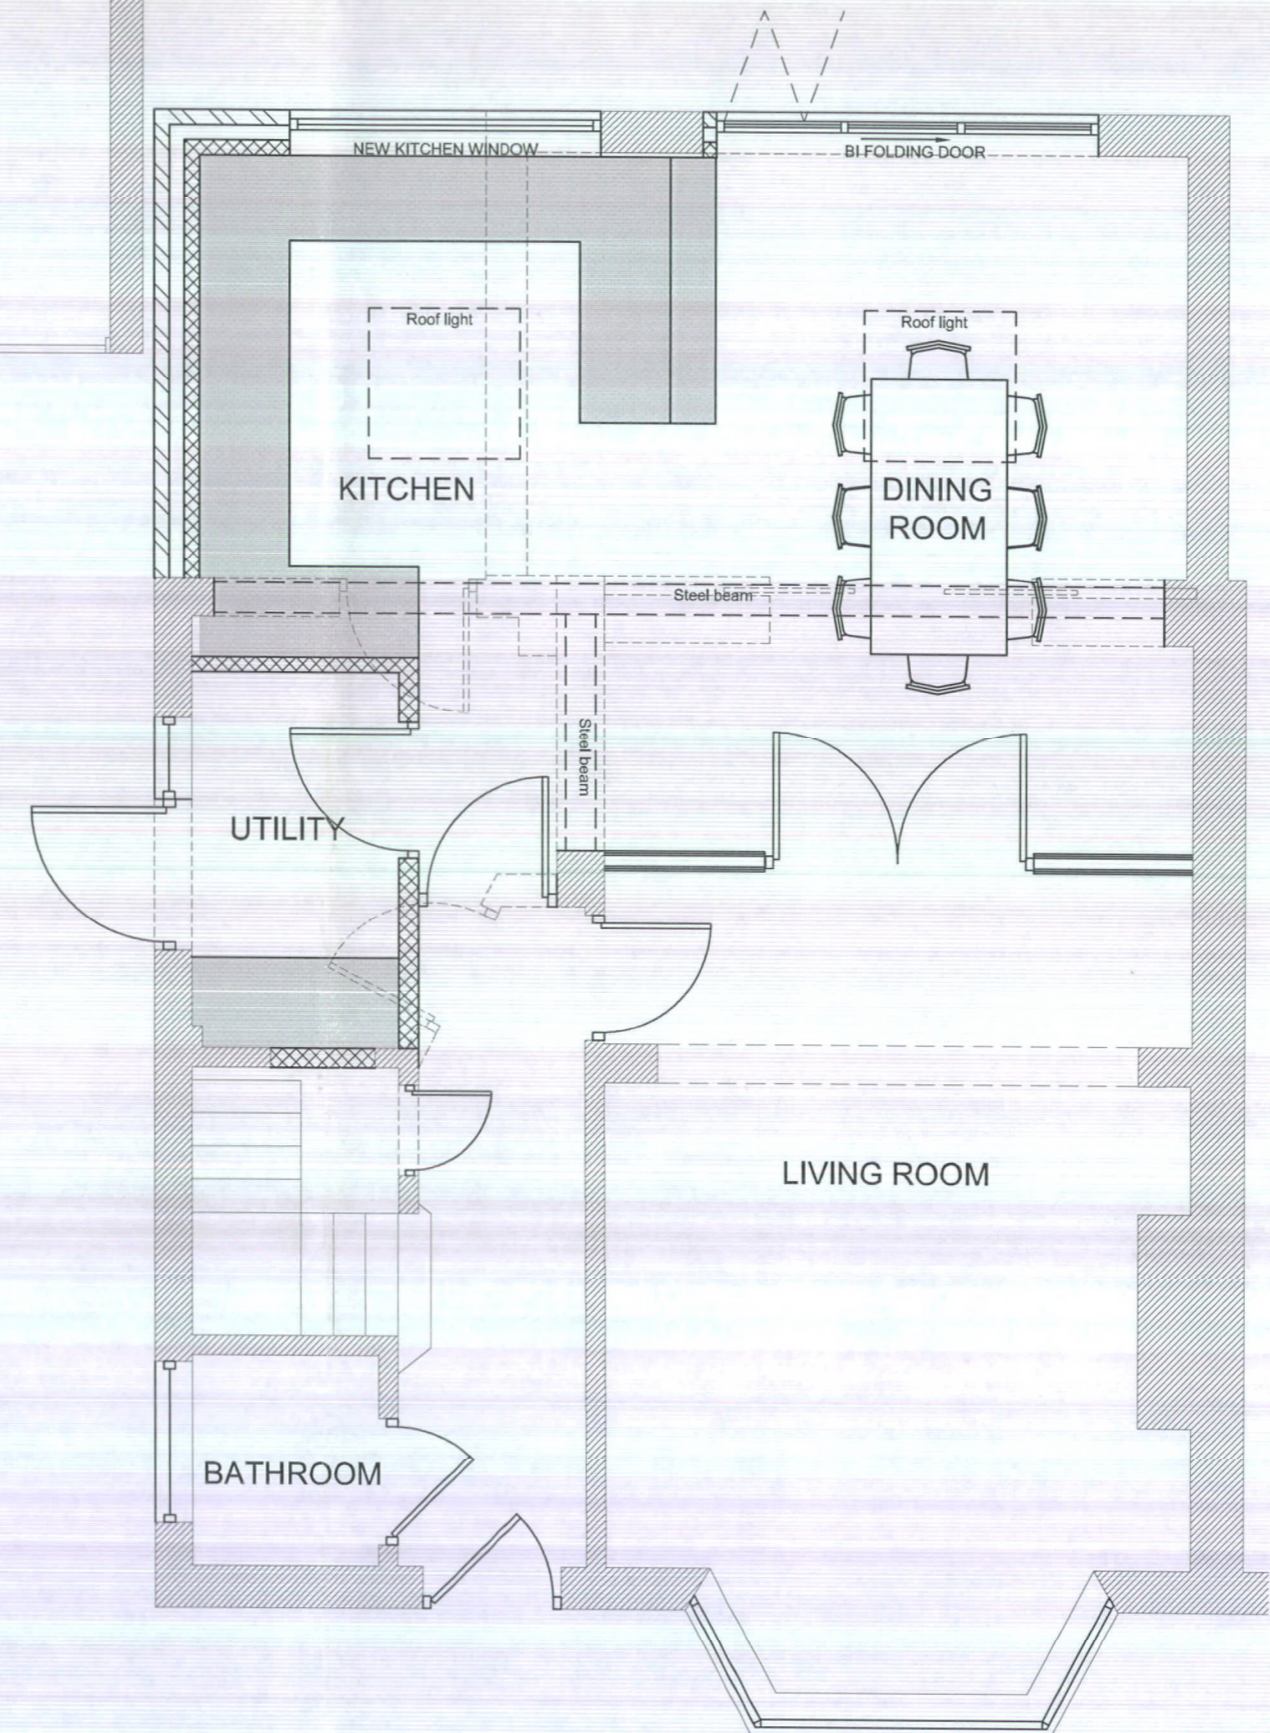

PROPOSED GROUND FLOOR PLANS

 

CLIENT: Mr. W Hollyer

PROJECT: Single Storey Rear Extension  
 16 Rooks Hill  
 Welwyn Garden City, Herts  
 AL8 6ET

DRAWING TITLE: Existing & Proposed Ground Floor Plans

DRAWING NO: 3001/01

SCALE: 1:50 @ A3 DATED: Jan 2015 DRAWN BY:

**LR DESIGN LTD**  
 ARCHITECTURAL DESIGN SERVICE  
 TELEPHONE: 07989 607325 EMAIL: LR\_DESIGNS@ICLOUD.COM