


SITE PLAN

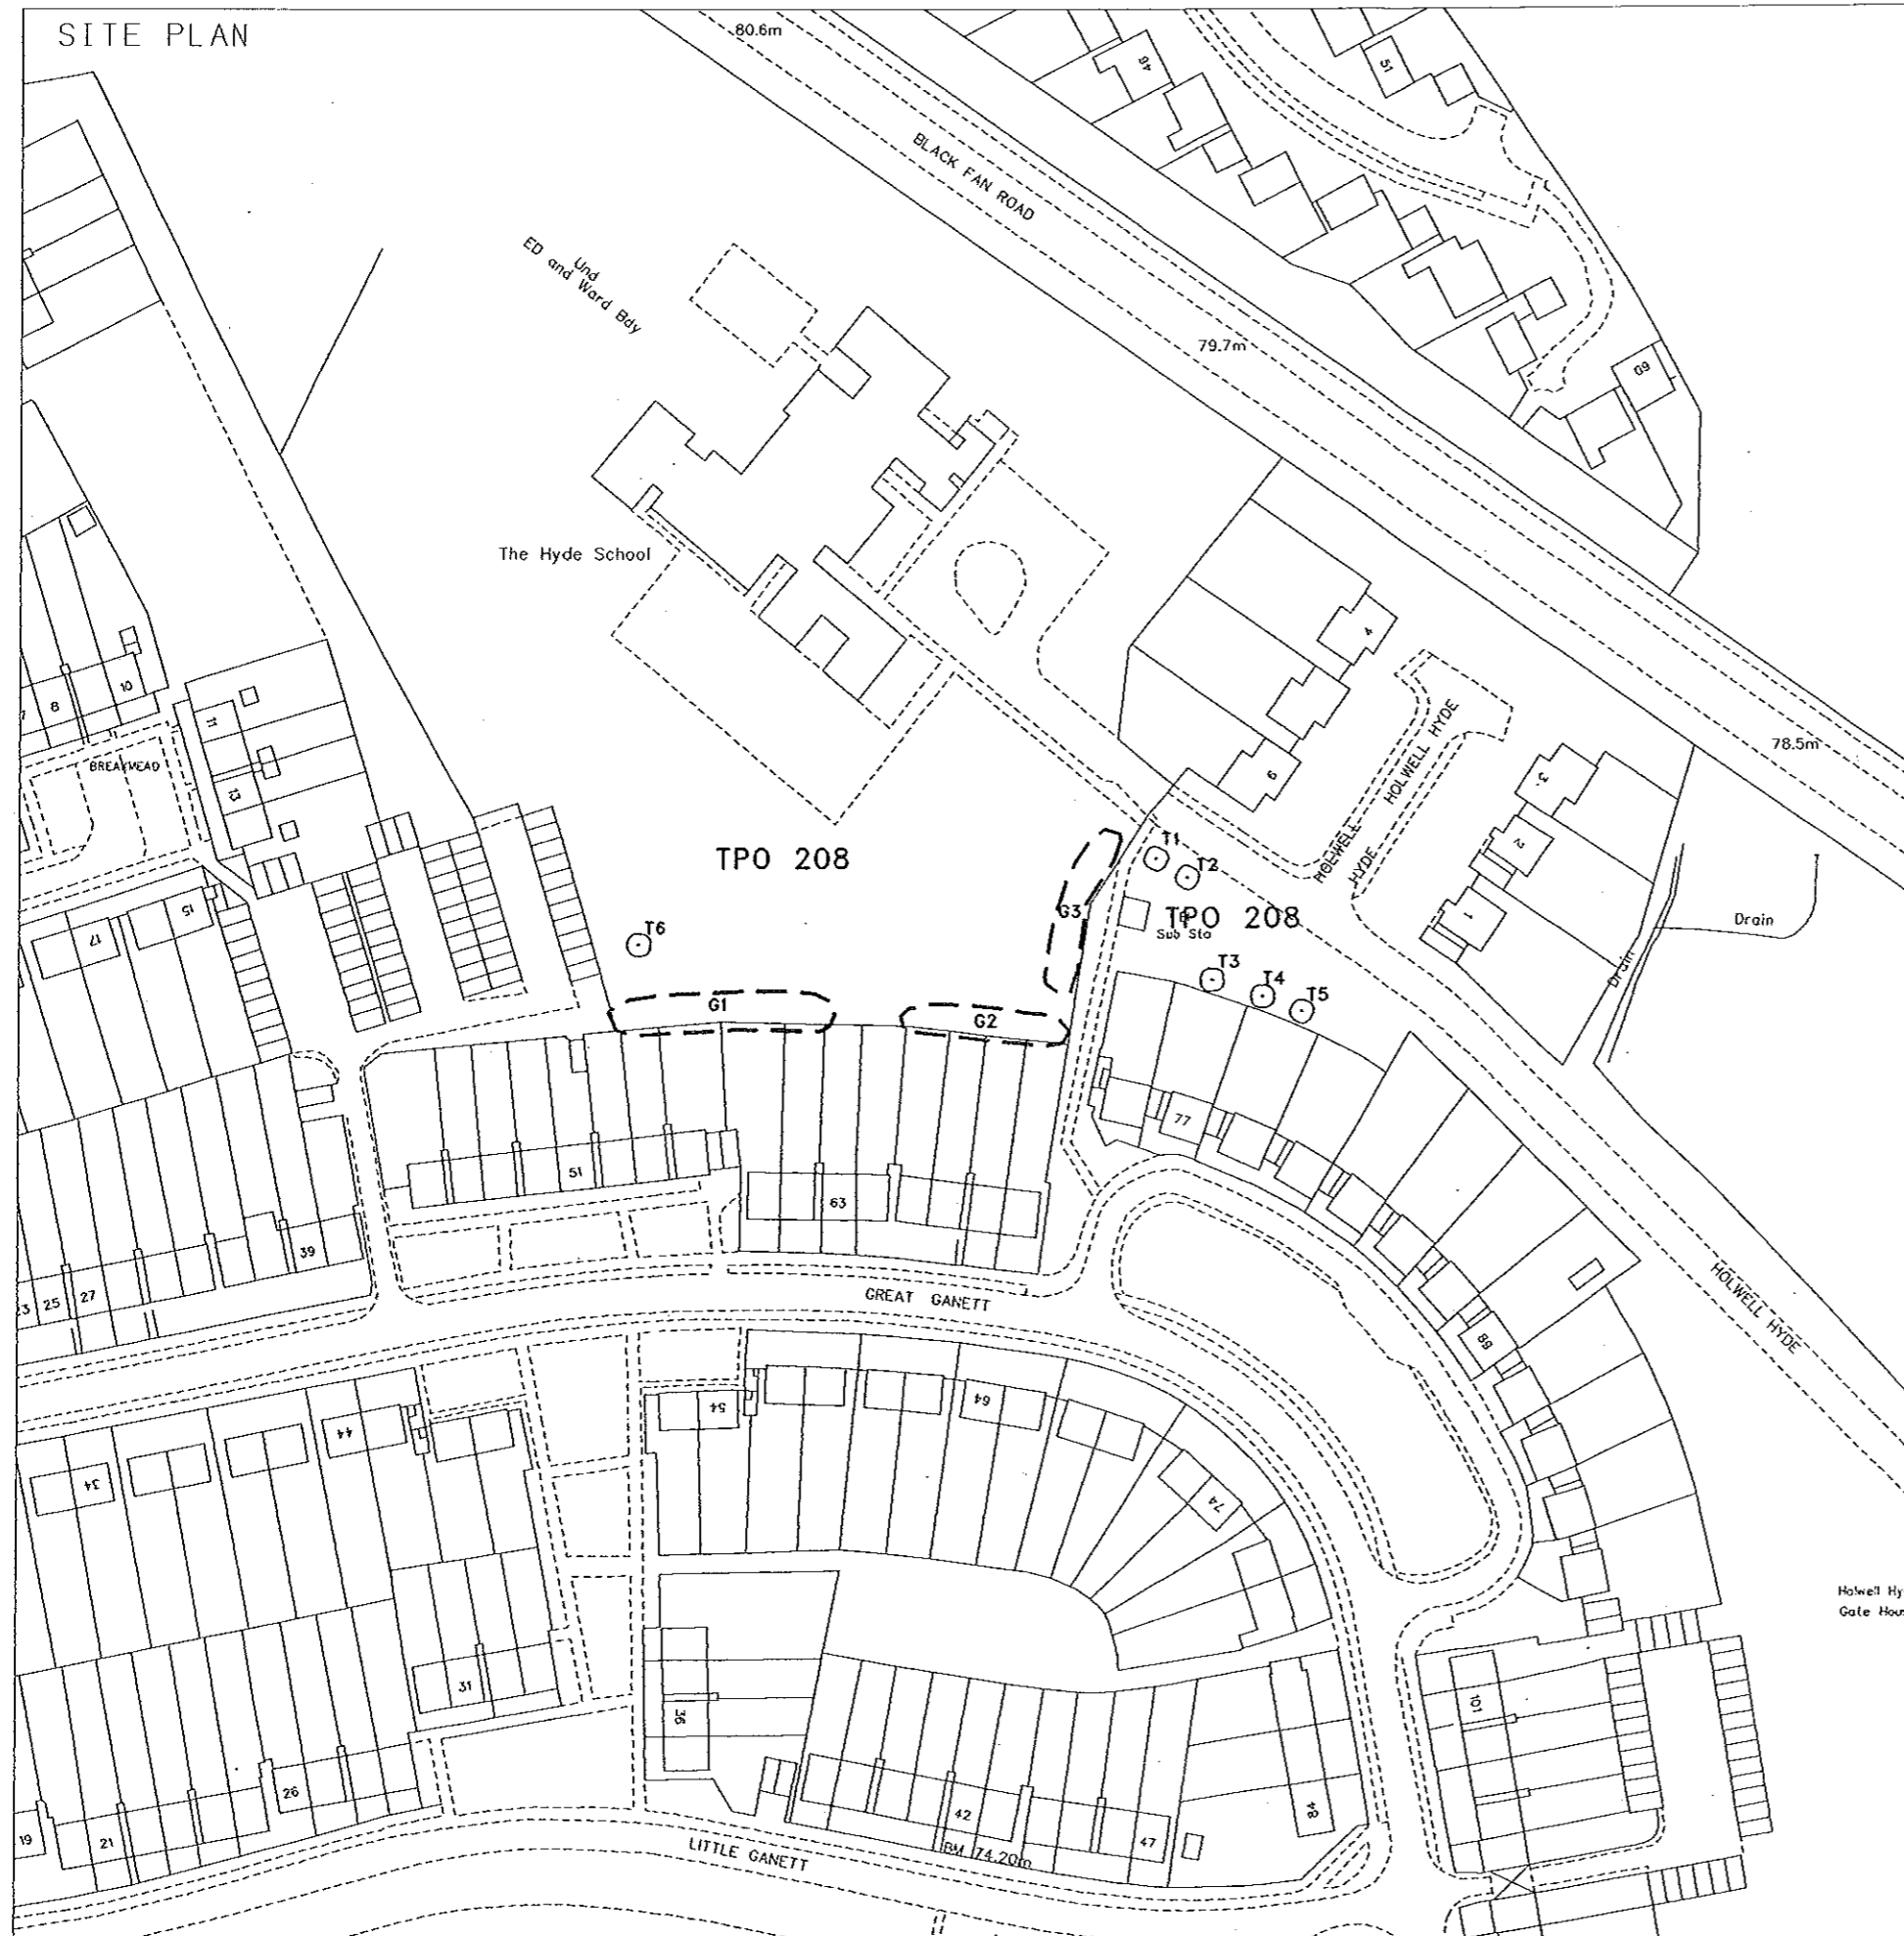

TREE PRESERVATION ORDER

REFERENCE  
TPO 208 TL 261 119

LOCATION  
Land at former  
Hyde School  
Howell Hyde  
Welwyn Garden City

DRAWING NUMBER 1	DRAWN BY M. Walker
---------------------	-----------------------

SCALE 1: 1250	DATE 21/08/96
------------------	------------------



WELWYN HATFIELD COUNCIL

ENVIRONMENTAL SERVICES  
COUNCIL OFFICES, THE CAMPUS  
WELWYN GARDEN CITY  
HERTFORDSHIRE AL8 6AE  
TEL. 0707 331212  
Dir: David Irving