



1 RF - Roof Existing
1 : 50

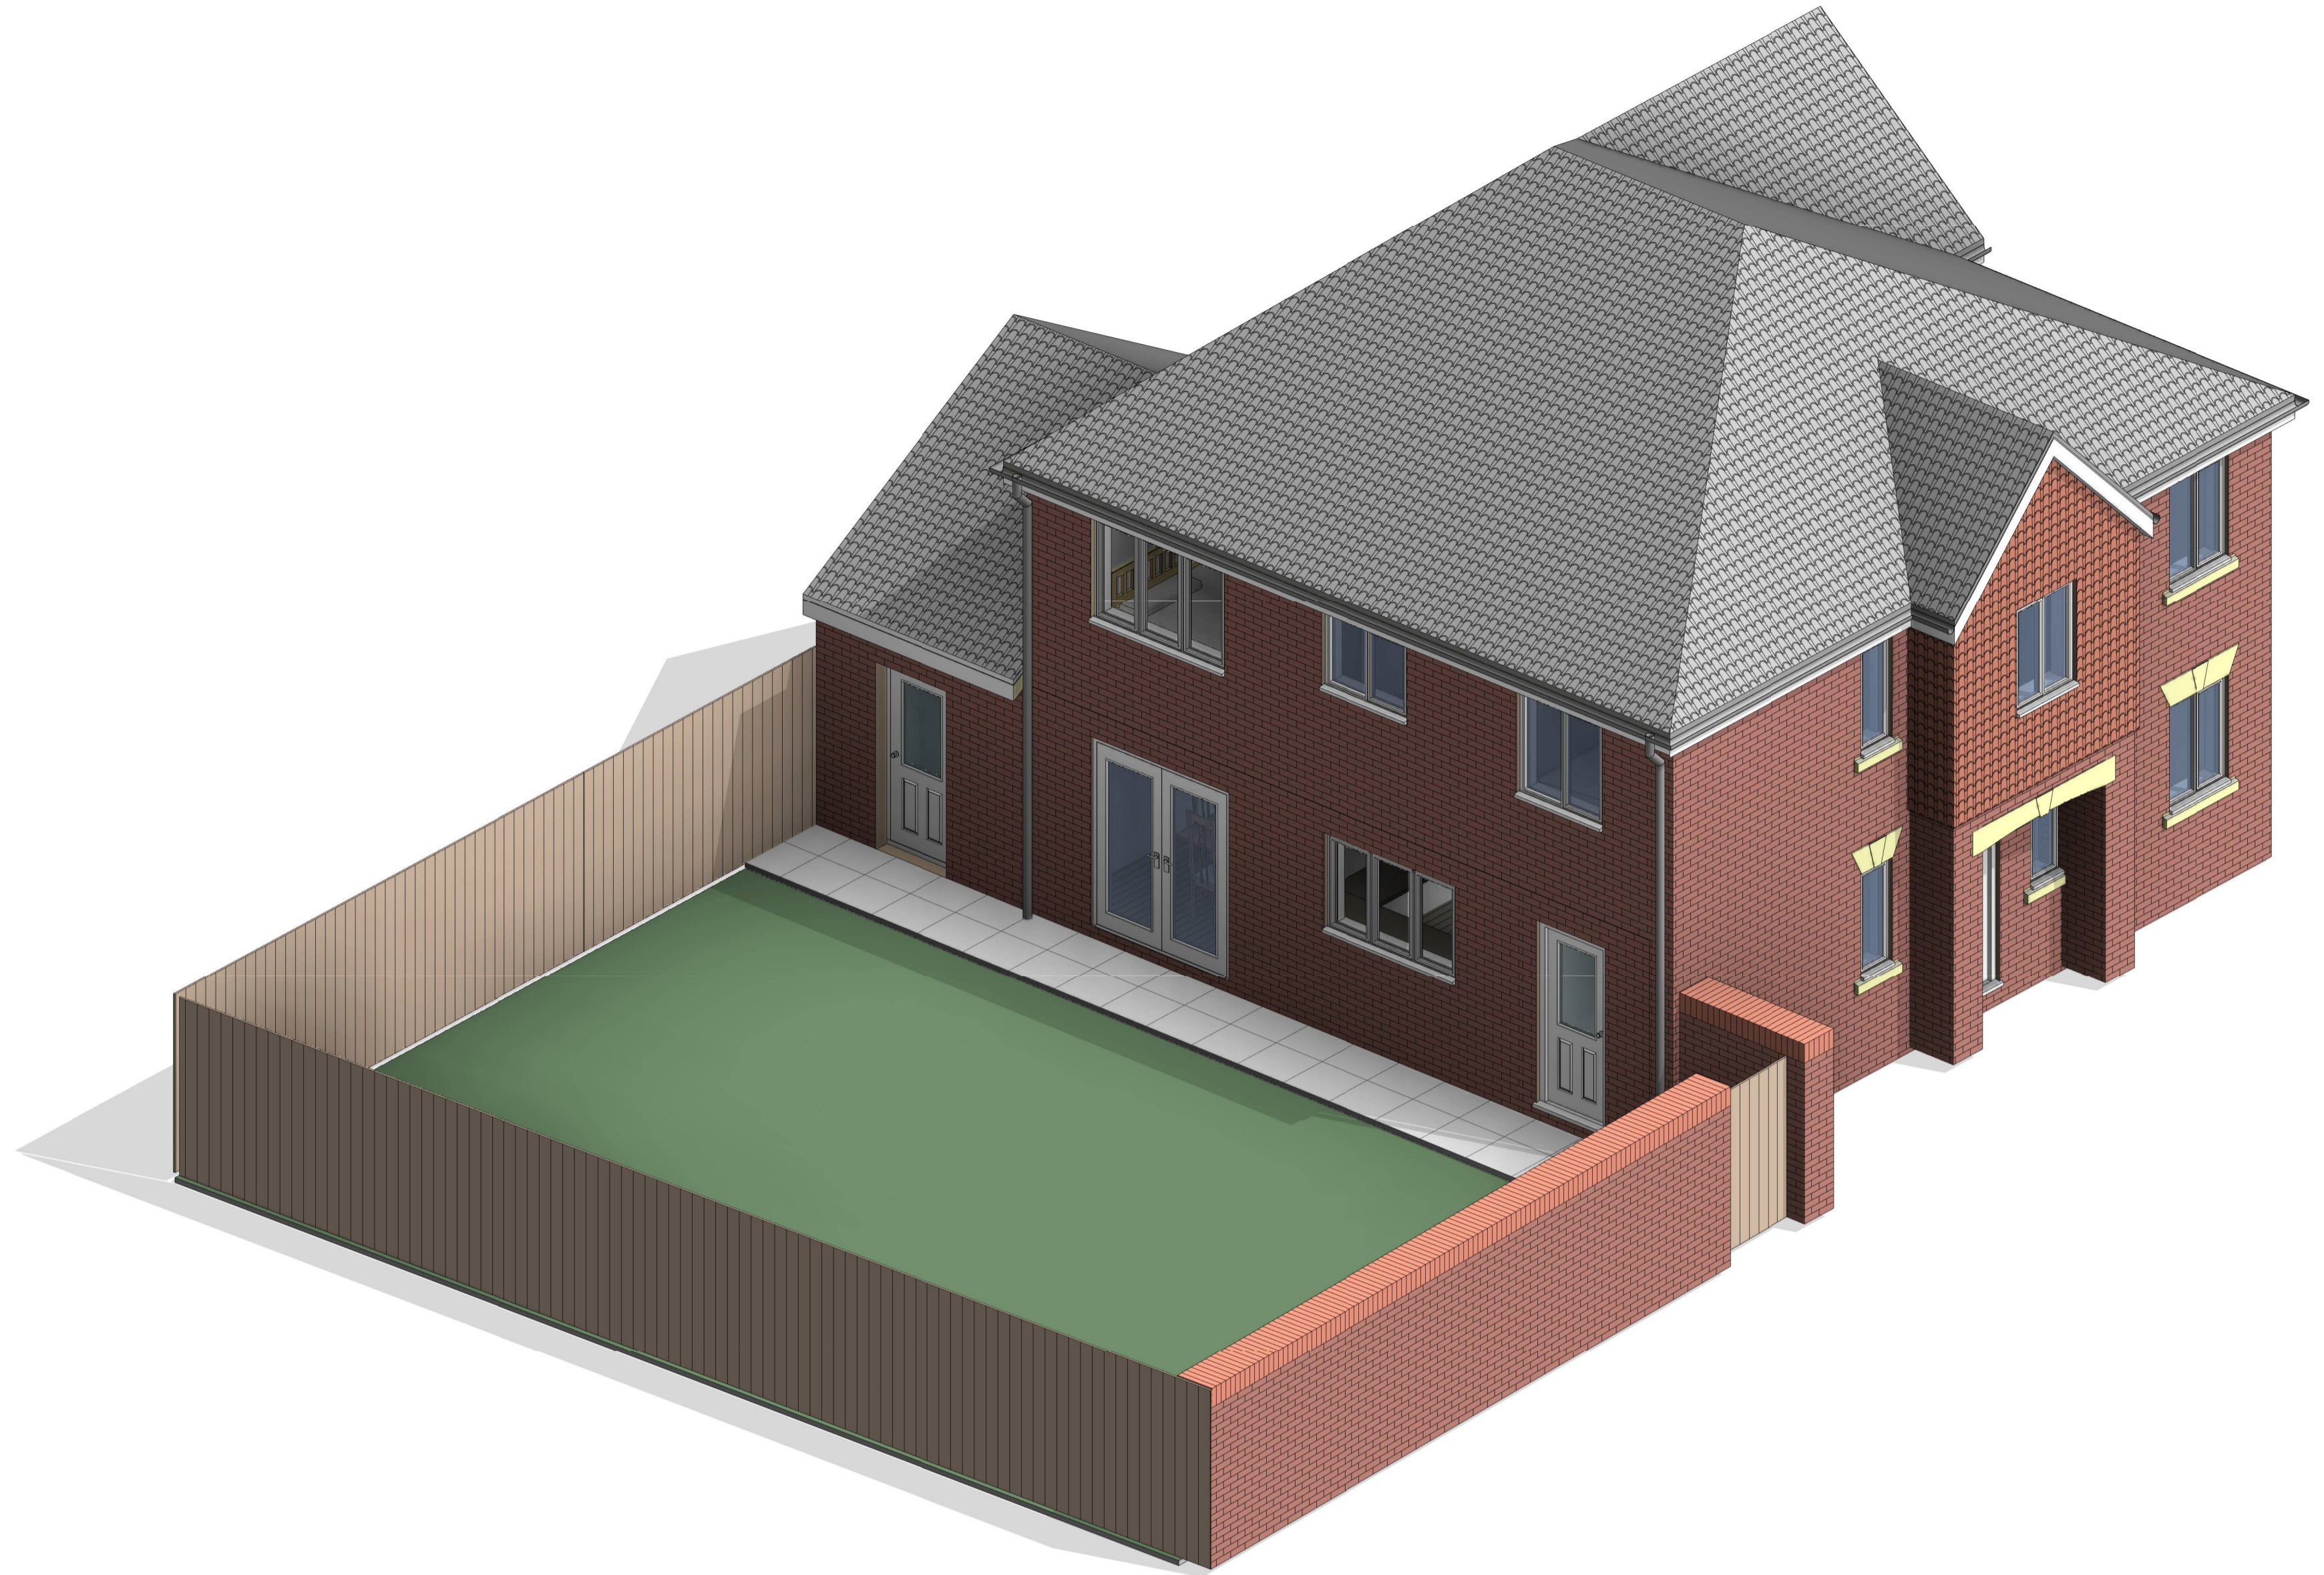

2 Existing 3D View

Scale Bar - 1:50 scale

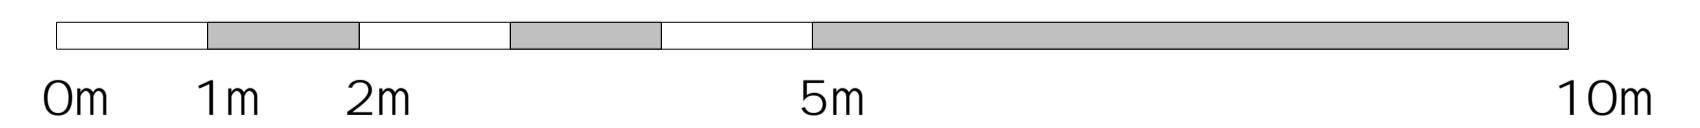

This drawing is expressly for the purpose for use as part of the Planning & Building Regulations application and should not be used for construction

key plan

rev
by chkd
date
amendments

project 151 Campion Road, Hatfield
title Existing Roof Plan & 3D View
date 06/08/16
drawn by DCW checked by SR

drawing status Planning Proposal
scale 1 : 50 @ A1
drawing no 02
client ref. 064

Newrose architects LLP
Newrose architects LLP
22 Nuns Lane
St Albans
AL1 2HR
Tel 07625191867
E-mail: newrosearchitects@gmail.com