




PROPOSED GROUND FLOOR PLAN
Scale 1:50

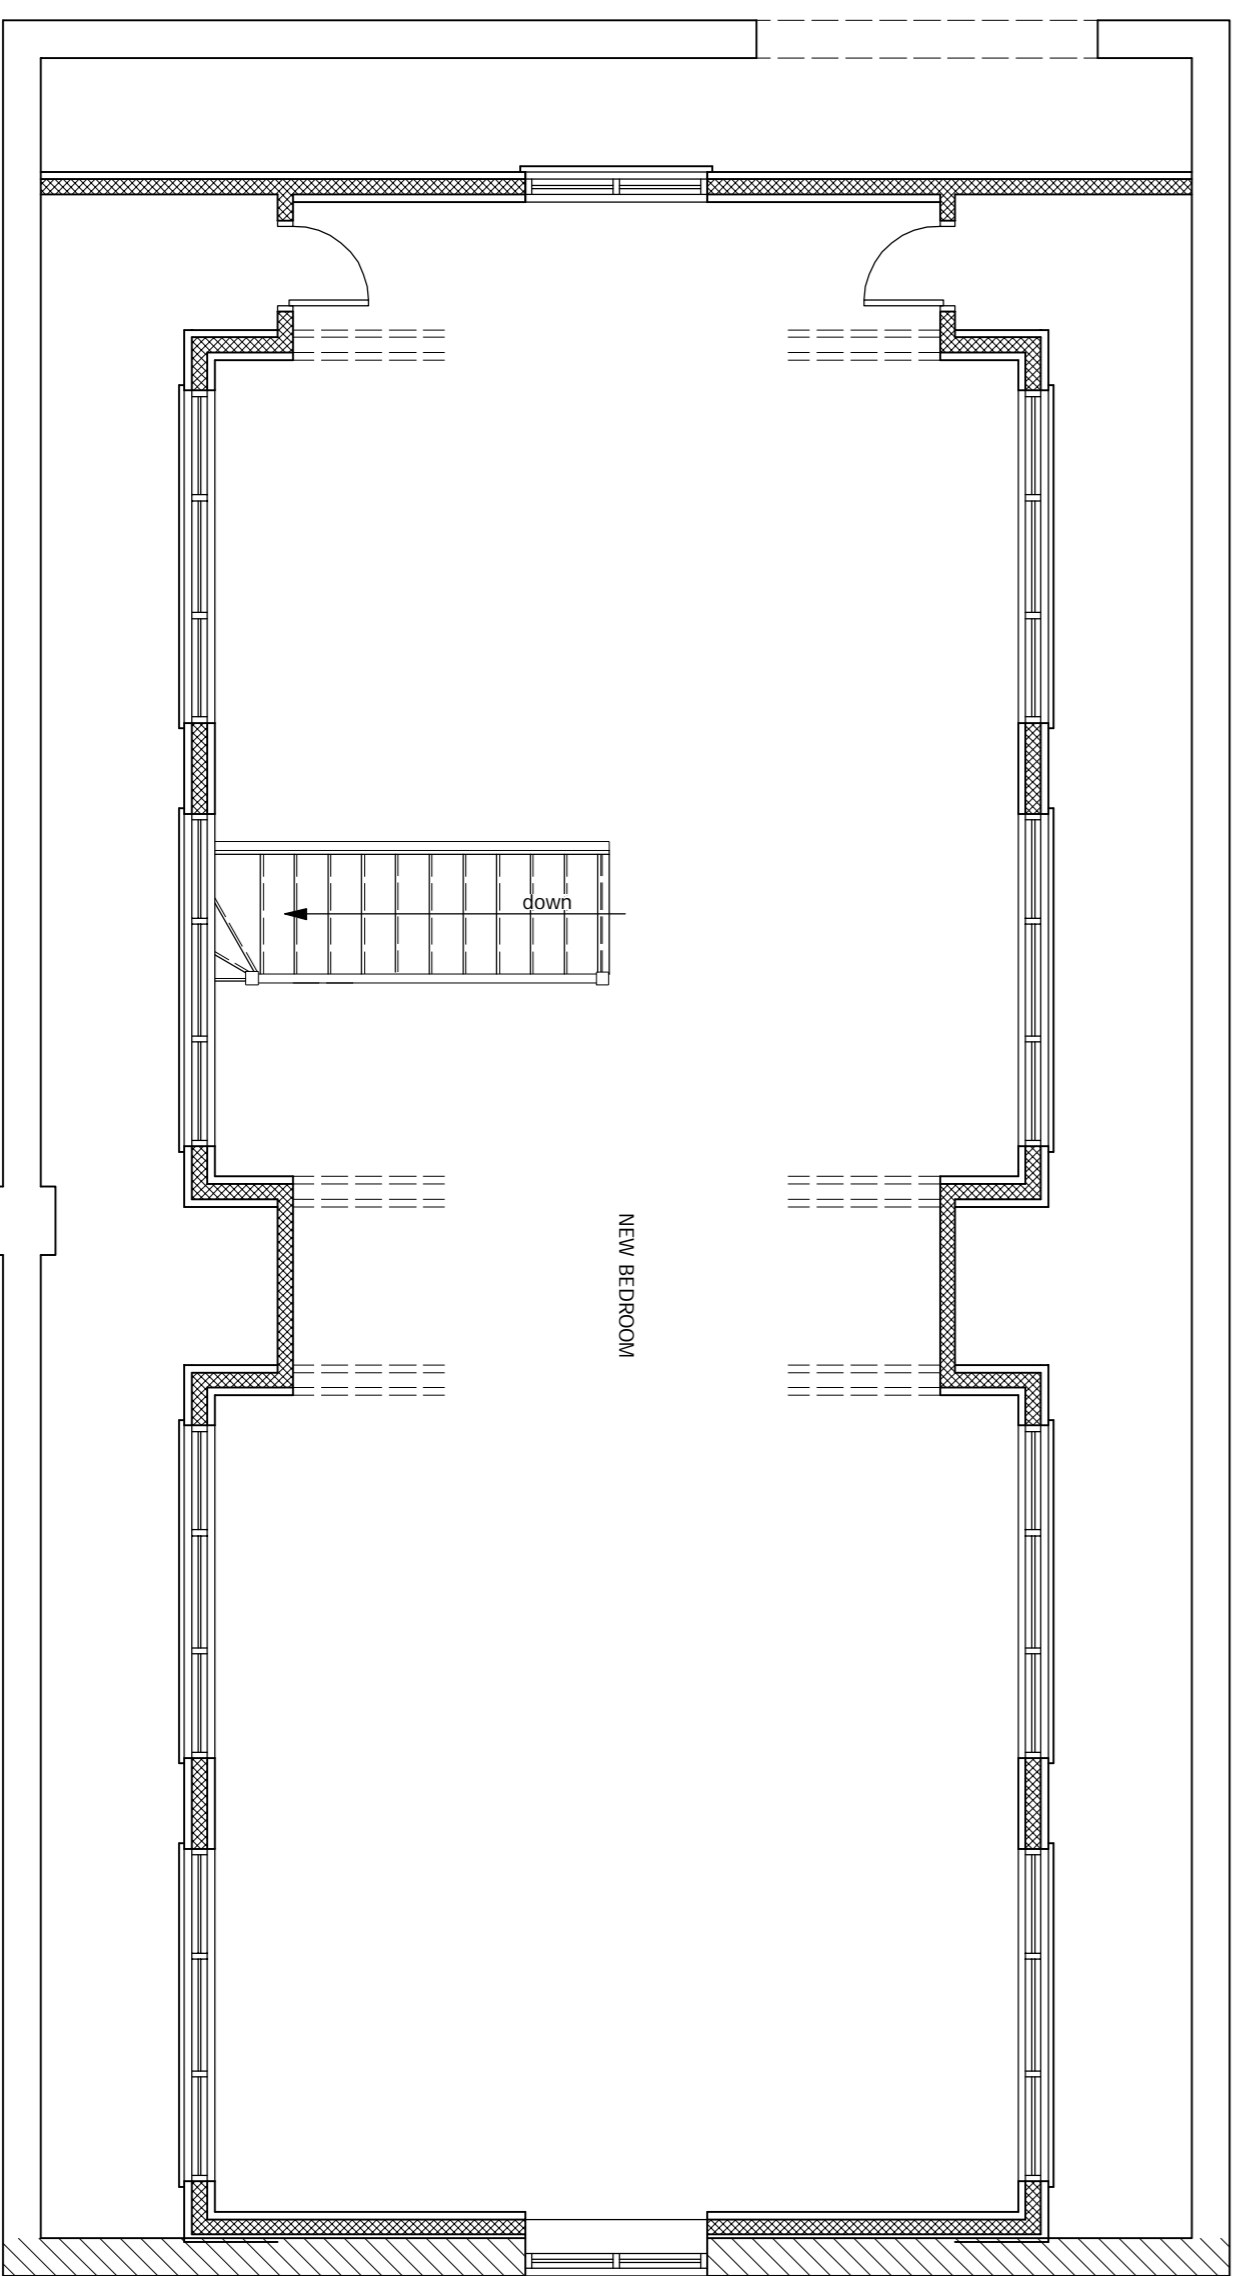


PROPOSED ATTIC FLOOR PLAN
Scale 1:50

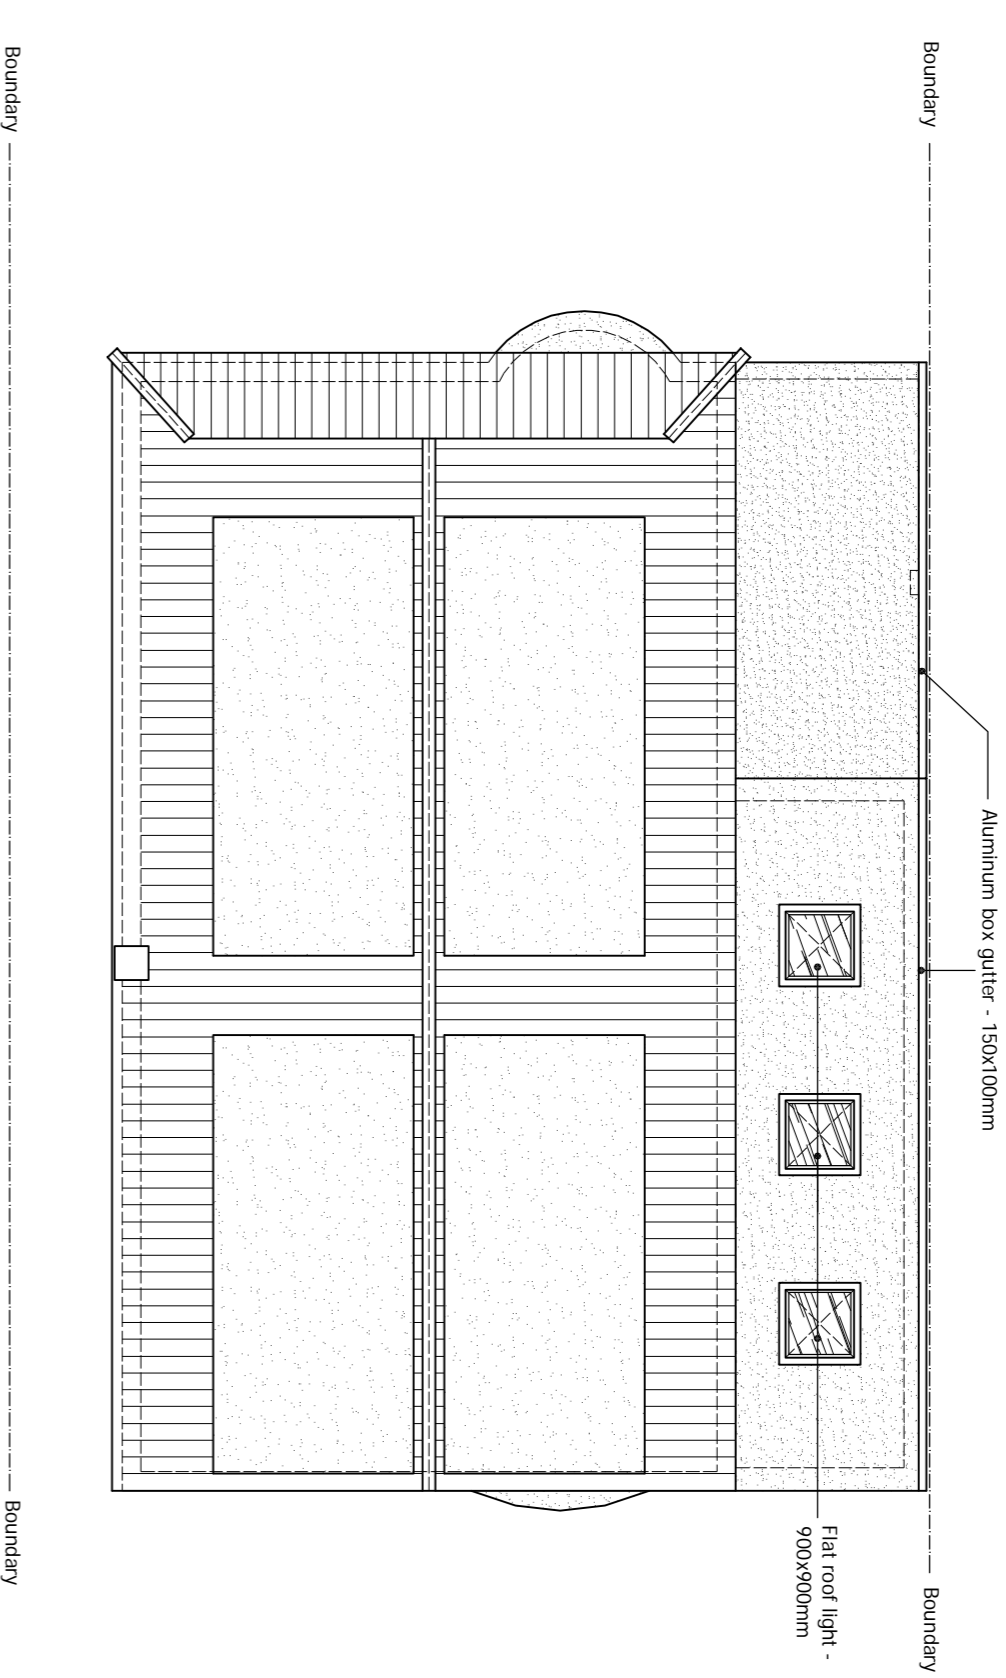

PROPOSED ROOF PLAN
Scale 1:100

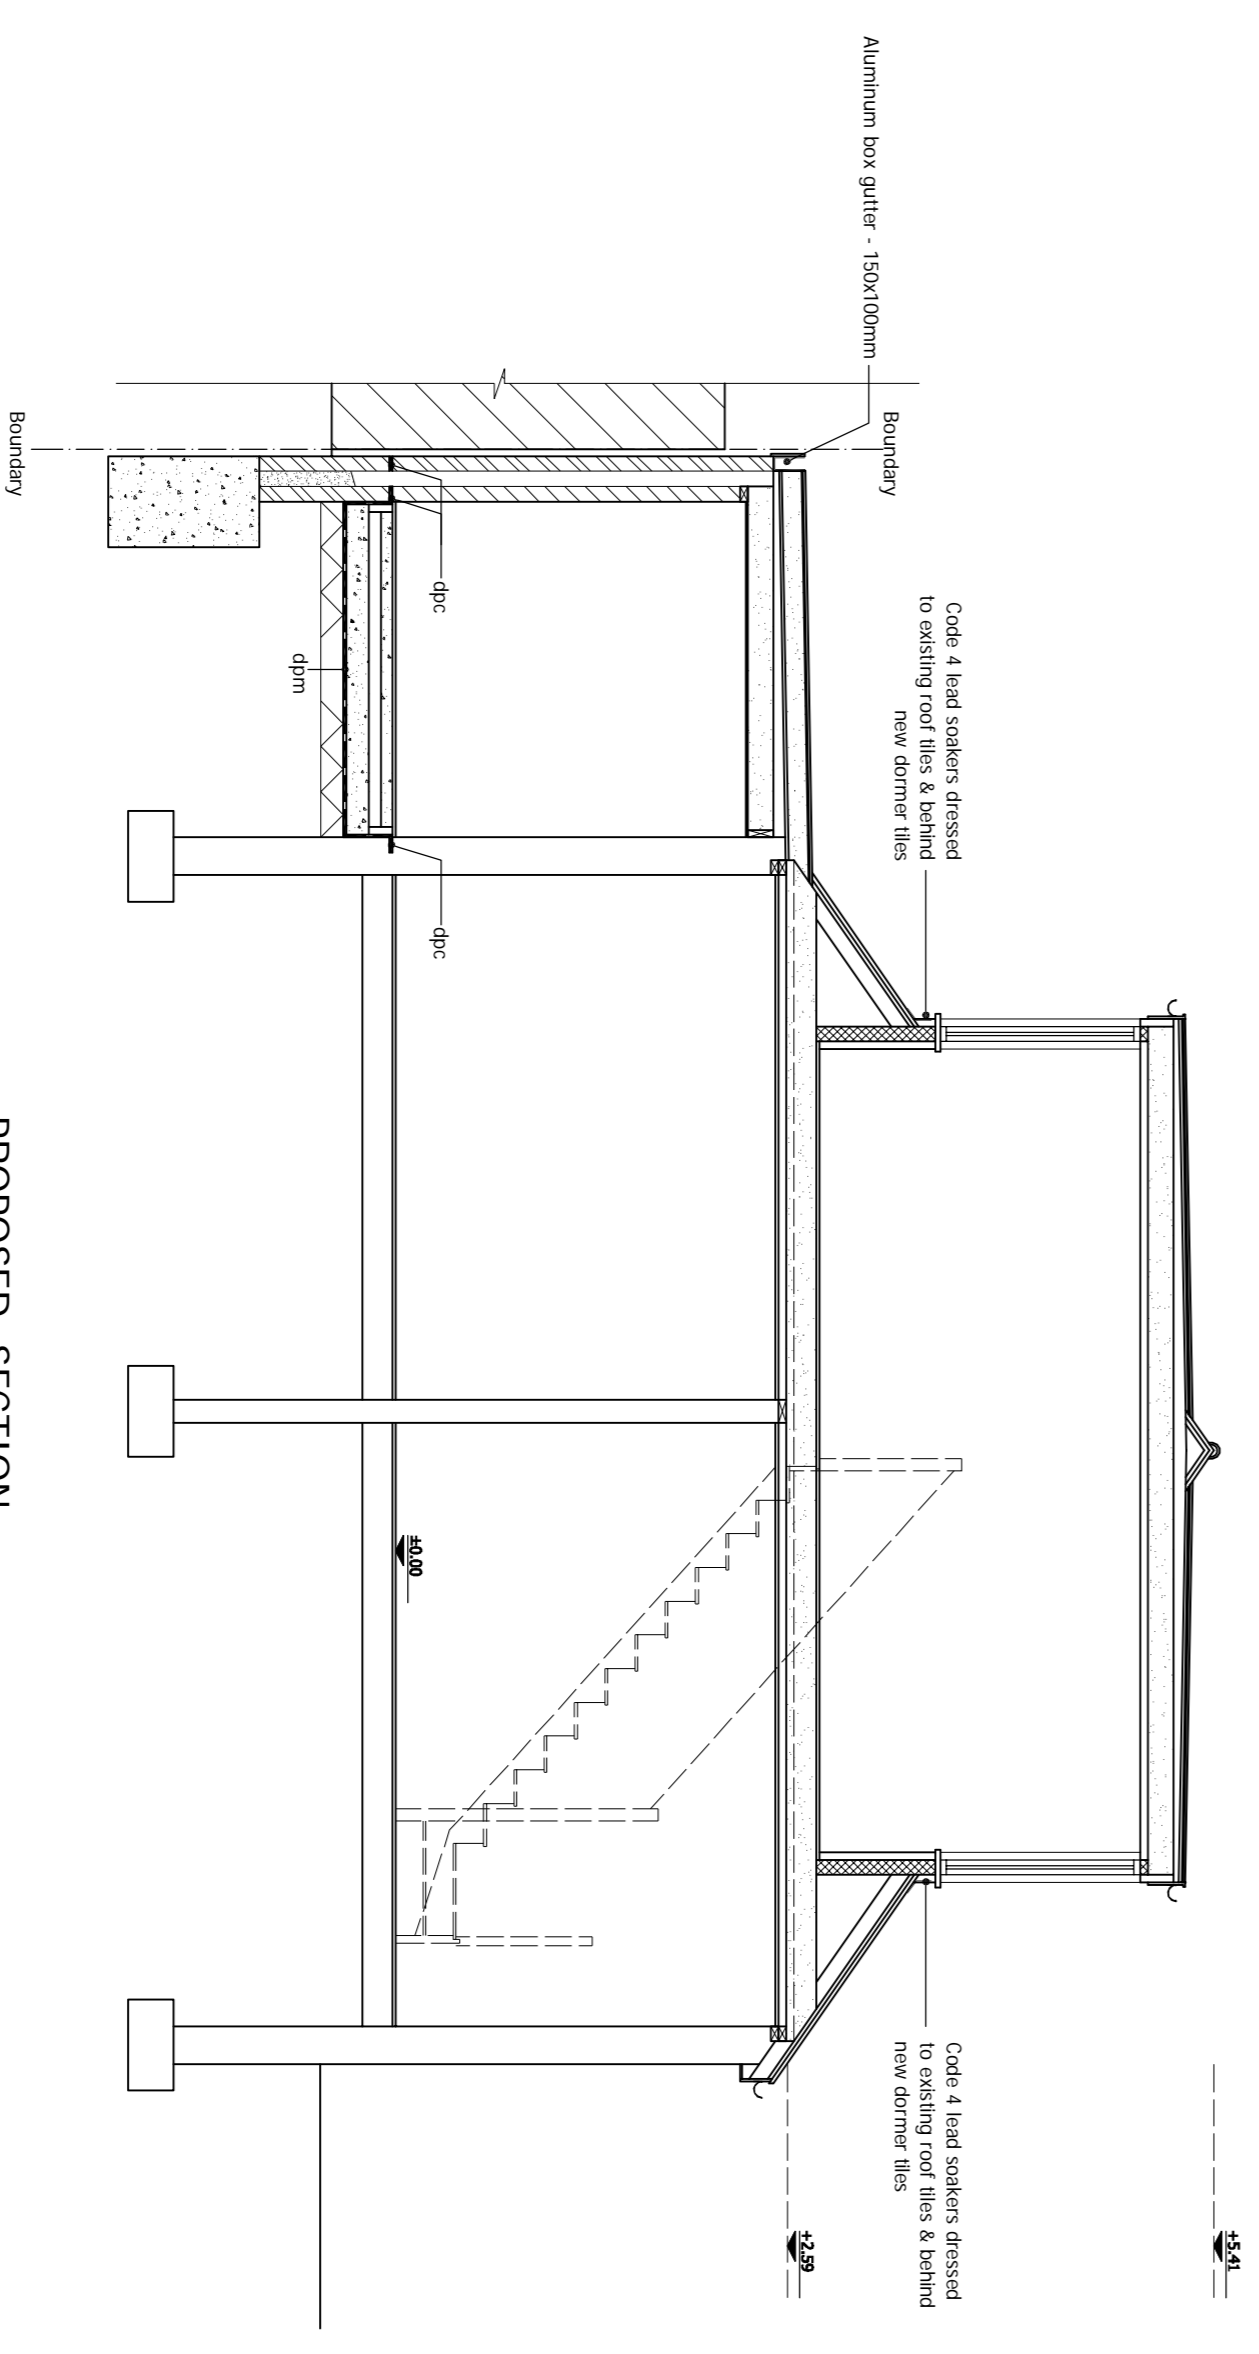

PROPOSED SECTION
Scale 1:50

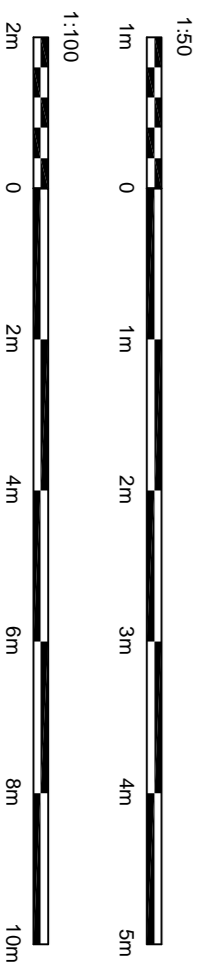

© This drawing and the whole scheme are the copyright of DISCOUNT PLANNING LTD and may not be reproduced except by written permission.

REV.	DATE	NAME	DESCRIPTION

DRAWING STATUS	PLANNING
REV.	
DATE	
NAME	
DESCRIPTION	

DPL
Architectural Design Studio
4 ST ANNES, DORSET WAY,
EUSTON, LONDON, N17 1UG
+44 (0)203 1318697

ALL STRUCTURAL ELEMENTS shown in beams, posts, columns, walls, foundations and etc. SHOWN ON DRAWINGS ARE ONLY INDICATIVE, THEY ARE SUBJECT TO FURTHER STRUCTURAL DESIGNER'S CONSIDERATION.

OWNER NOTES: This drawing is for information only and does not constitute a contract. It is the responsibility of the client to ensure that all necessary permissions and approvals are obtained before any work is carried out. The client is advised to consult with a qualified professional for advice on all matters relating to the proposed works.

DISCOUNT PLANNING LTD: We are a registered planning consultant and architectural design studio. We provide a full range of services including planning applications, architectural design, and construction management. Our team is experienced and professional, and we are committed to providing the highest quality service to our clients.

PRINT @ A3 SHEET SIZE
www.discountplanning.com

DRAWING NO.	PROPOSED DRAWINGS
DRAWN BY	
CHECKED BY	
SCALE	AS SHOWN
DATE	03 SEPT 2021

DPL 02 | www.discountplanning.com

SITE ADDRESS
28 THEOBALDS ROAD,
POTTERS BAR, HERTS, EN9 4HQ

DRAWING TITLE
PROPOSED DRAWINGS

SCALE AS SHOWN

DATE
03 SEPT 2021