




PROPOSED GROUND FLOOR PLAN
Scale 1:50

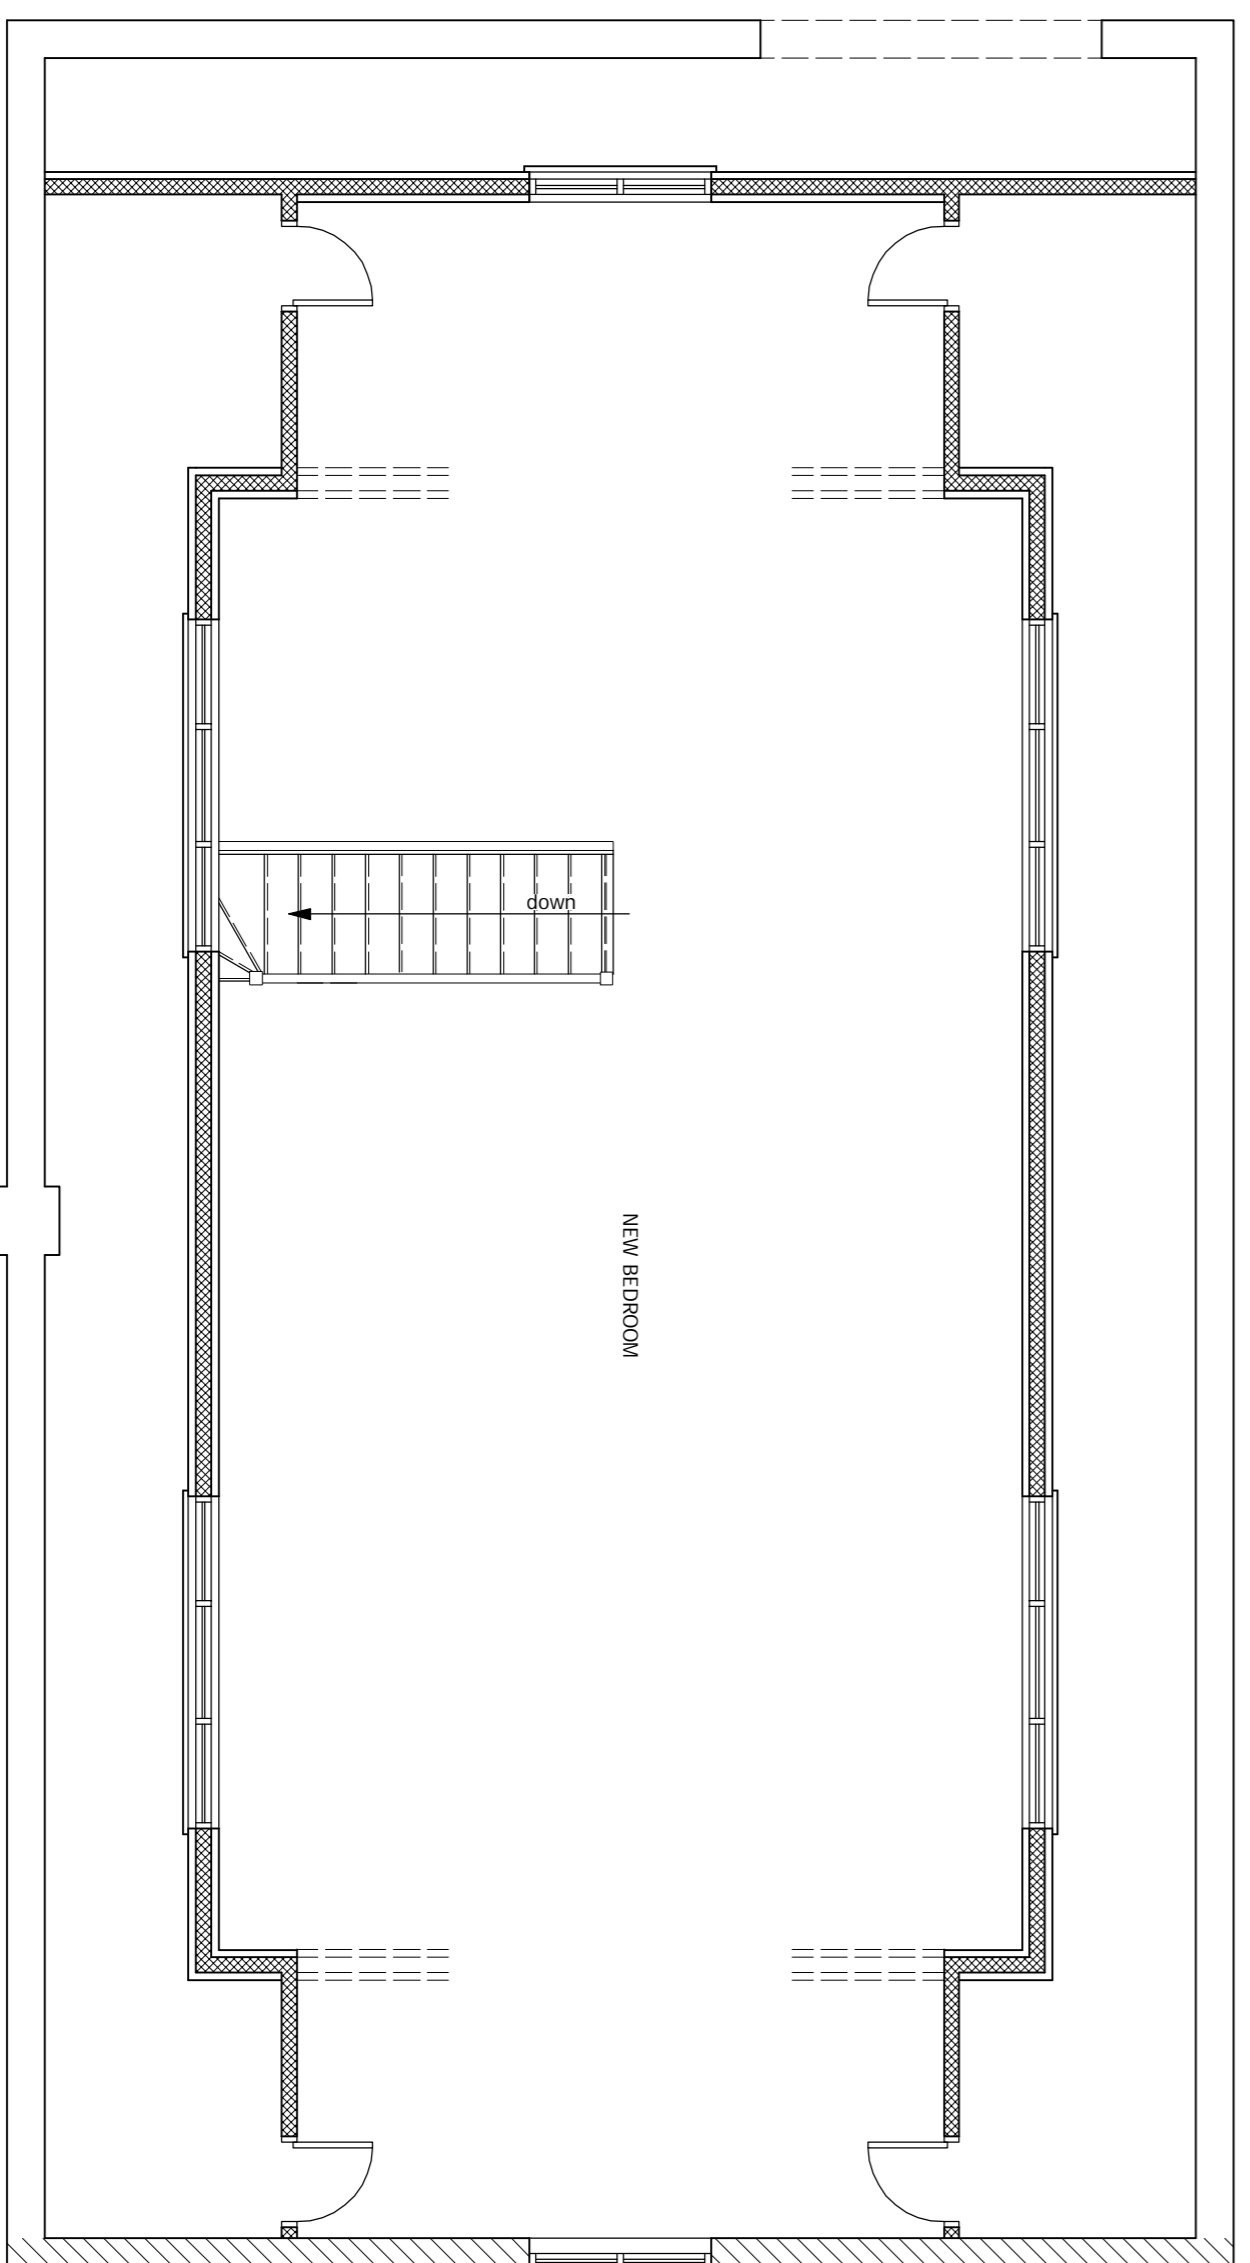


PROPOSED ATTIC FLOOR PLAN
Scale 1:50

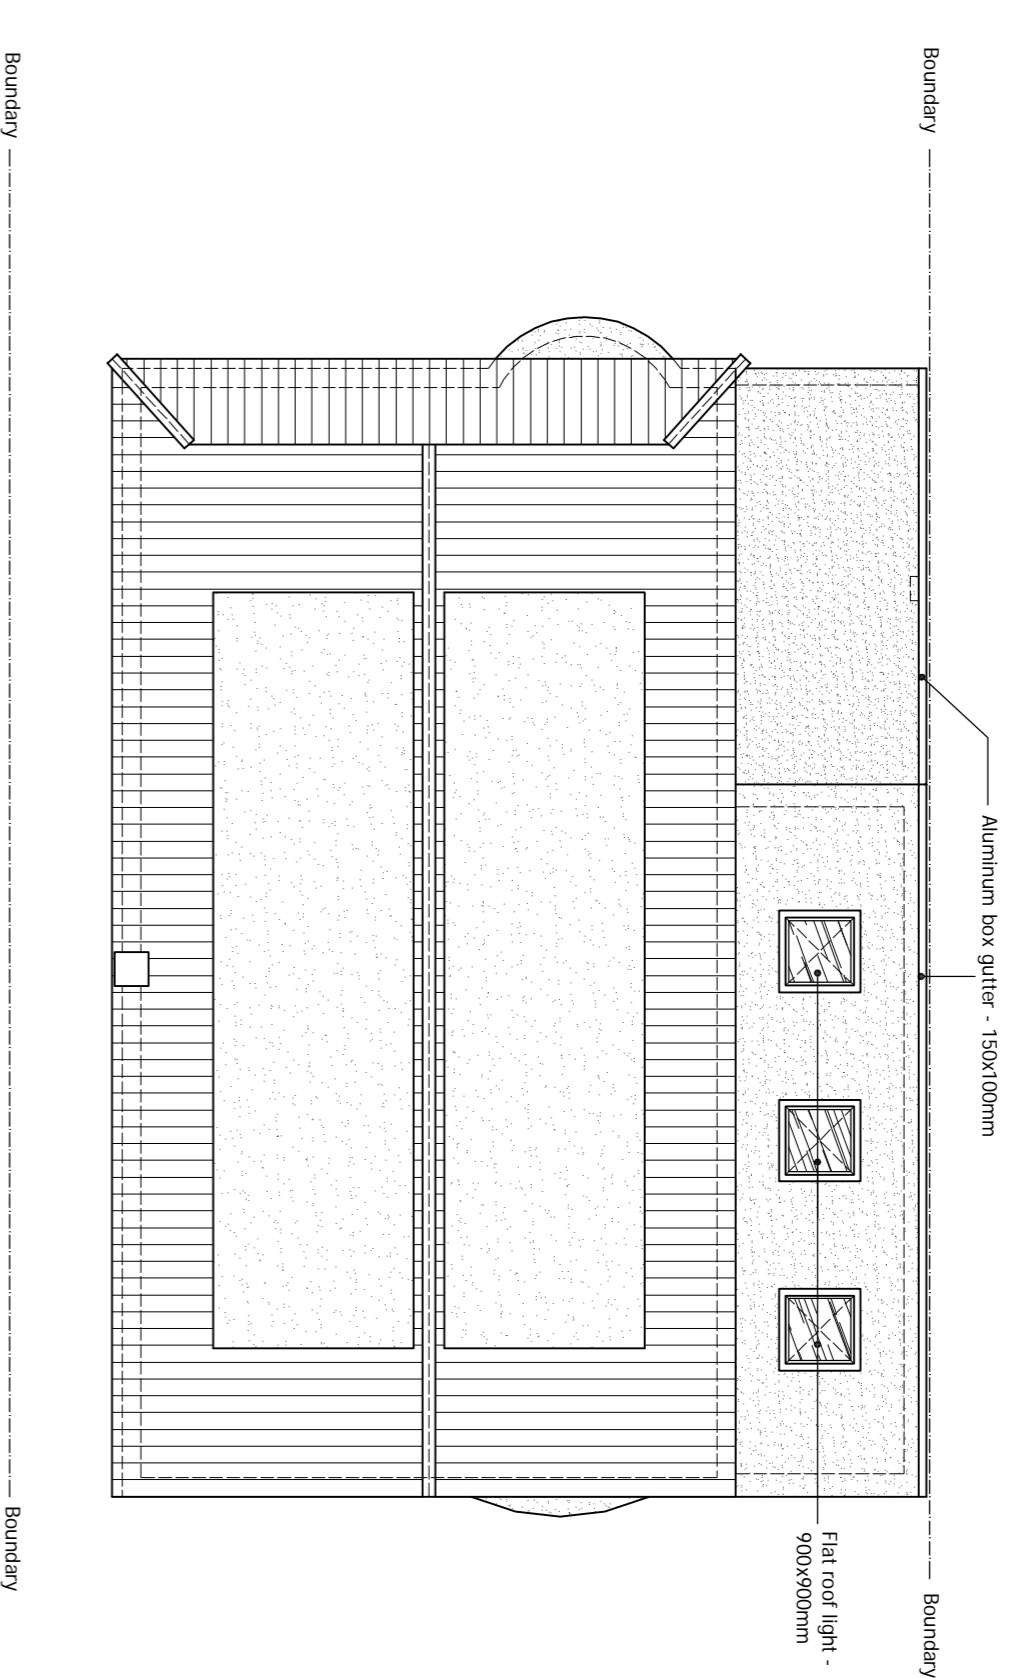

PROPOSED ROOF PLAN
Scale 1:100

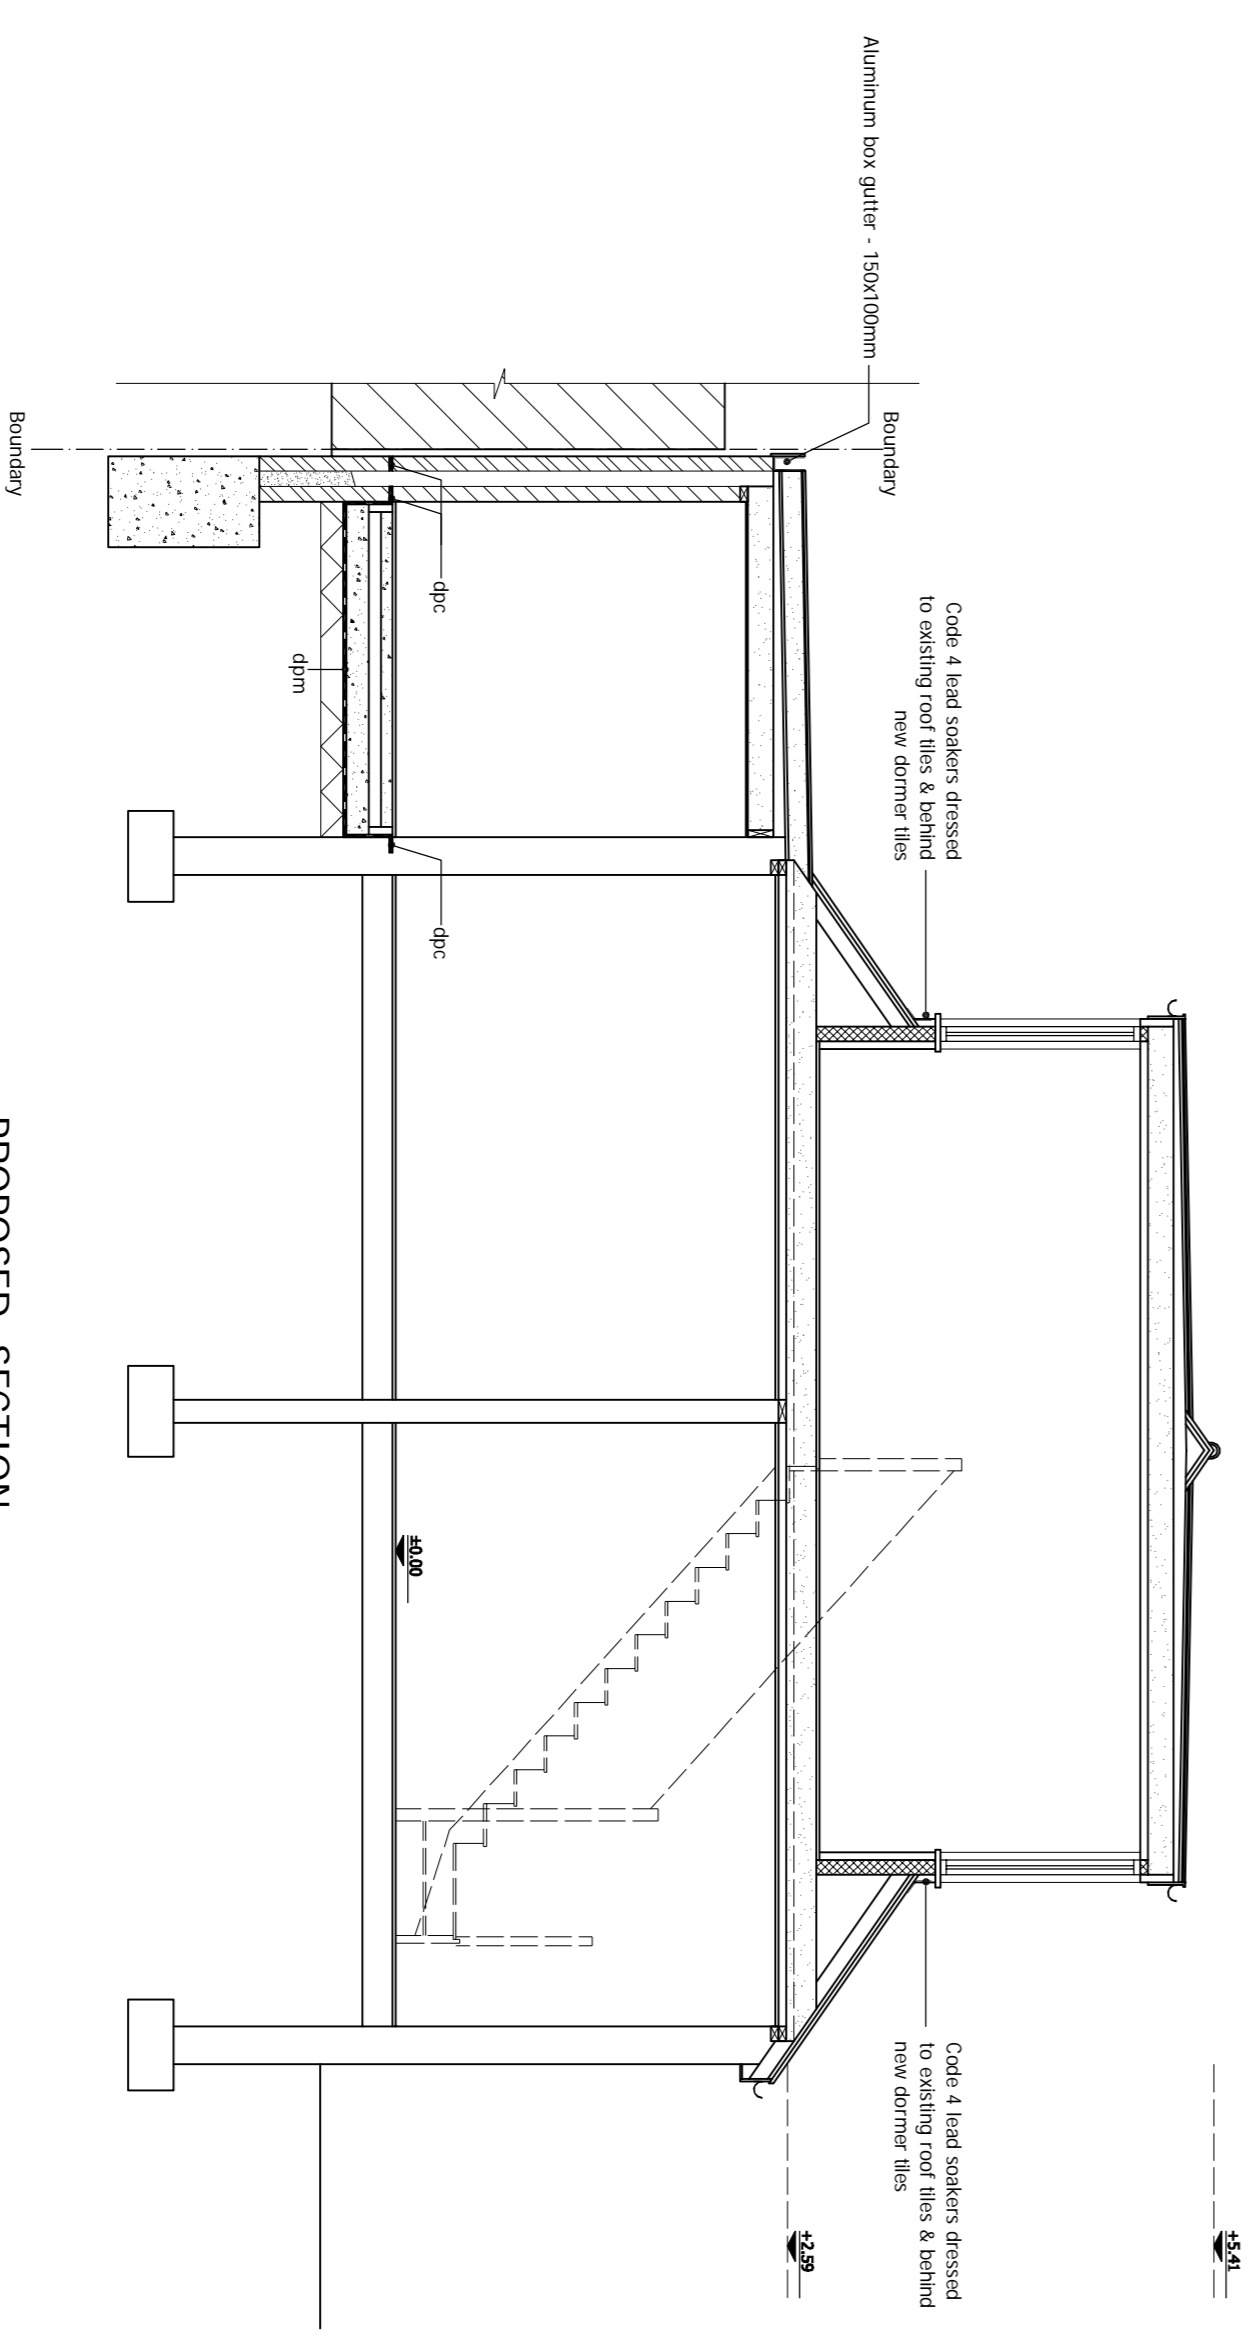

PROPOSED SECTION
Scale 1:50

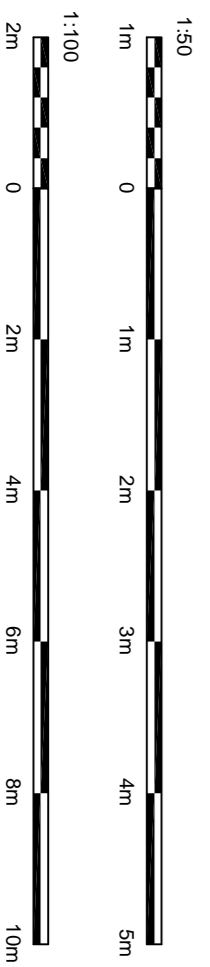

© This drawing and the whole scheme are the copyright of DISCOUNT PLANNING LTD and may not be reproduced except by written permission.

REV	DATE	NAME	DESCRIPTION

DRAWING STATUS	PLANNING
REV	DESCRIPTION
DATE	

Architectural Design Studio
4 ST ANNES ROAD, WYKE
EASTON, LONDON, N17 0JG
+44 (0)203 1318697

ALL STRUCTURAL ELEMENTS shown to be made of steel, stone, brick, concrete, or other materials, unless otherwise stated. They are submitted to a structural engineer's consideration. The drawings are not to be used for any other purpose without the written consent of the architect.

1. The drawings are not to be used for any other purpose without the written consent of the architect. The drawings are not to be used for any other purpose without the written consent of the architect.

2. The drawings are not to be used for any other purpose without the written consent of the architect. The drawings are not to be used for any other purpose without the written consent of the architect.

3. The drawings are not to be used for any other purpose without the written consent of the architect. The drawings are not to be used for any other purpose without the written consent of the architect.

DISCOUNT PLANNING LTD
28 THEOBALDS ROAD,
POTTERS BAR, HERTS, EN9 4HQ
DRAWING TITLE
PROPOSED DRAWINGS
DRAWN BY
CHECKED BY
DATE
SCALE

PRINT @ A3 SHEET SIZE
www.discountplanning.com

DISCOUNT PLANNING LTD
28 THEOBALDS ROAD,
POTTERS BAR, HERTS, EN9 4HQ
DRAWING TITLE
PROPOSED DRAWINGS
DRAWN BY
CHECKED BY
DATE
SCALE