





PROPOSED REAR ELEVATION

BRICKWORK TO MATCH EXISTING
 SOLIDER COURSE BRICKWORK TO MATCH EXISTING
 DOUBLE GLAZED DOORS WITH WHITE FRAME

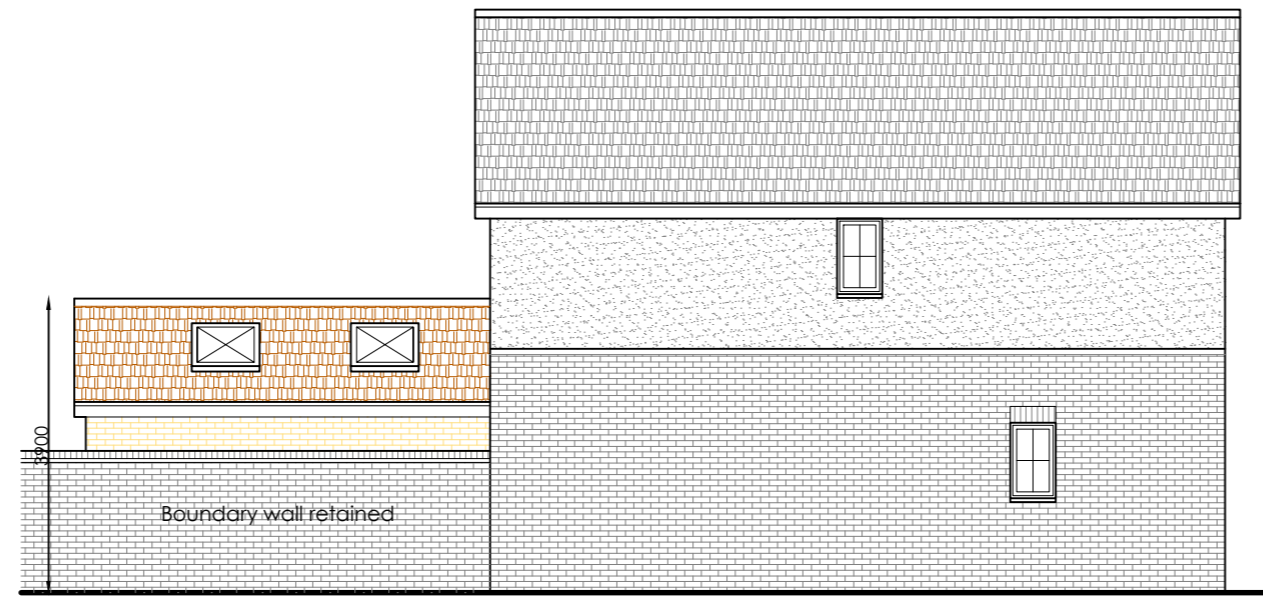


PROPOSED FLANK ELEVATION

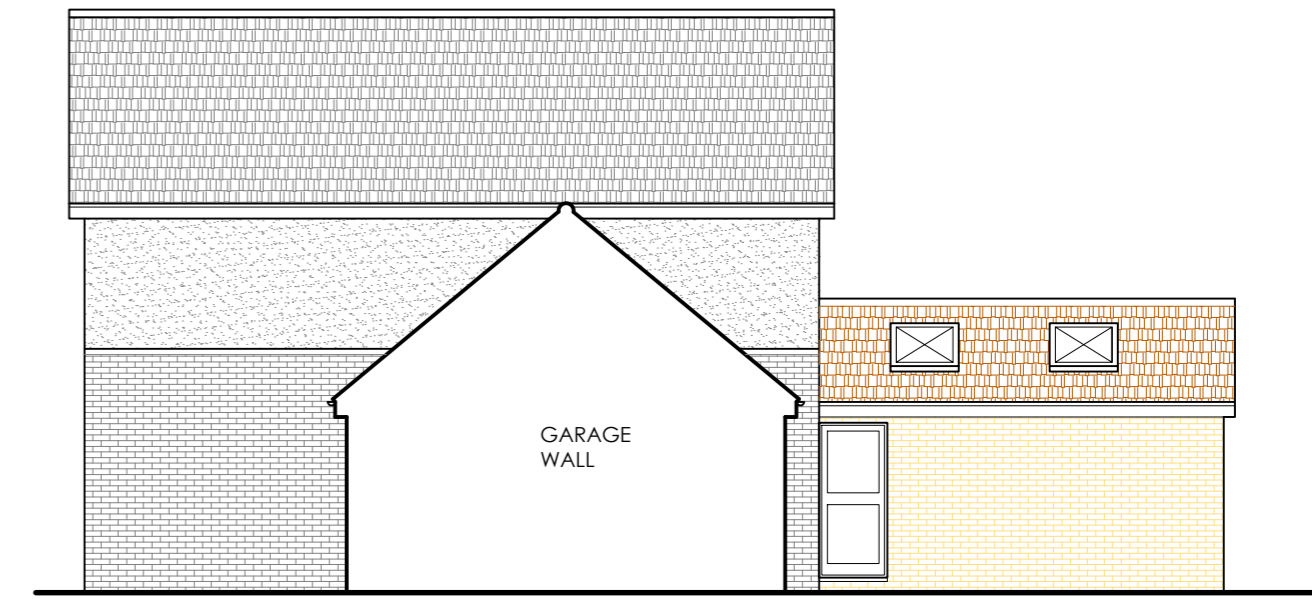


PROPOSED OPPOSITE SIDE ELEVATION



EXISTING REAR ELEVATION

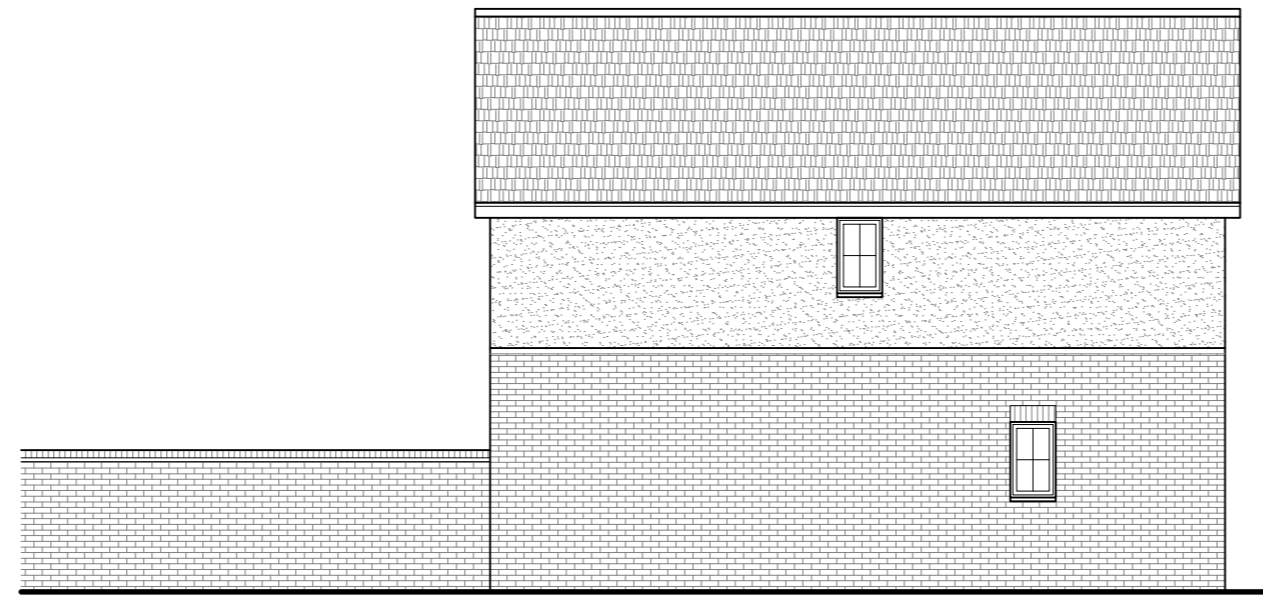



EXISTING FLANK ELEVATION

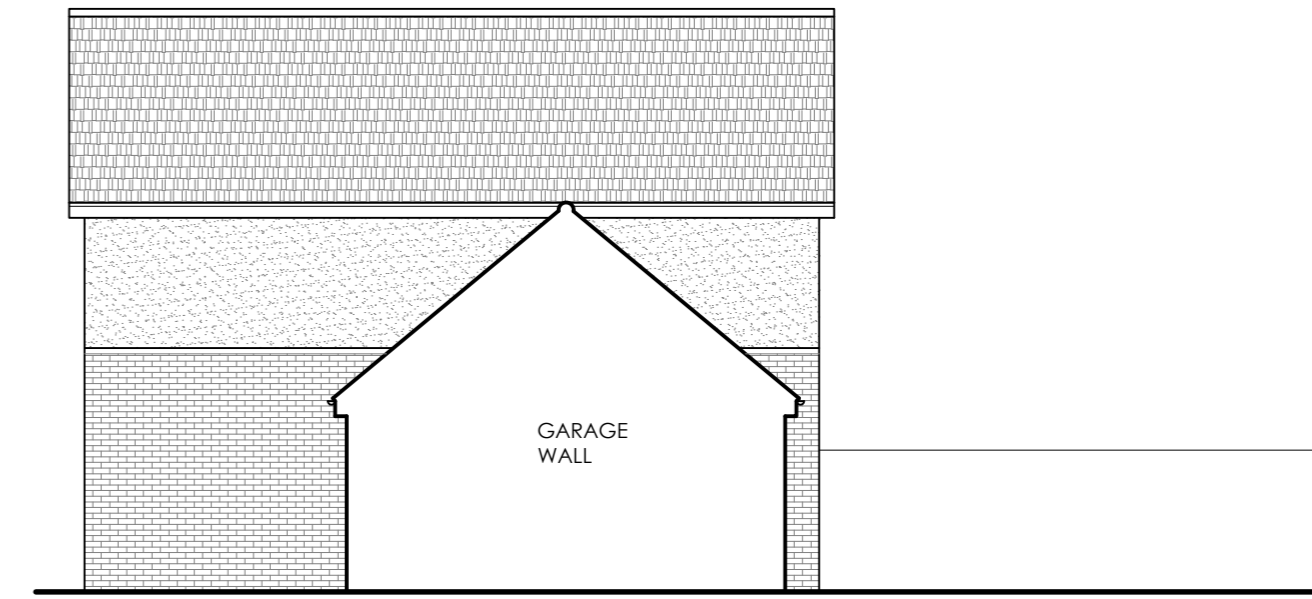


EXISTING OPPOSITE SIDE ELEVATION



ELEVATIONS SCALE 1:100 @ A2

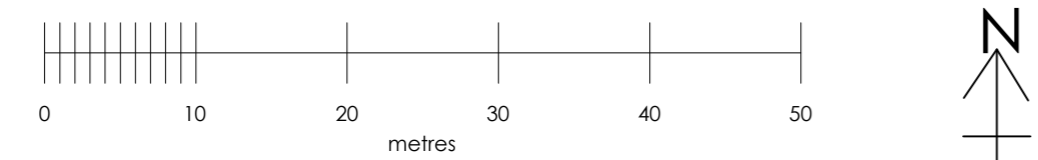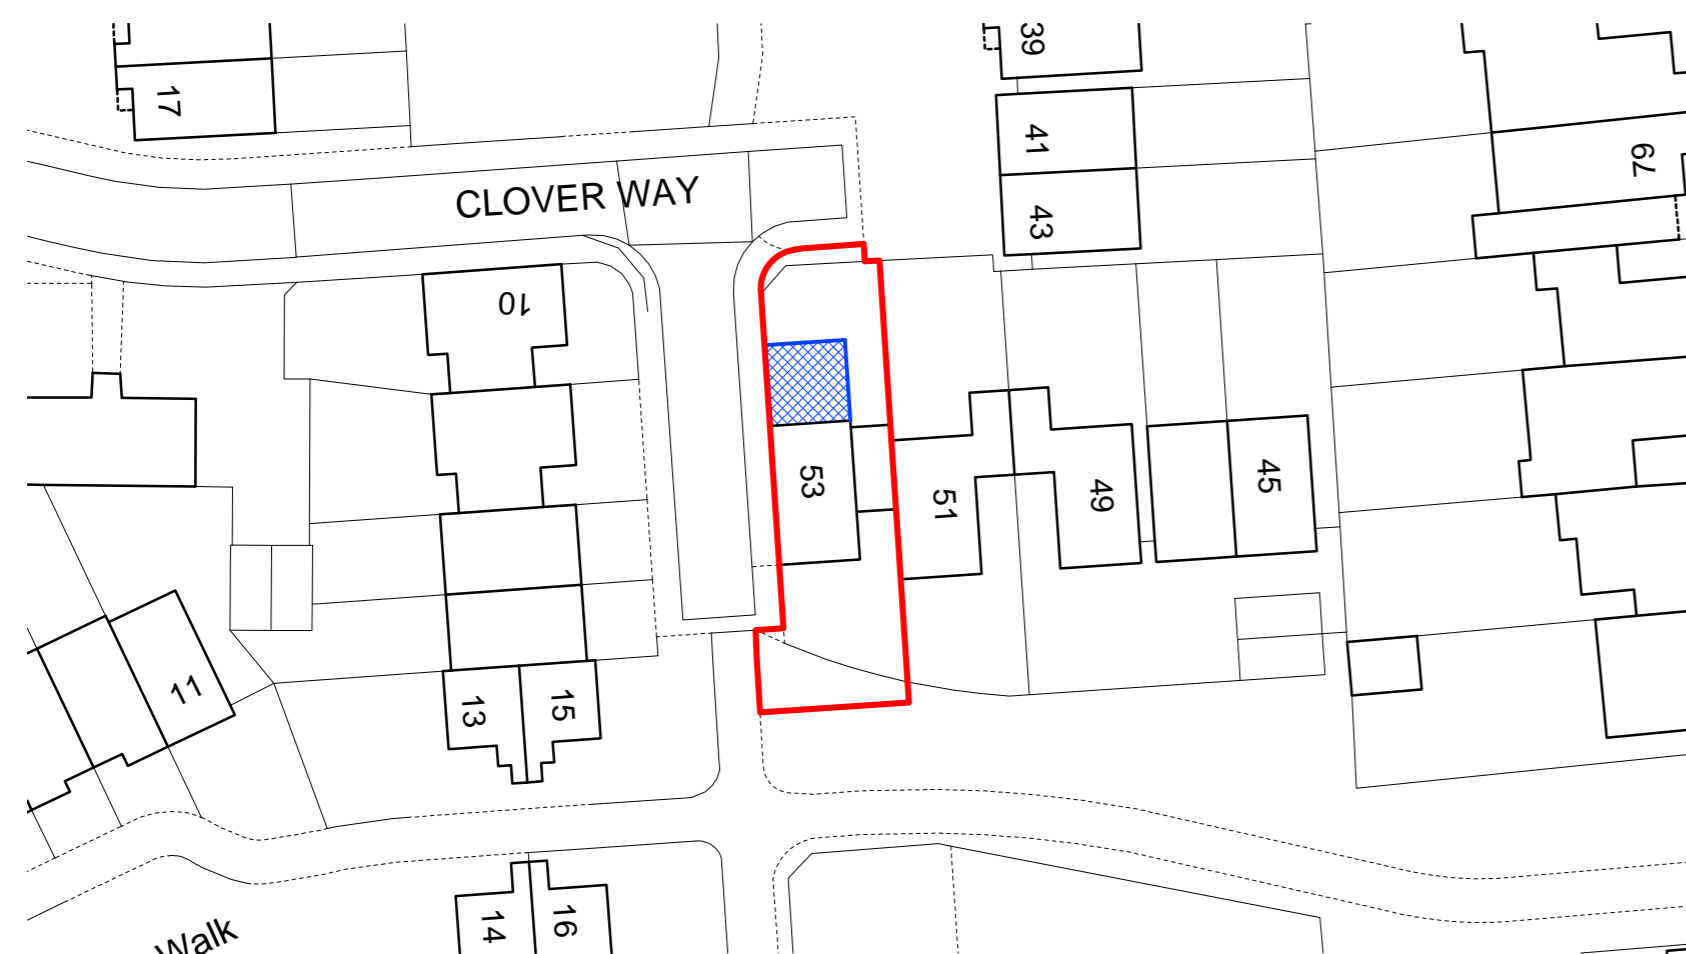

BLOCK PLAN (SCALE: 1:500 @ A2)

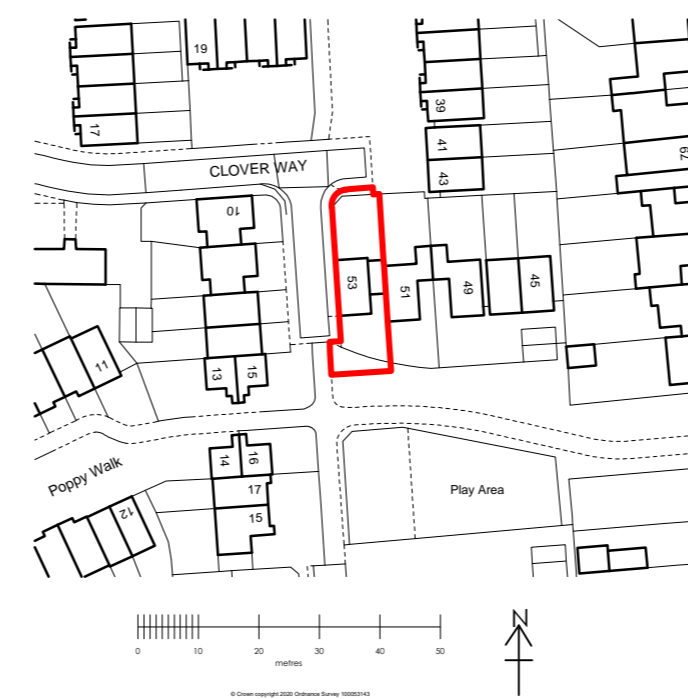

SITE LOCATION PLAN
 (SCALE: 1:1250 @ A2)