



PROPOSED REAR ELEVATION

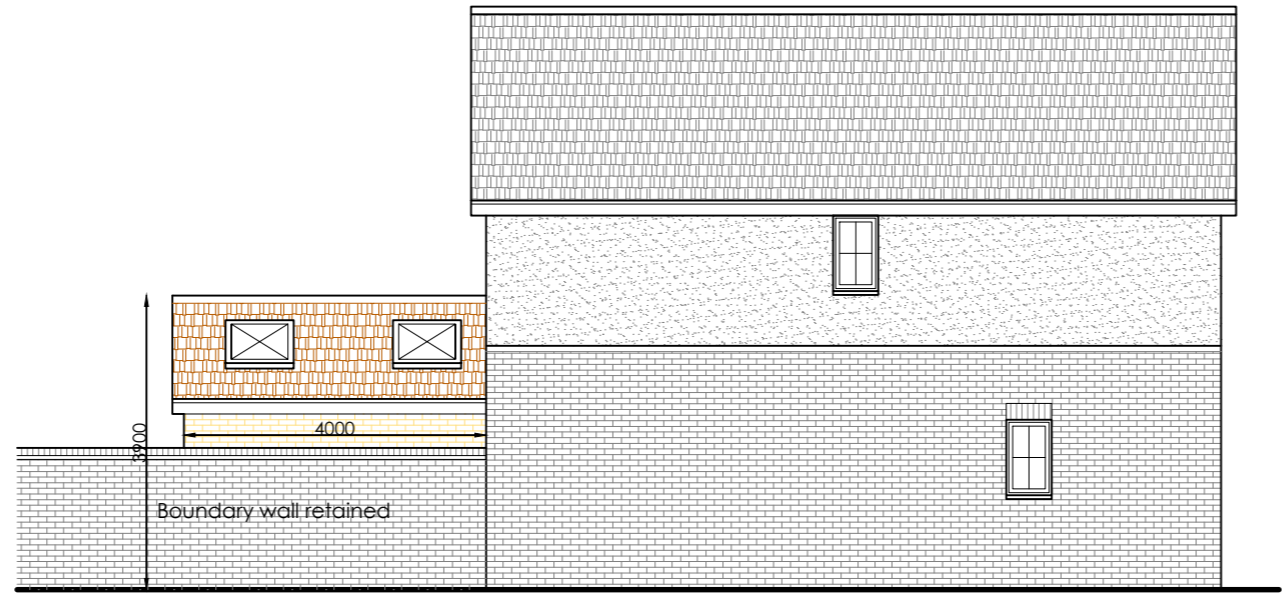


PROPOSED FLANK ELEVATION

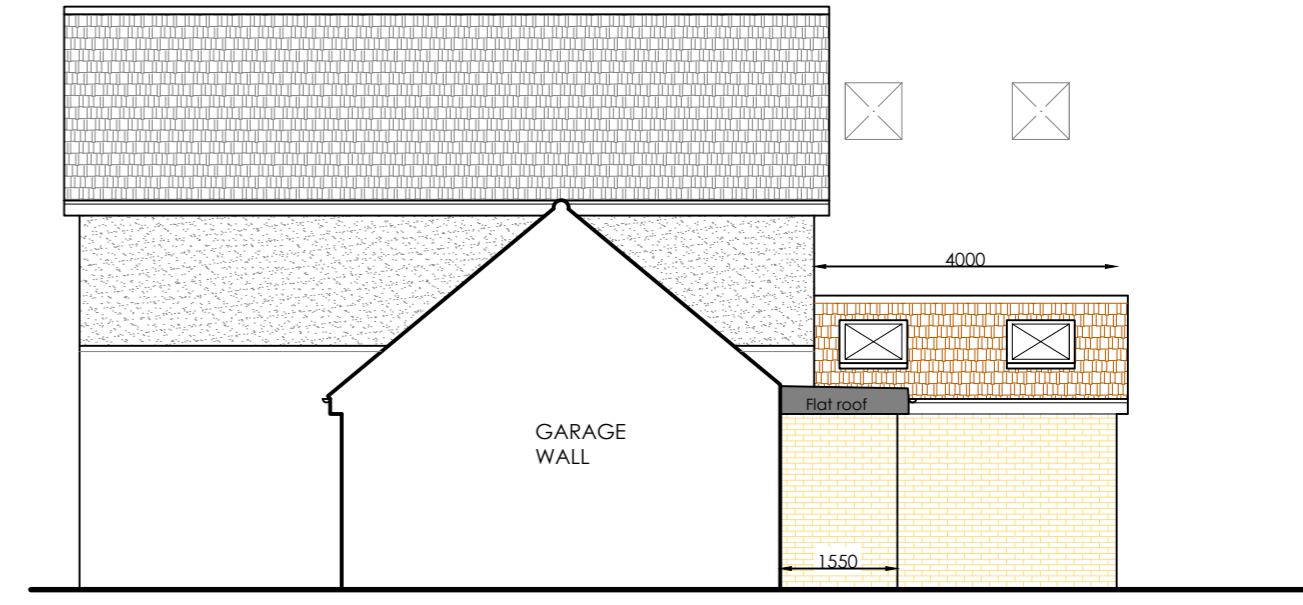


PROPOSED OPPOSITE SIDE ELEVATION



EXISTING REAR ELEVATION

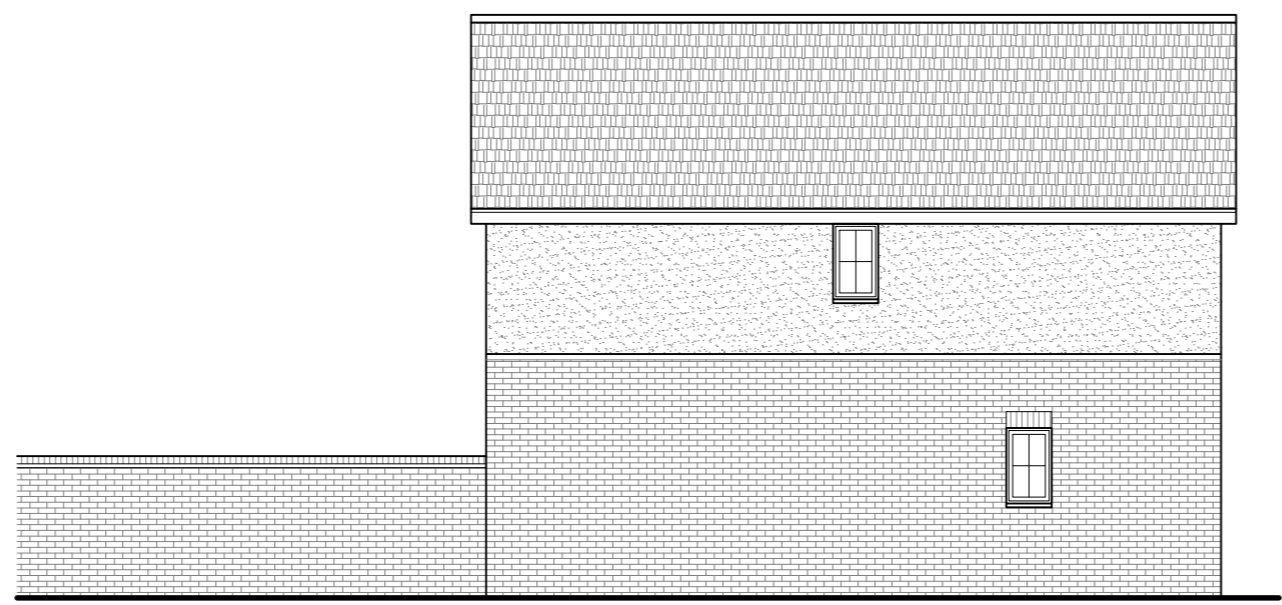



EXISTING FLANK ELEVATION

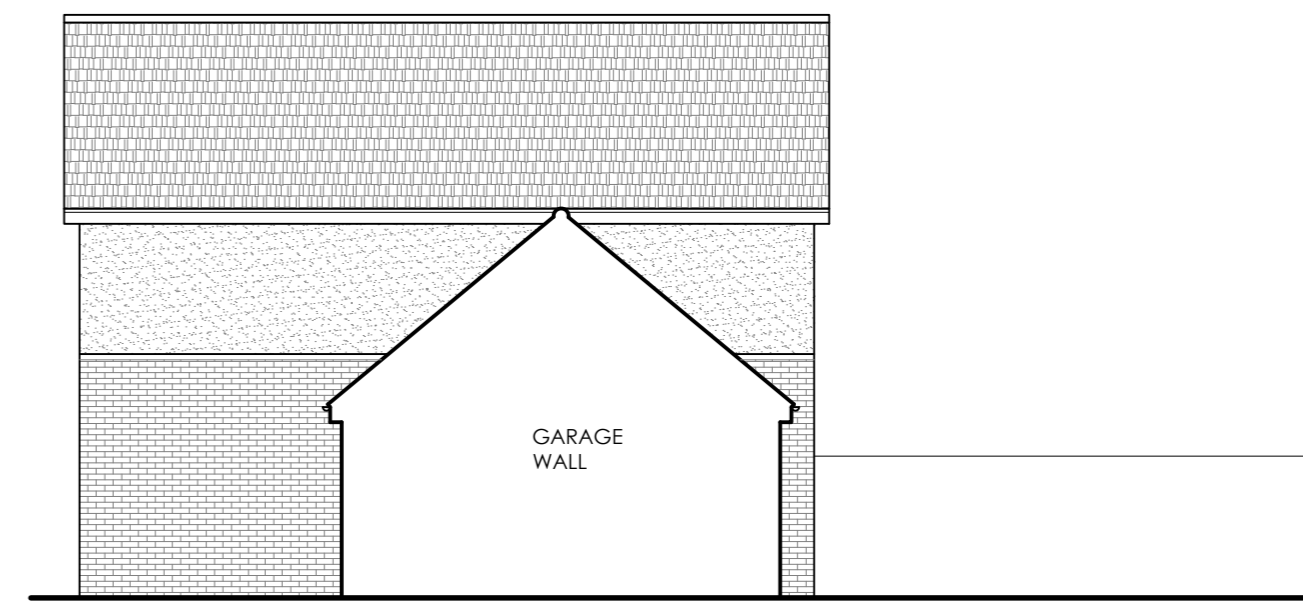

EXISTING OPPOSITE SIDE ELEVATION



ELEVATIONS SCALE 1:100 @ A2

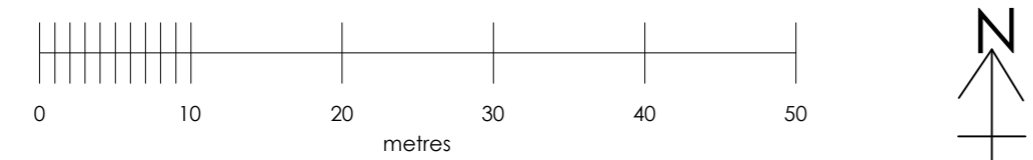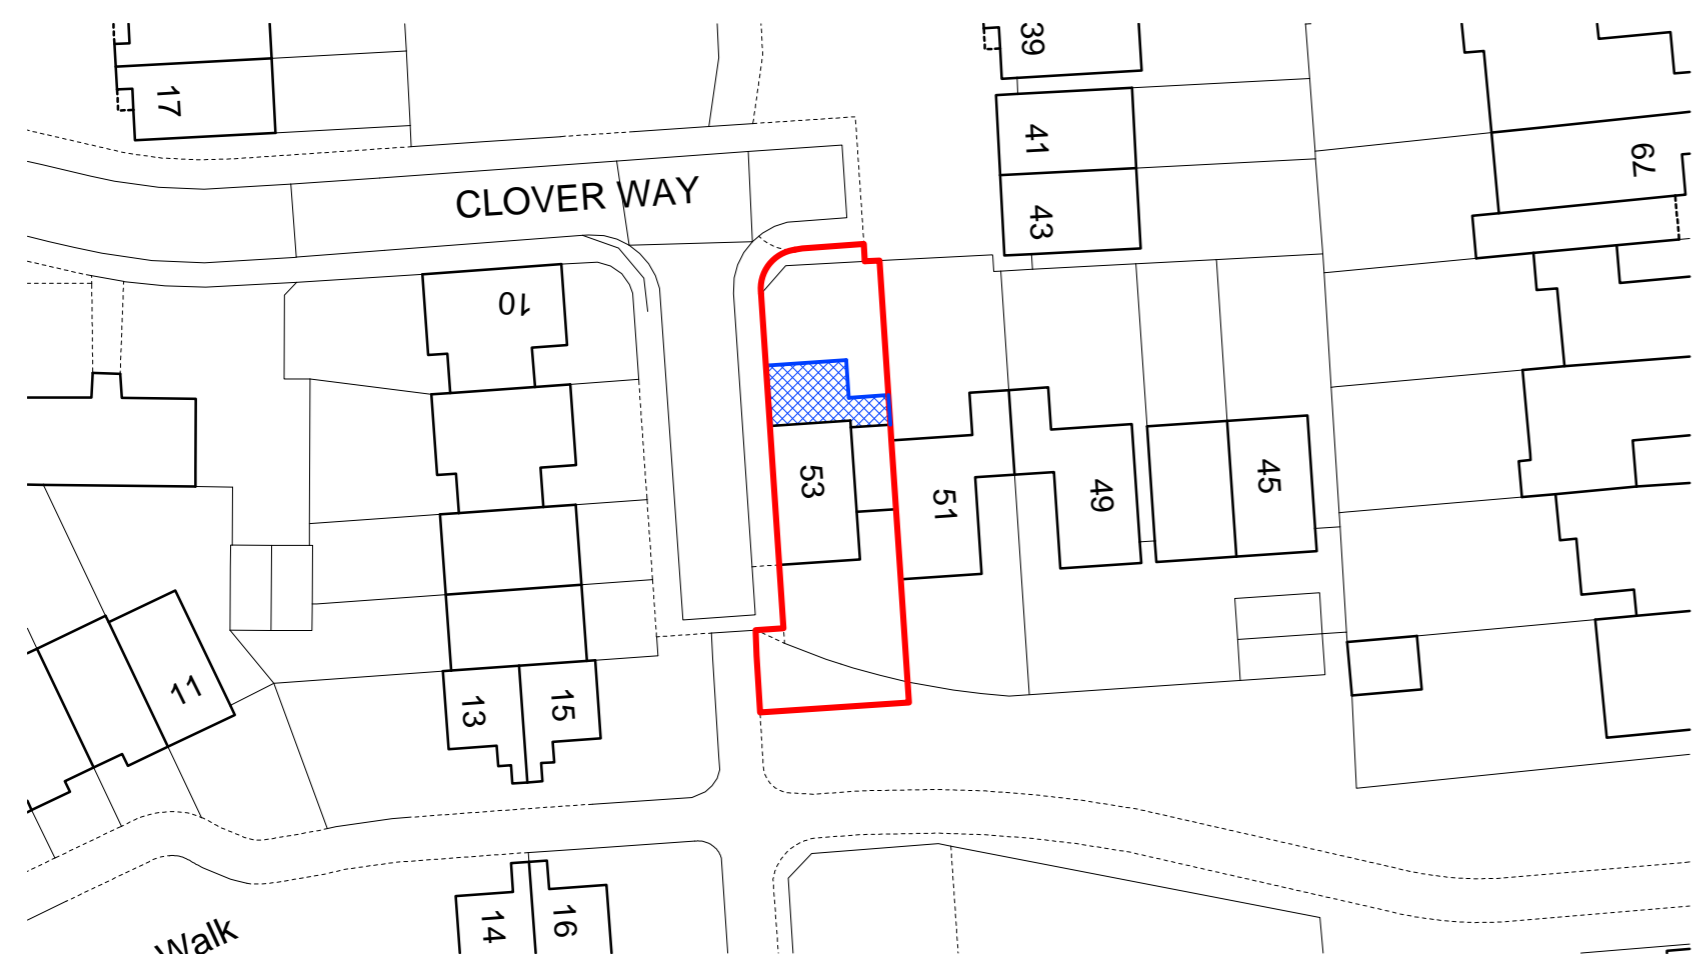

BLOCK PLAN (SCALE: 1:500 @ A2)



SITE LOCATION PLAN (SCALE: 1:1250 @ A2)