





PROPOSED REAR ELEVATION

BRICKWORK TO MATCH EXISTING
 SOLIDER COURSE BRICKWORK TO MATCH EXISTING
 DOUBLE GLAZED DOORS WITH WHITE FRAME

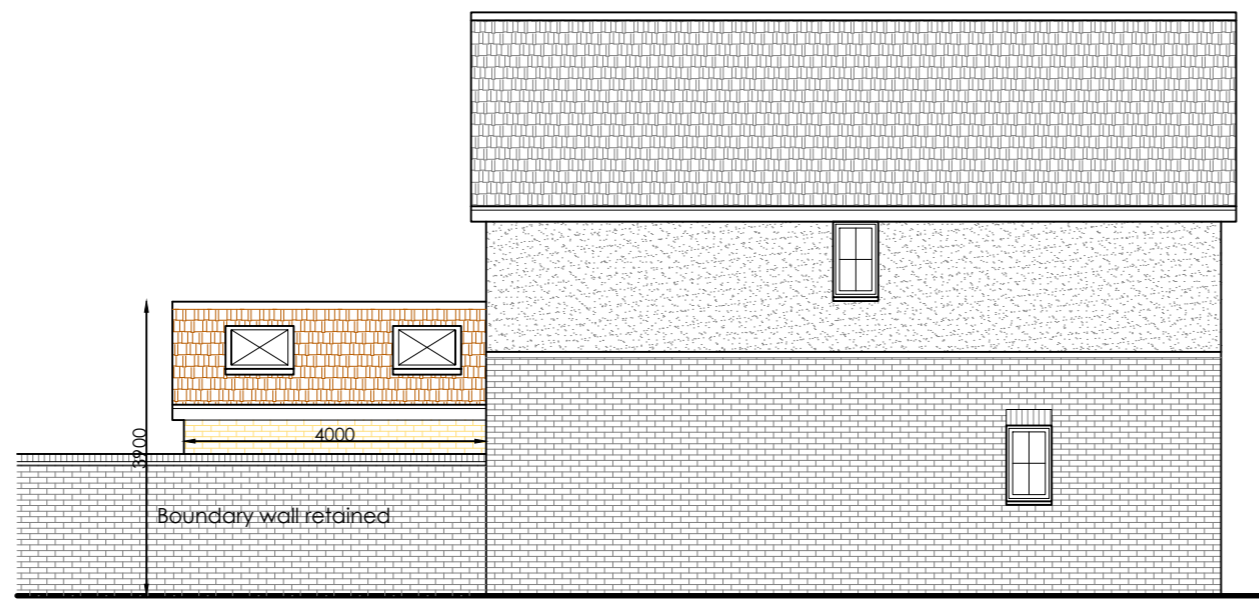


PROPOSED FLANK ELEVATION

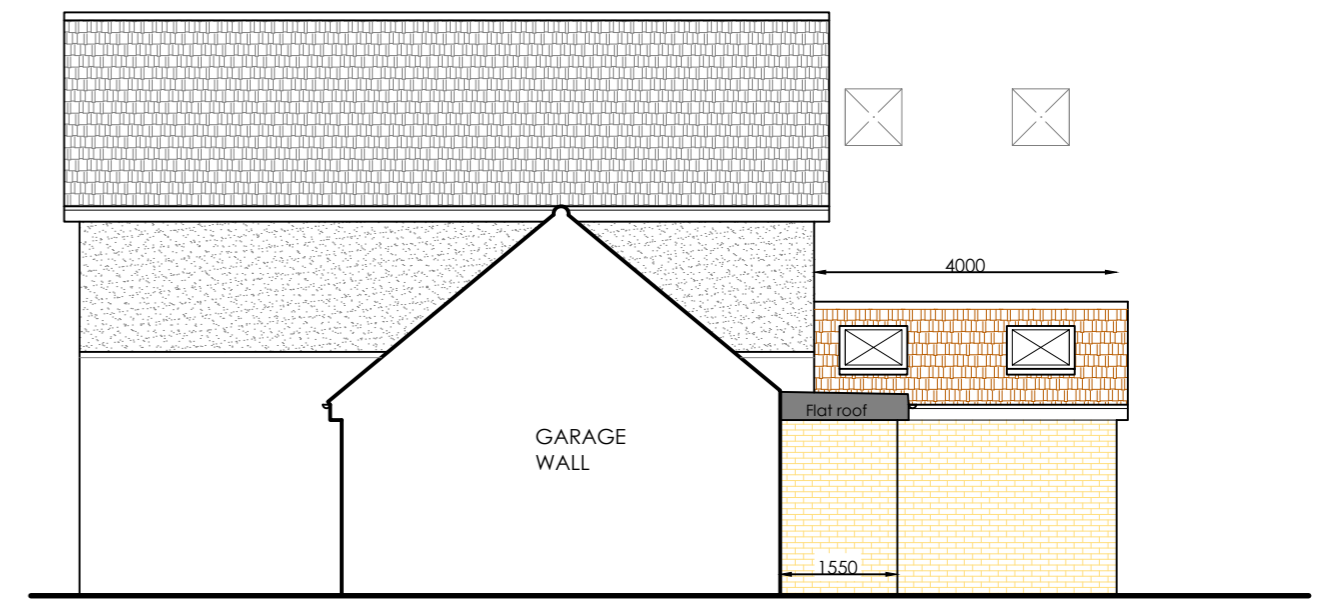


PROPOSED OPPOSITE SIDE ELEVATION





EXISTING REAR ELEVATION

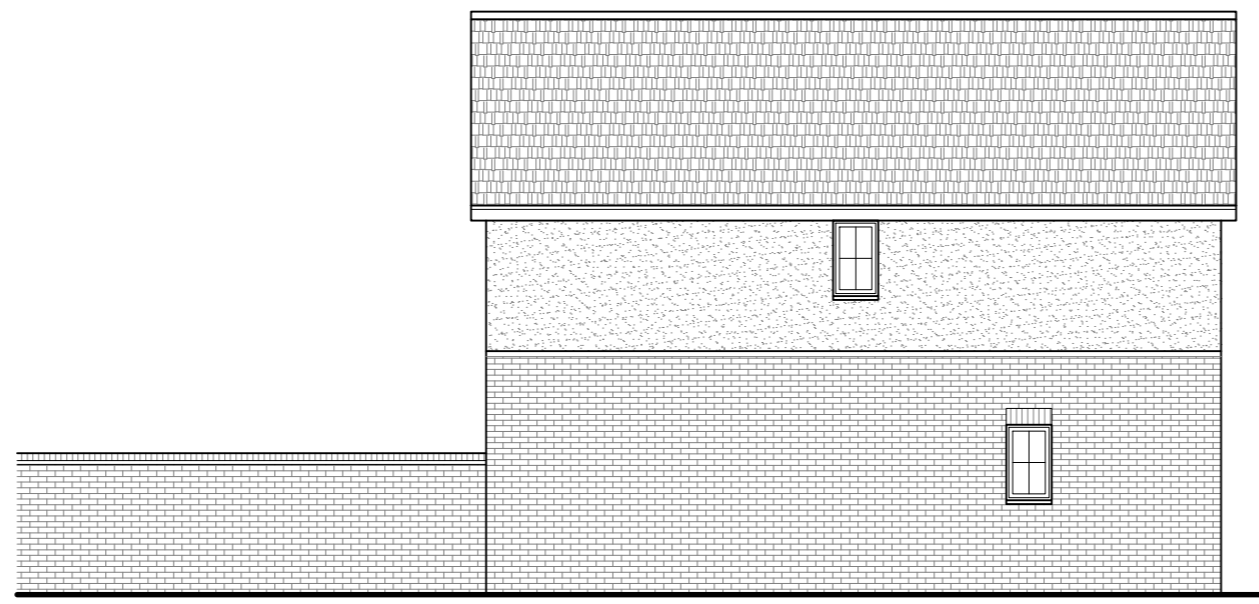

EXISTING FLANK ELEVATION

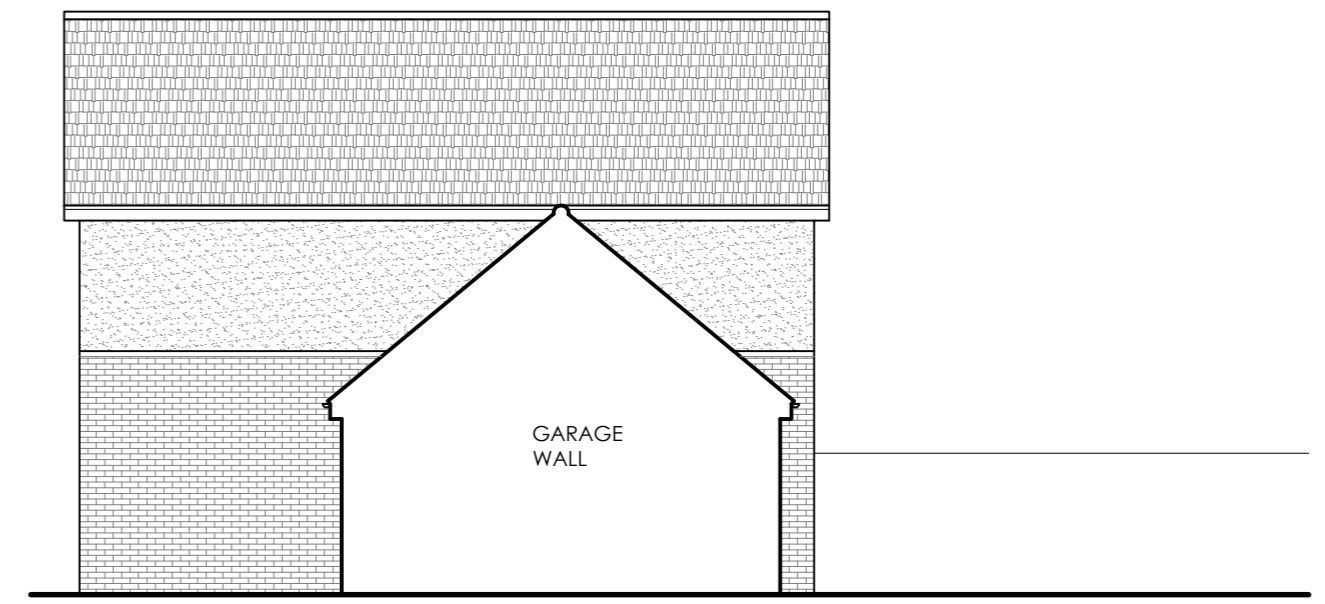



EXISTING OPPOSITE SIDE ELEVATION

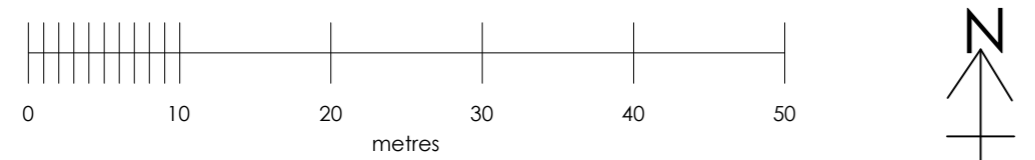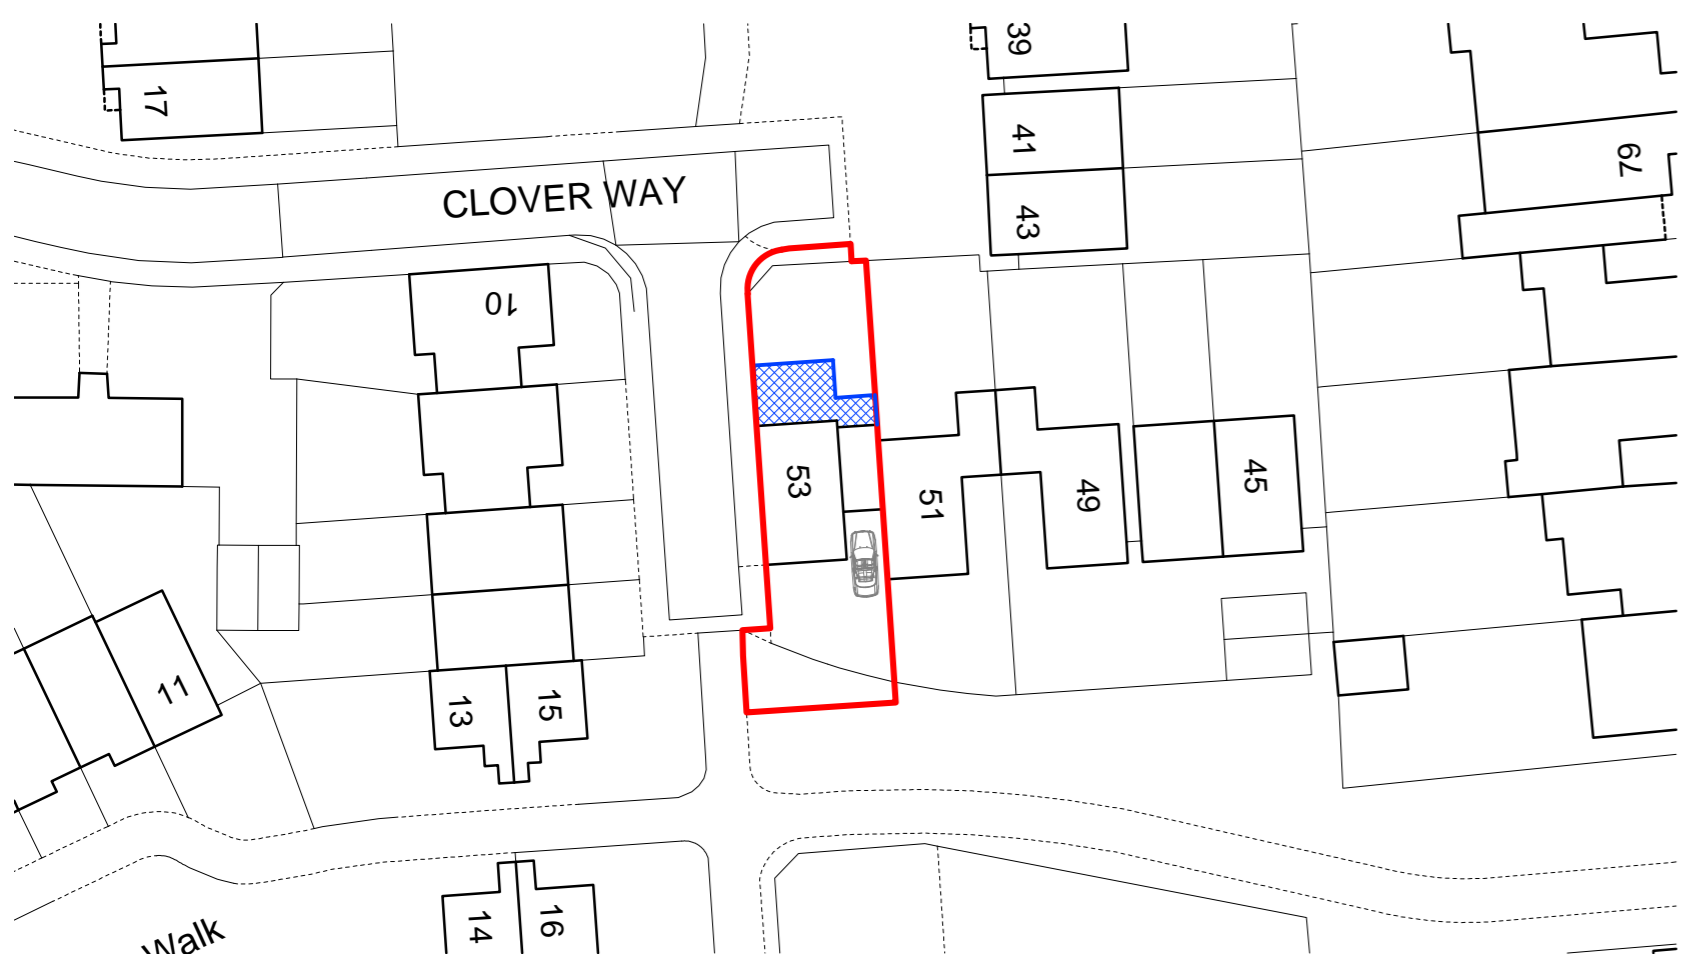


BLOCK PLAN (SCALE: 1:500 @ A2)



SITE LOCATION PLAN
 (SCALE: 1:1250 @ A2)

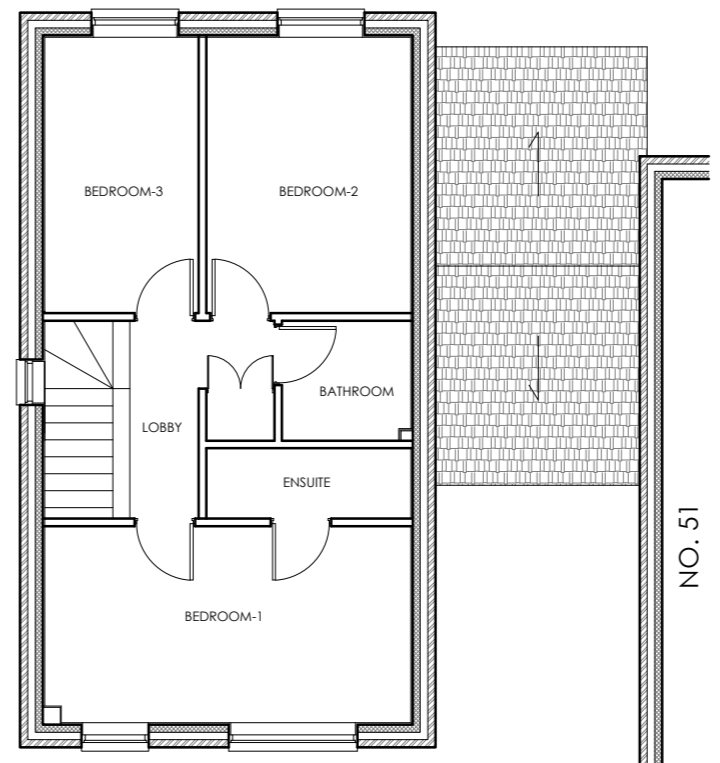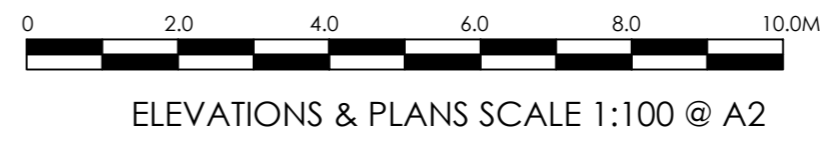

EXISTING FIRST FLOOR PLAN

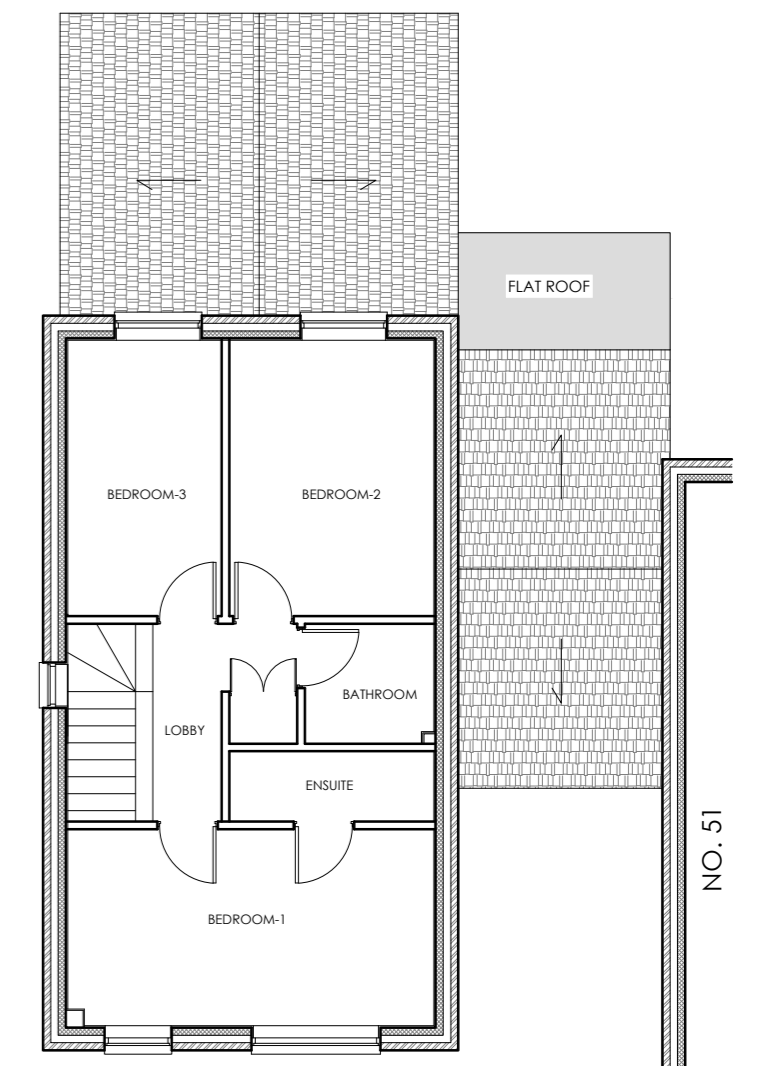

PROPOSED FIRST FLOOR PLAN