




existing floor layout plan @ 1:200




existing left side elevation 1:100



existing right side elevation 1:100

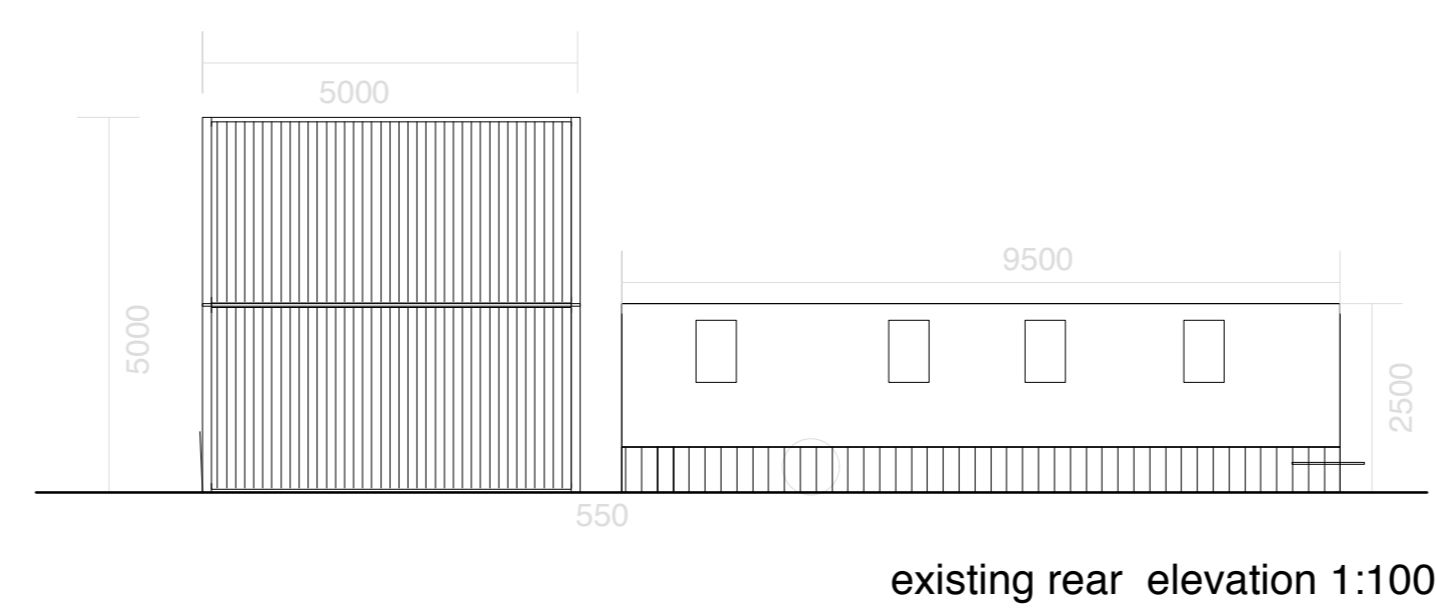

existing rear elevation 1:100

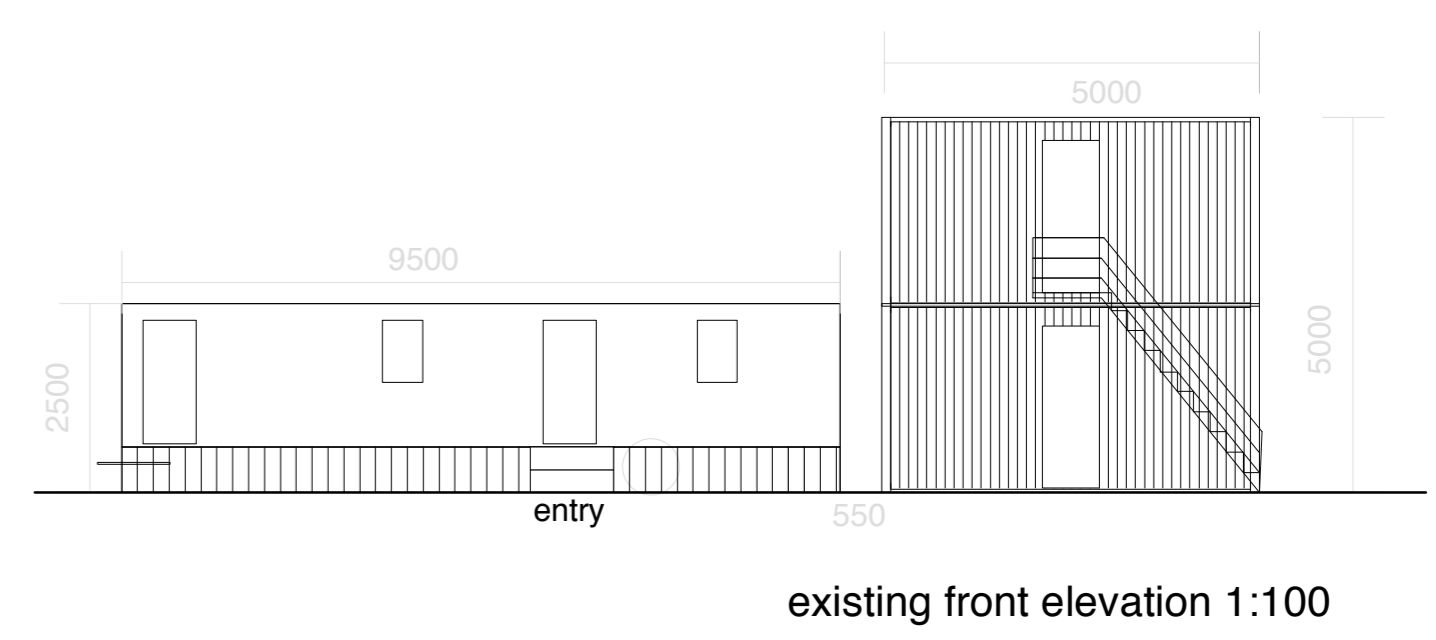

existing front elevation 1:100



site Cuffey Gate Sopers Road Potters Bar Herts EN6 4RY
 project Retention of Single Mobile Home for Security Use and 2 Shipping Containers for Storage and Site Of fe Activities

rev. A
 drg no 02
 job no OS13
 scale 1:100 @ A2
 date 01. 2020
 drwn ho

ogel studio . architecture
 huseyinogel@gmail.com
 garden level 30 jenner road london n16 7sa