




PROPOSED REAR ELEVATION
Scale 1:50

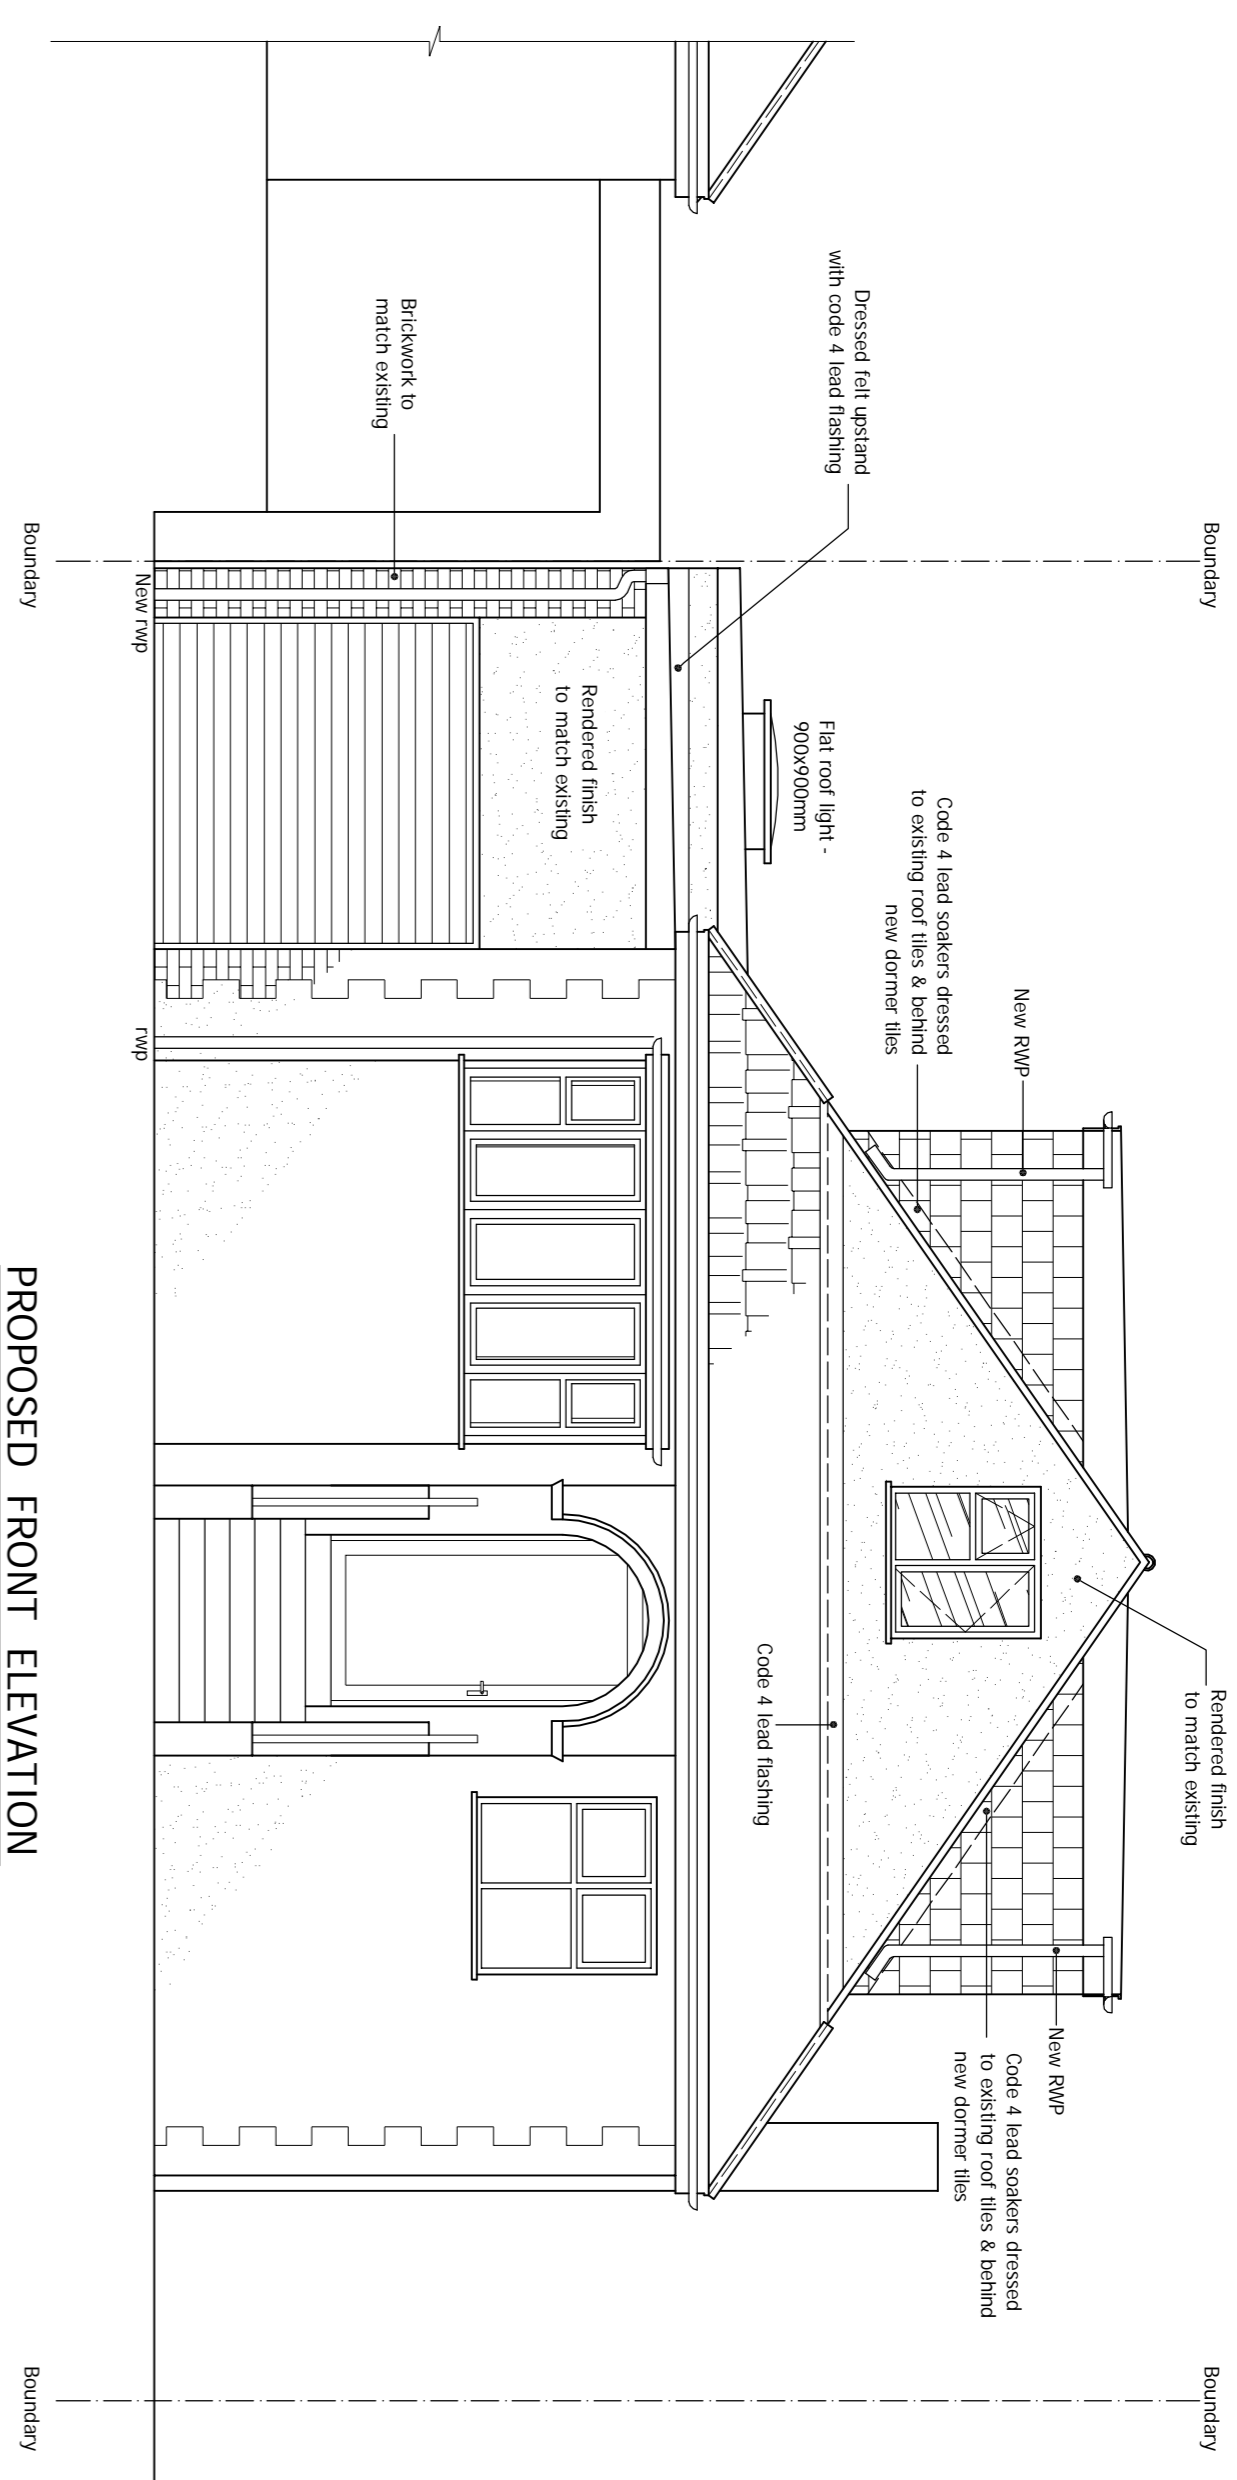


PROPOSED FRONT ELEVATION
Scale 1:50

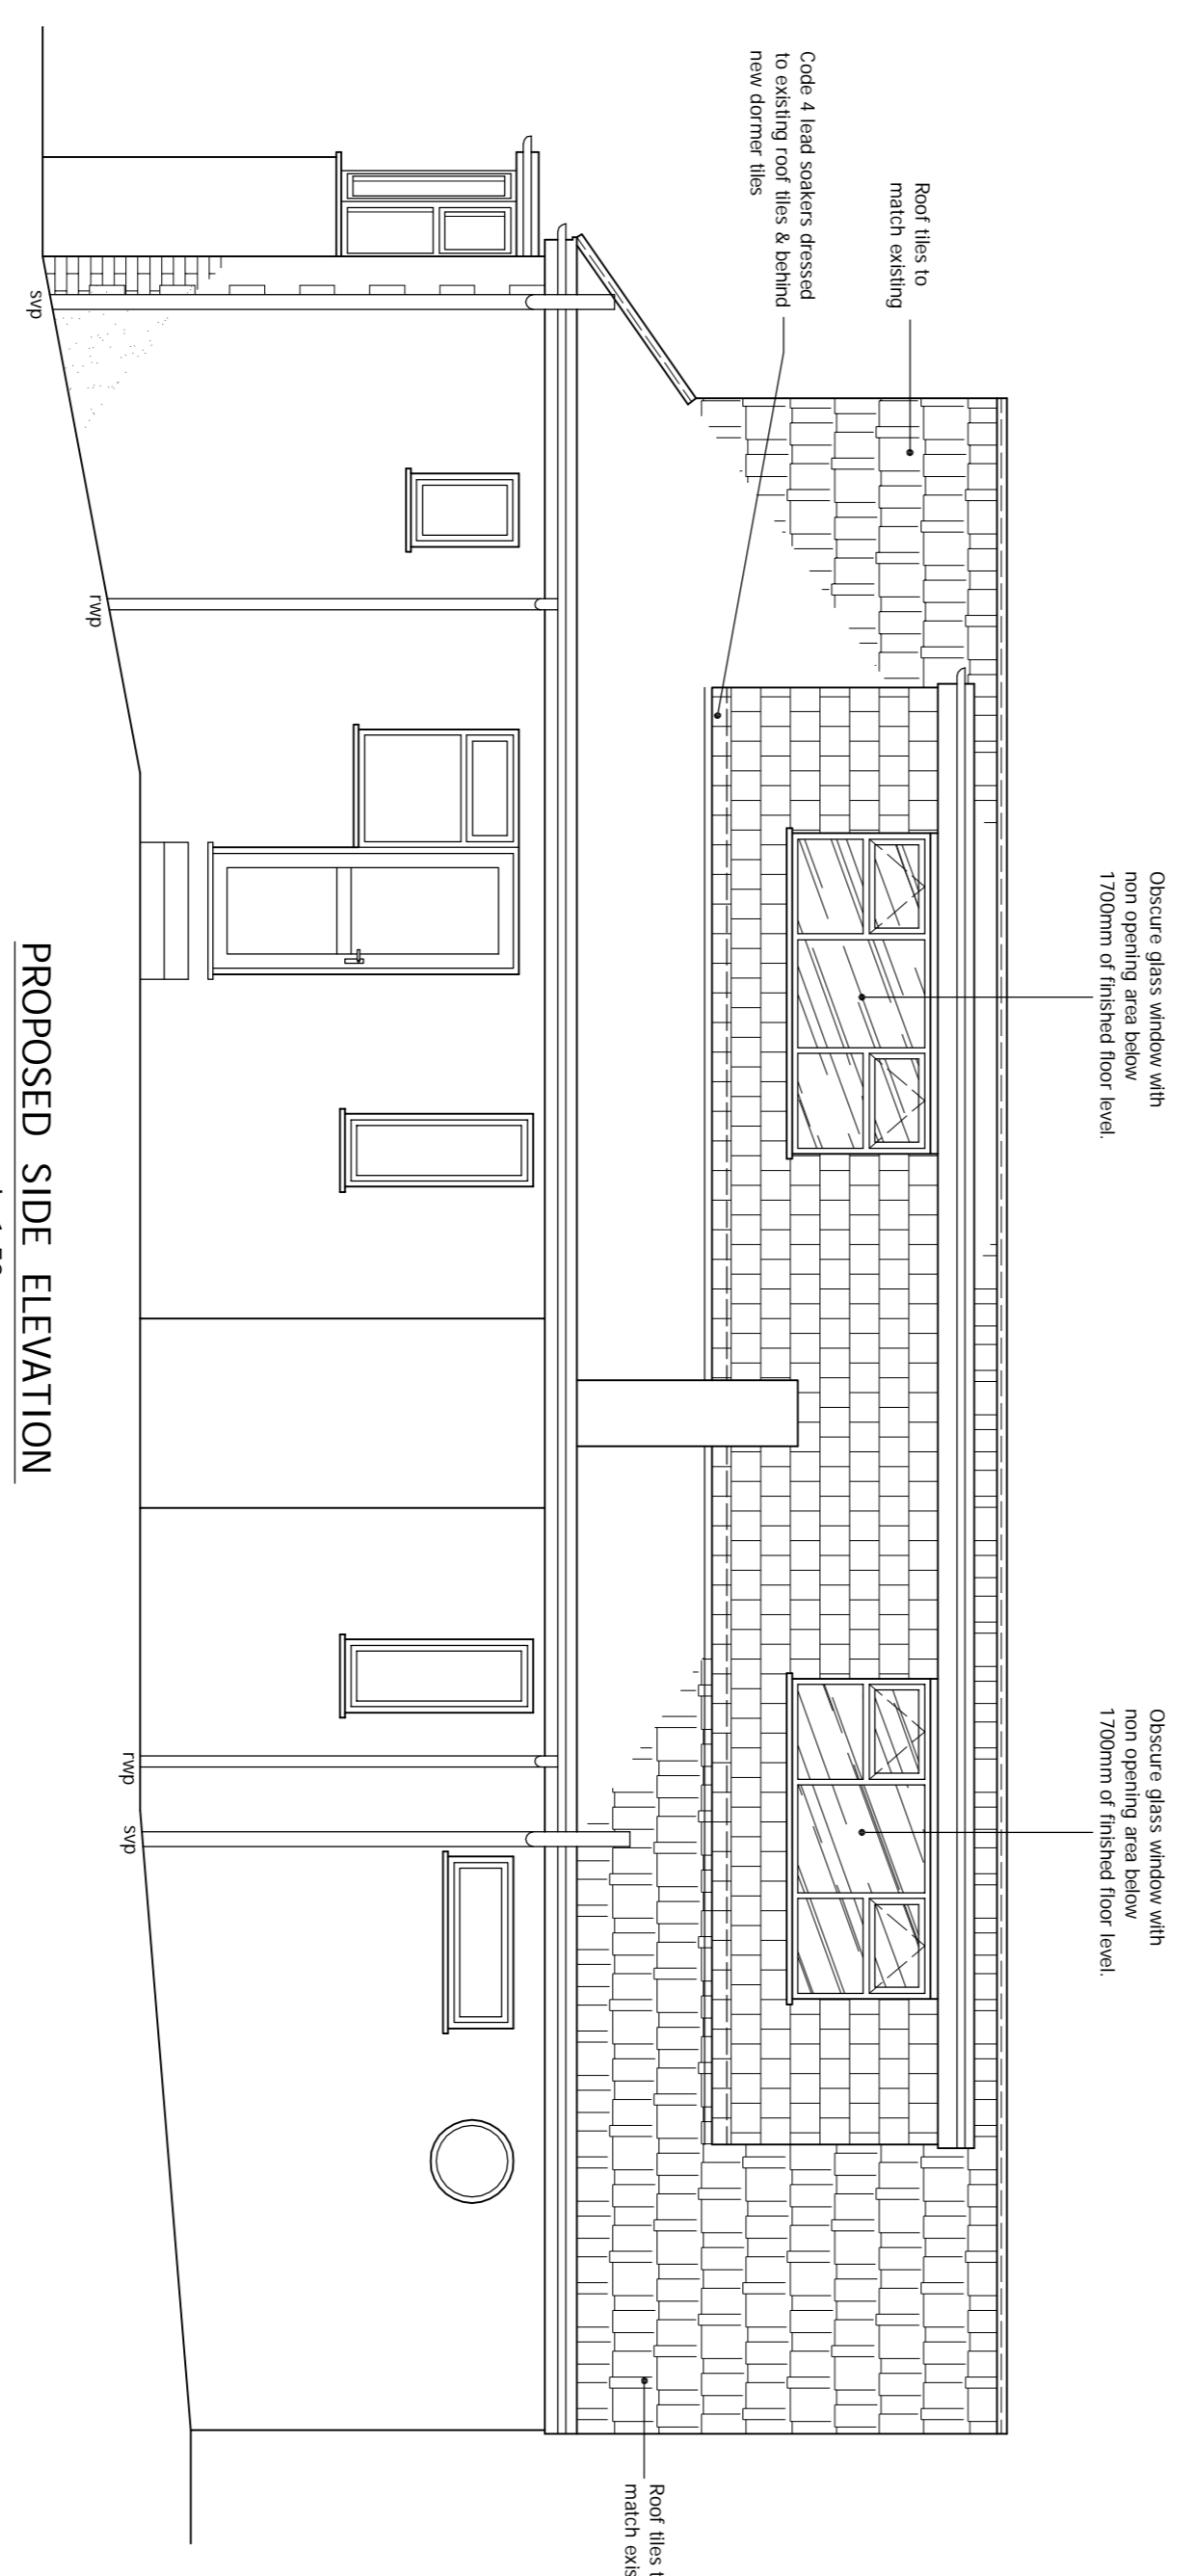

PROPOSED SIDE ELEVATION
Scale 1:50

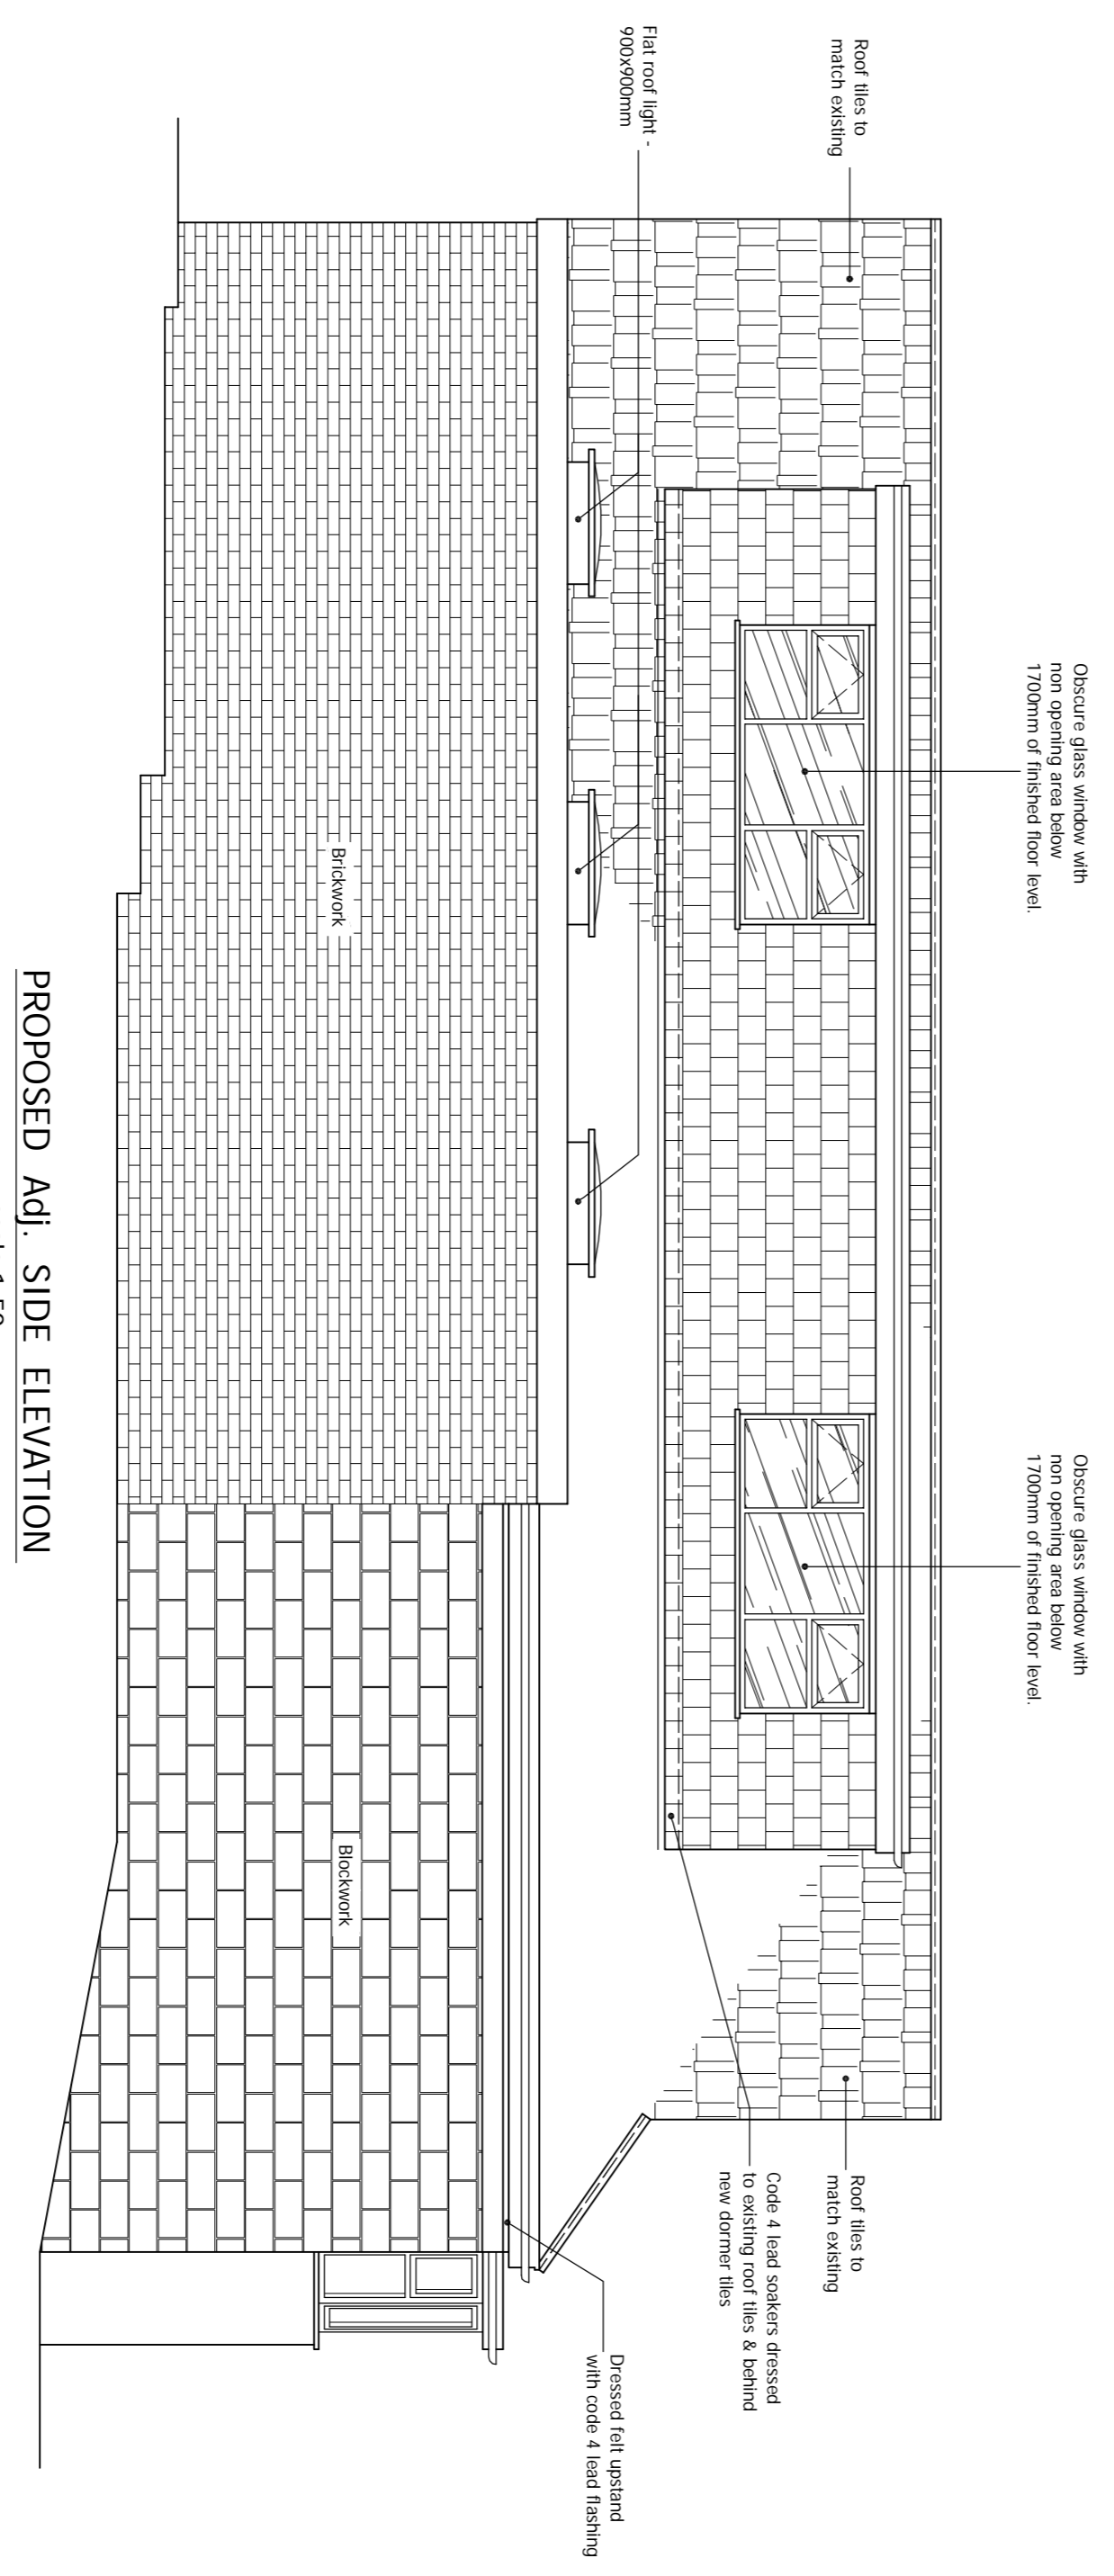

PROPOSED Adj. SIDE ELEVATION
Scale 1:50

 

© This drawing and the rights therein are the copyright of DISCOUNT PLANNING LTD and may not be reproduced, stored in a retrieval system or transmitted in any form or by any means, electronic, mechanical, photocopying, recording, or by any information storage and retrieval system, without the prior written permission of the copyright owner.

REV	DATE	NAME	DESCRIPTION

DRAWING STATUS **PLANNING**

Architectural Design Studio
4 ST ANNES, DOCKING WAY,
EASTON, LONDON, N17 0JG
+44 (0)203 1381697

DPL
Architectural Design Studio

ALL STRUCTURAL ELEMENTS shown in Section, Elevation, or other drawings, which, foundations and ALL WORKING ON CHIMNEYS ARE OUR RECOMMENDATION, THEY ARE SUBJECT TO NUMBER STRUCTURAL ENGINEER'S CONSENT.

OTHER NOTES: 1. The drawings are prepared on the basis of the information provided to us by the client. We do not accept liability for any errors or omissions in the drawings or for any consequences arising from the use of the drawings. 2. The drawings are prepared on the basis of the information provided to us by the client. We do not accept liability for any errors or omissions in the drawings or for any consequences arising from the use of the drawings. 3. The drawings are prepared on the basis of the information provided to us by the client. We do not accept liability for any errors or omissions in the drawings or for any consequences arising from the use of the drawings.

PRINT @ A3 SHEET SIZE
www.discountplanning.com

PRINT @ A3 SHEET SIZE
www.discountplanning.com

**818 THEOBALDS ROAD,
POTTERS BAR, HERTS, EN9 4HQ**

DRAWING TITLE
PROPOSED DRAWINGS

DRAWING NO. **REVISION**
DRAWN BY **HS SHOWN** @ 21
CHECKED BY **HS SHOWN** @ 21
SCALE **AS SHOWN**
2

DPL 03
www.discountplanning.com