




FRONT ELEVATION




REAR ELEVATION

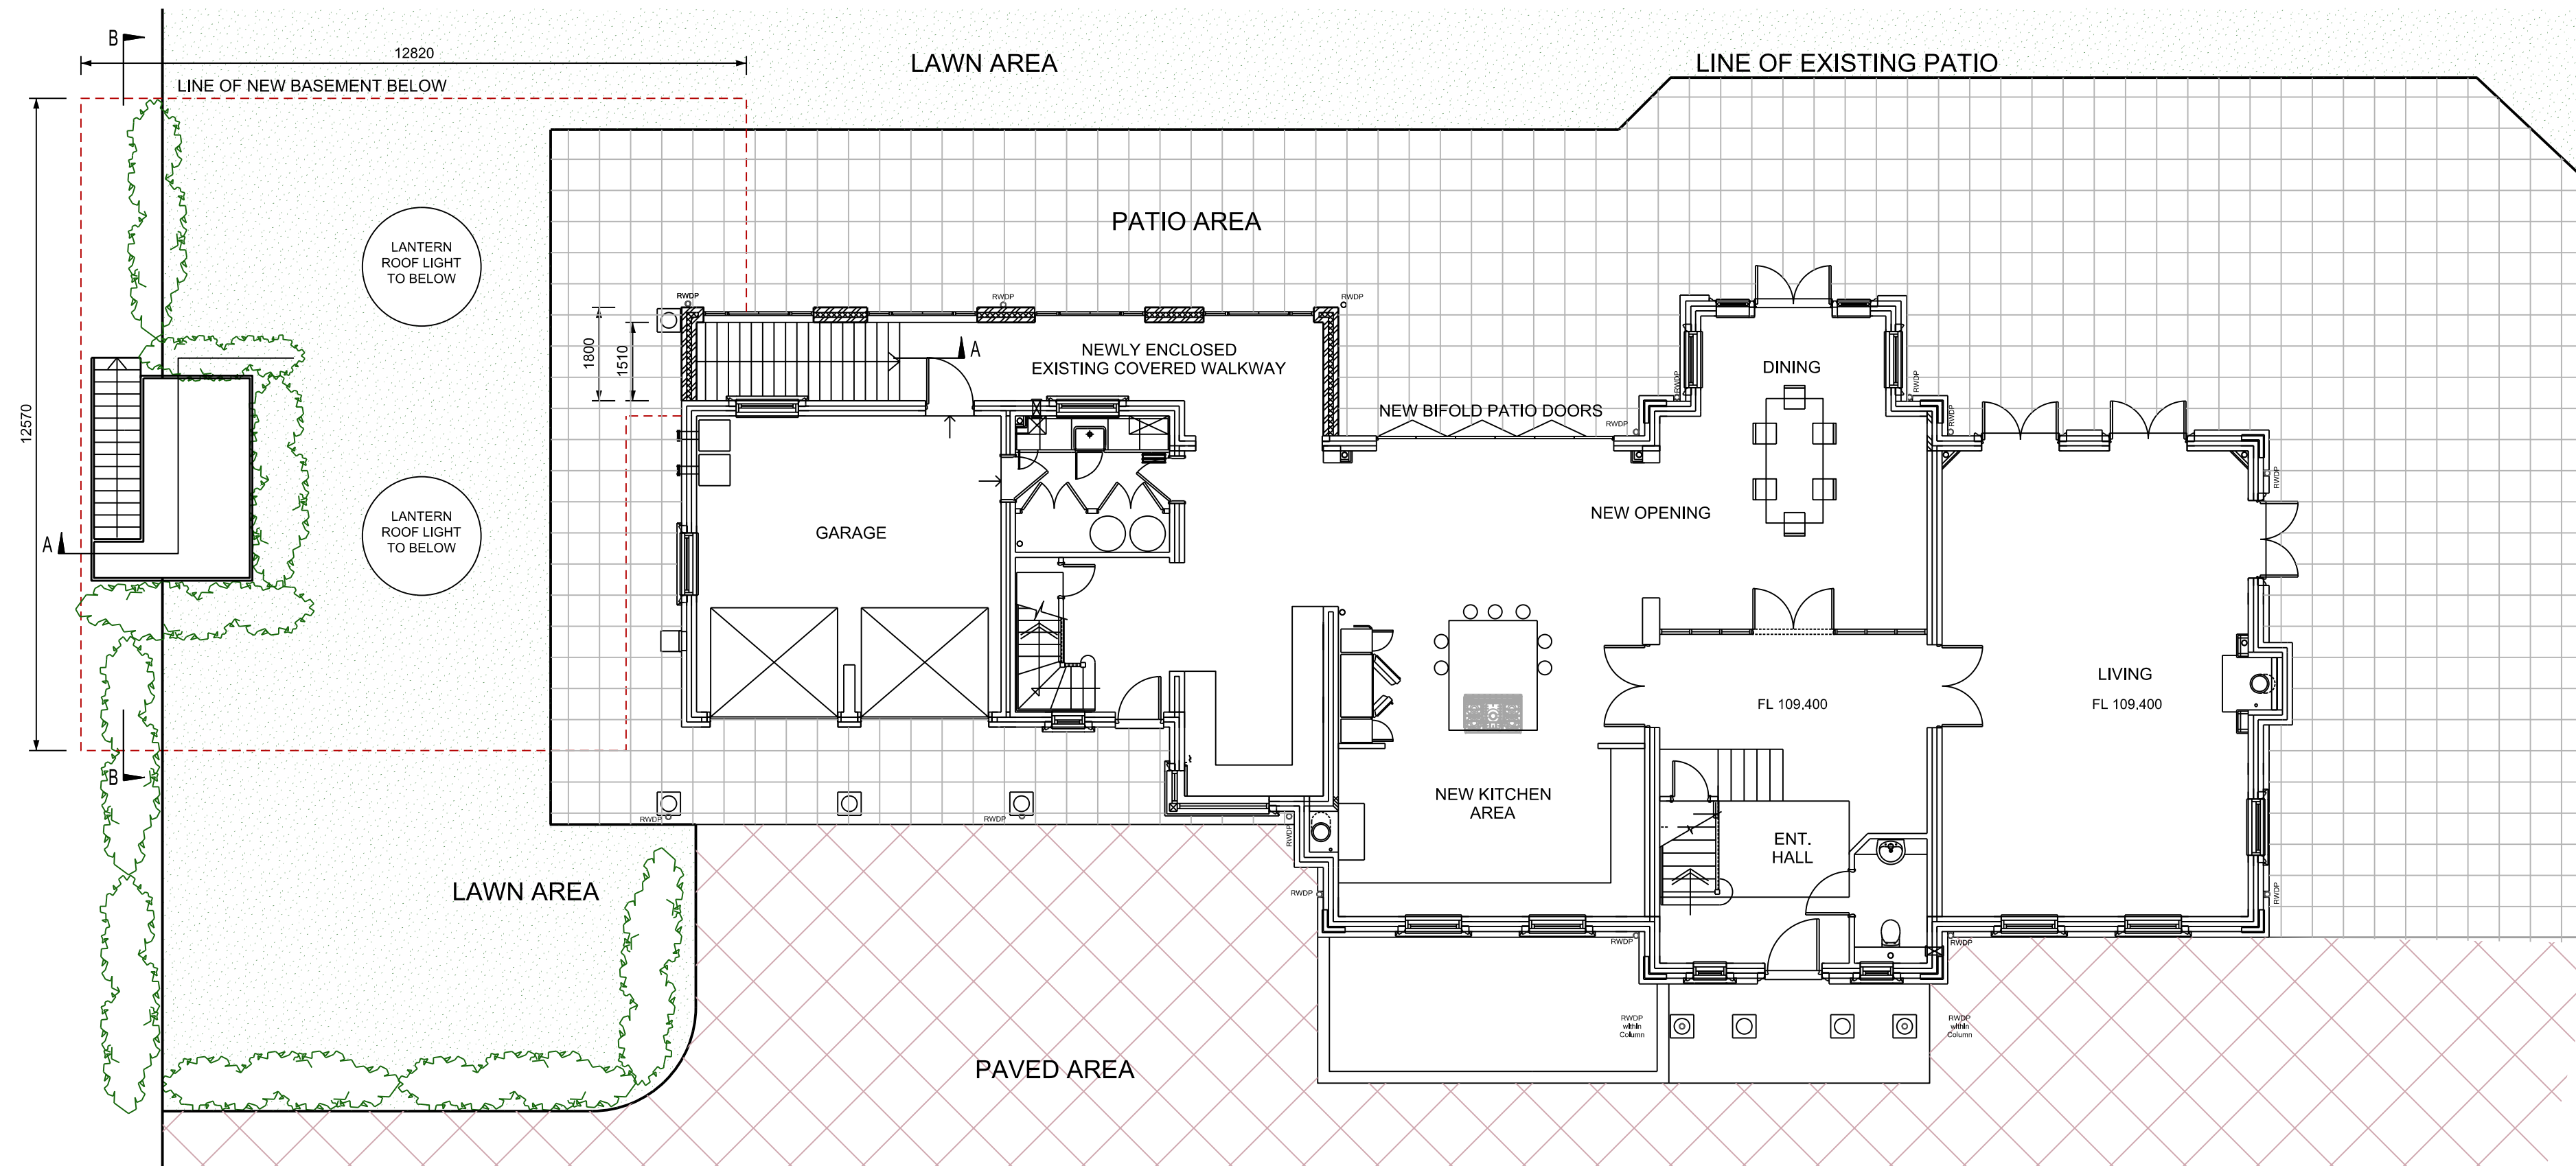

GROUND FLOOR PLAN



LEFT ELEVATION

 

**KIRKHAM SHEIDOW**  
ARCHITECTS

38 SWAN STREET BOXFORD SUDBURY  
SUFFOLK CO10 5NZ  
TEL 01787 211670  
MOBILE 07976 298123  
e-mail design@kirkhamsheward.co.uk

PROJECT  
PULHAM HOUSE  
ESSENDON COUNTRY CLUB  
BEDWELL PARK  
ESSENDON  
HATFIELD AL9 6HN

TITLE  
PROPOSED ELEVATIONS AND  
GROUND FLOOR PLAN

SCALE 1:100 @ A1

DATE APRIL 2016

NUMBER 1606/03

REVISIONS