




PROPOSED FRONT ELEVATION

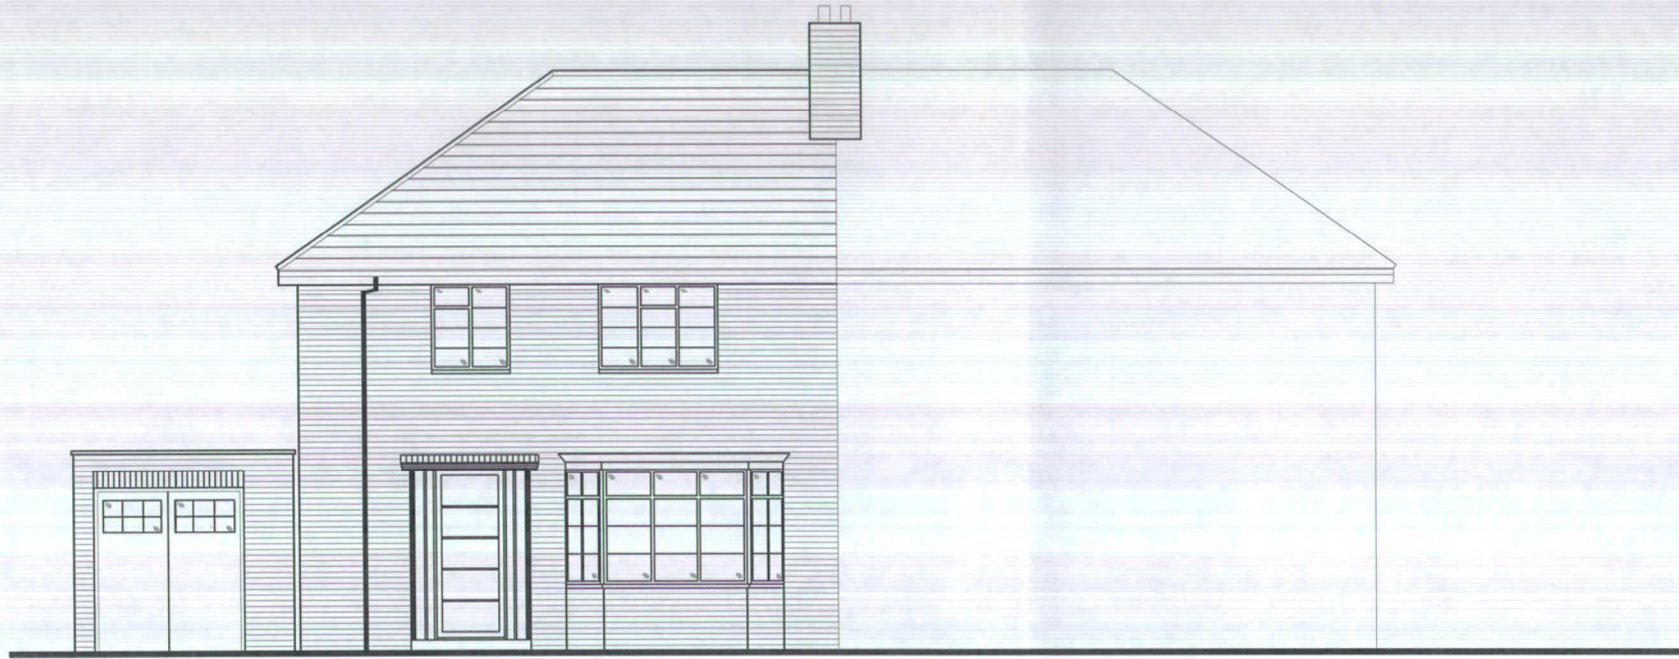

PROPOSED REAR ELEVATION

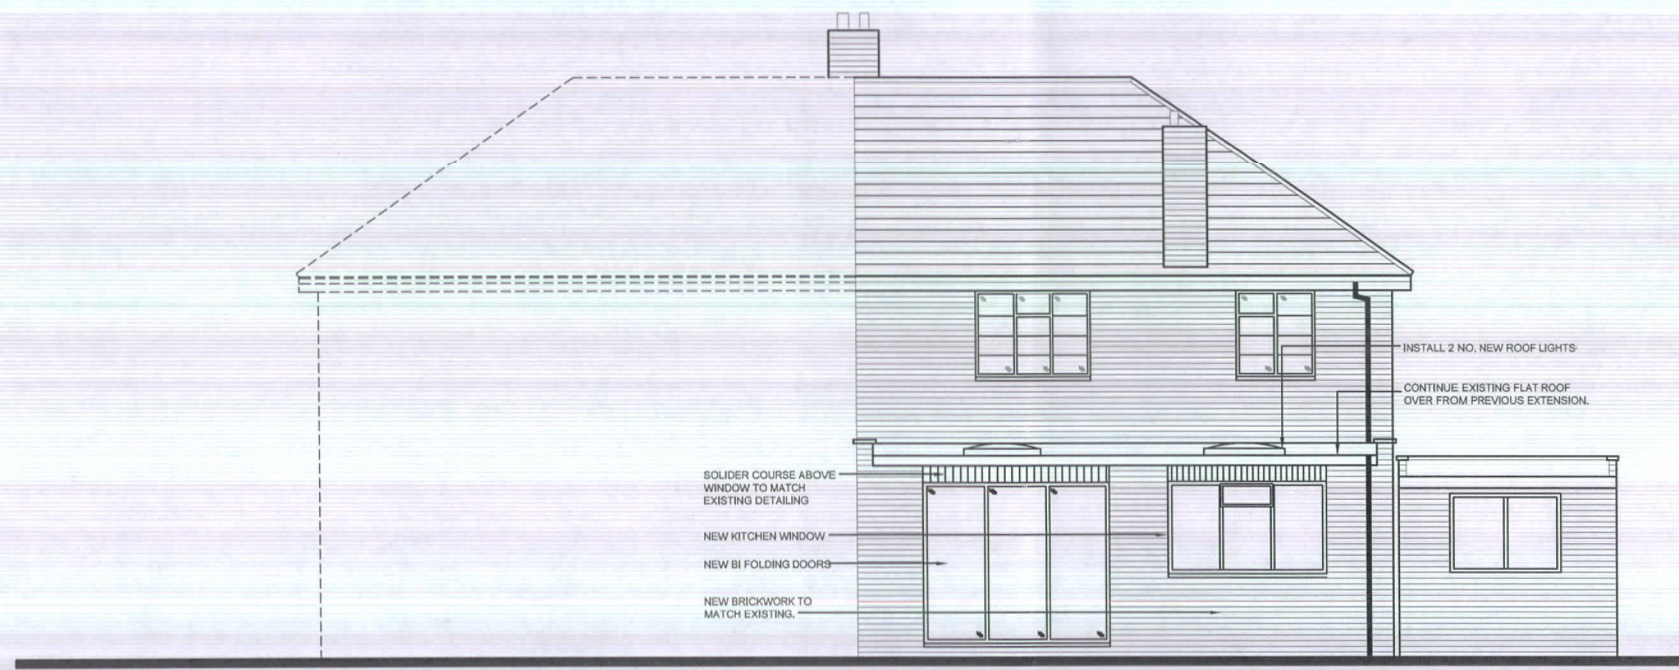

PROPOSED SIDE ELEVATION

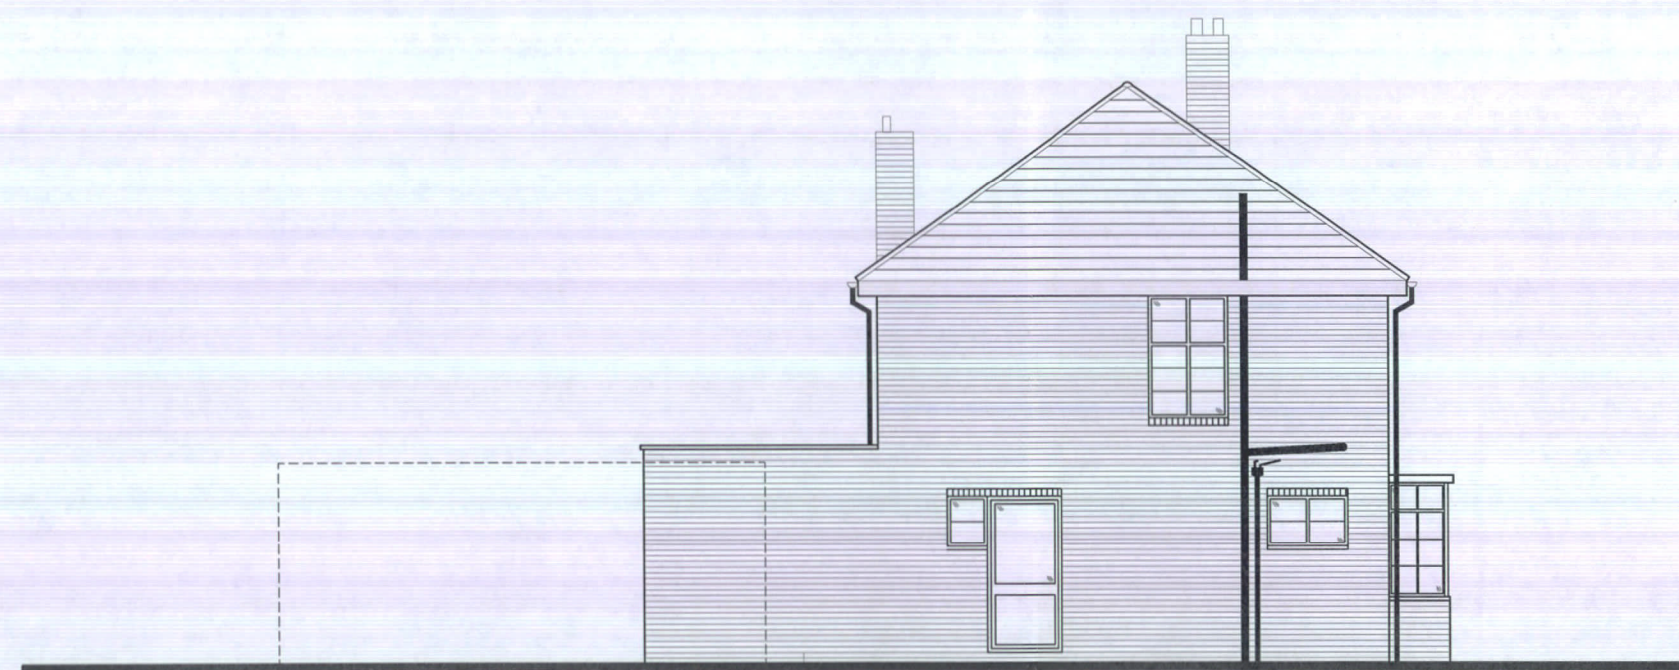

CLIENT: Mr. W Hollyer

PROJECT: Single Storey Rear Extension
16 Rooks Hill
Welwyn Garden City, Herts
AL8 6ET

DRAWING TITLE: Proposed Elevations

DRAWING NO: 3001/03

SCALE: 1:100 @ A3 DATED: Jan 2015 DRAWN BY:

LR DESIGN LTD
ARCHITECTURAL DESIGN SERVICE
TELEPHONE: 07989 607325 EMAIL: LR_DESIGNS@ICLOUD.COM