



Existing First Floor Plan
Scale 1:100



Existing Roof Plan
Scale 1:100

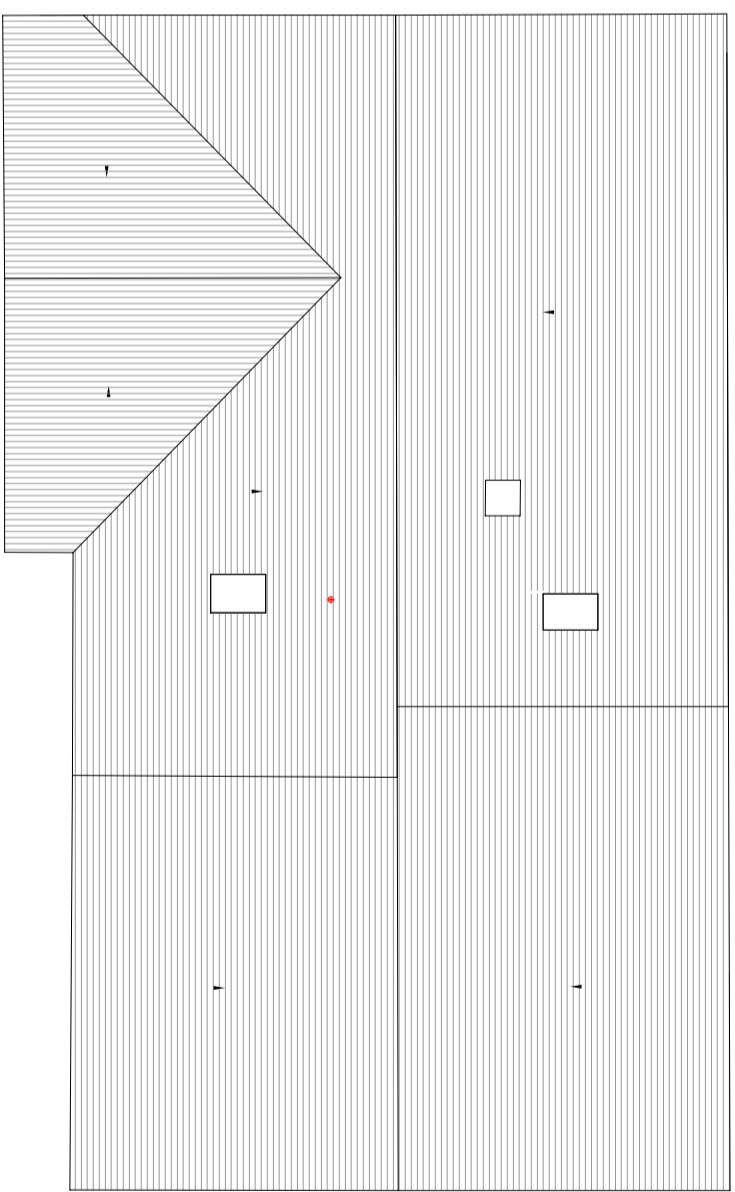

Report any discrepancies
Copyright owned by Andrae + Buxton
For planning purposes only

 

Andrae + Buxton Associates
ARCHITECTS
9 Ludlow Street London E1 4JF
t: 0798897 15430 e-mail: andrae@ab.com

Rev: Local	Comments	Project	Project Description	Drawing Name	Date	Scale	Dwg. No.	Rw:
Planning		Project Put Farm Bark Lane Brookmans Park AL9 9ET	Proposed Works	Existing Floor Plans	07.12.198	1:250	P60719/P104	