



Existing First Floor Plan
Scale 1:100



Existing Roof Plan
Scale 1:100

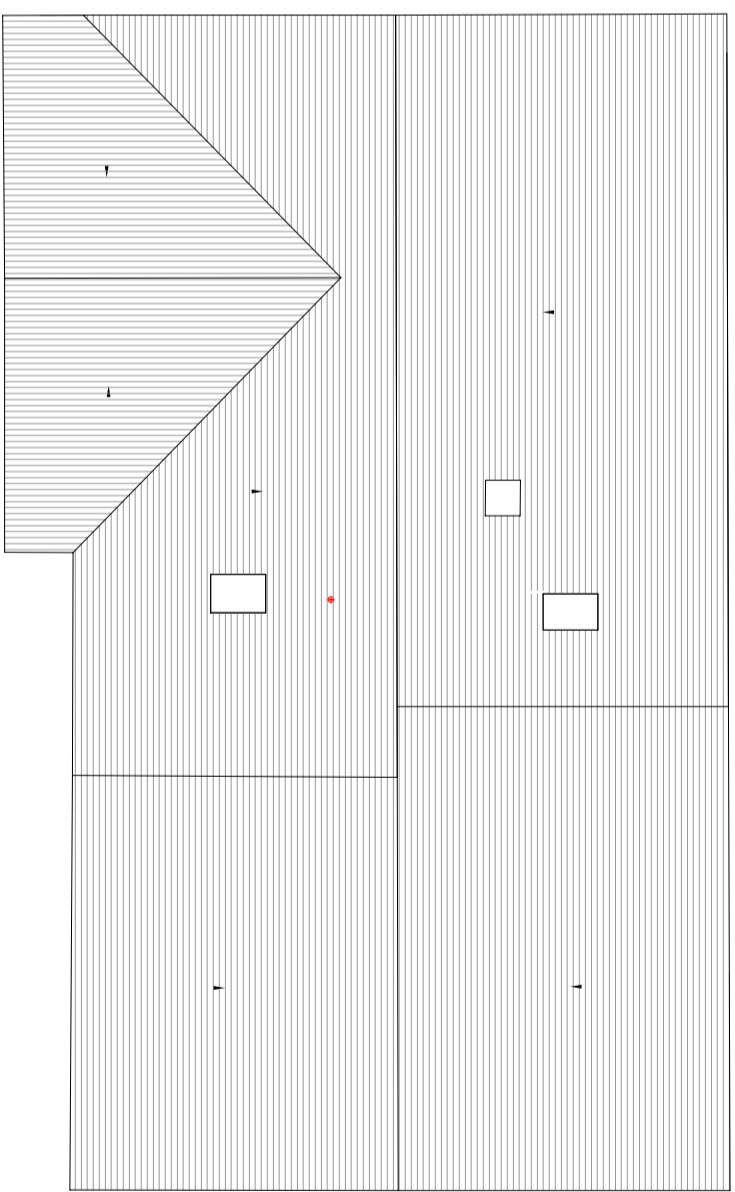

Report any discrepancies
Copyright owned by Andrae + Buxton
For planning purposes only

 

1:100
1:1250
Andrae + Buxton Associates
ARCHITECTS
9 Ludlow Street London E1 4JF
t: 0798897 15430 e-mail: andrae@ab.com

Rev: 01	Date: 07/12/19	Scale: 1:100	Dwg. No.: P&T/19/P/04
Project: Planning	Project Description: Proposed Works	Drawing Name: Existing Floor Plans	Rw:
Project: Put Farm, Bark Lane, Brookmans Park, AL9 9ET			