
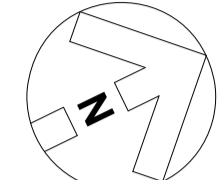


NOTE:
 DO NOT SCALE FROM THIS DRAWING.
 VERIFY ALL DIMENSIONS AND SETTING OUT ON SITE.
 NOTIFY ANY DISCREPANCIES TO THE ARCHITECT.
 FOR STRUCTURAL INFORMATION, REFER TO
 STRUCTURAL ENGINEER'S DRAWINGS.
 FOR M&E INFORMATION, REFER TO M&E ENGINEER'S
 AND SUB-CONTRACTOR'S DRAWINGS.
 FOR HEALTH & SAFETY INFORMATION, REFER TO
 HEALTH & SAFETY RISK ASSESSMENTS.

 

Site/Application Boundary: 2.63 hectares / 6.50 acres

ISSUED P0 BY: SDF CHECKED: DATE: 02/12/2019
 INITIAL ISSUE

PLANNING

PLOT DATE:



CLIENT:
**DLC HATFIELD
 CLUB SUPPORT
 OFFICE REFURBISHMENT**

PROJECT:
**EXISTING
 SITE PLAN**

DRAWING: DATE:
 DRAWN BY: SDF SCALE: 1:500 @ A1 DATE: NOV 2019

Hadfield Cawkwell Davidson

Broomgrove Lodge, 13 Broomgrove Rd, Sheffield, S10 2LZ T 0114 266 8181 www.hcd.co.uk

Architecture | Engineering | Interior Design | Masterplanning | Urban Design
 JOB NO: 2018-241 | DRAWING NO: PL-001 P0
 S:\Architecture\2018-241\Drawings\DR - Plansheets\PL\PL001 - Existing Site Plan.dwg © HCD