



Drg 4. The Limes - Roof Plan

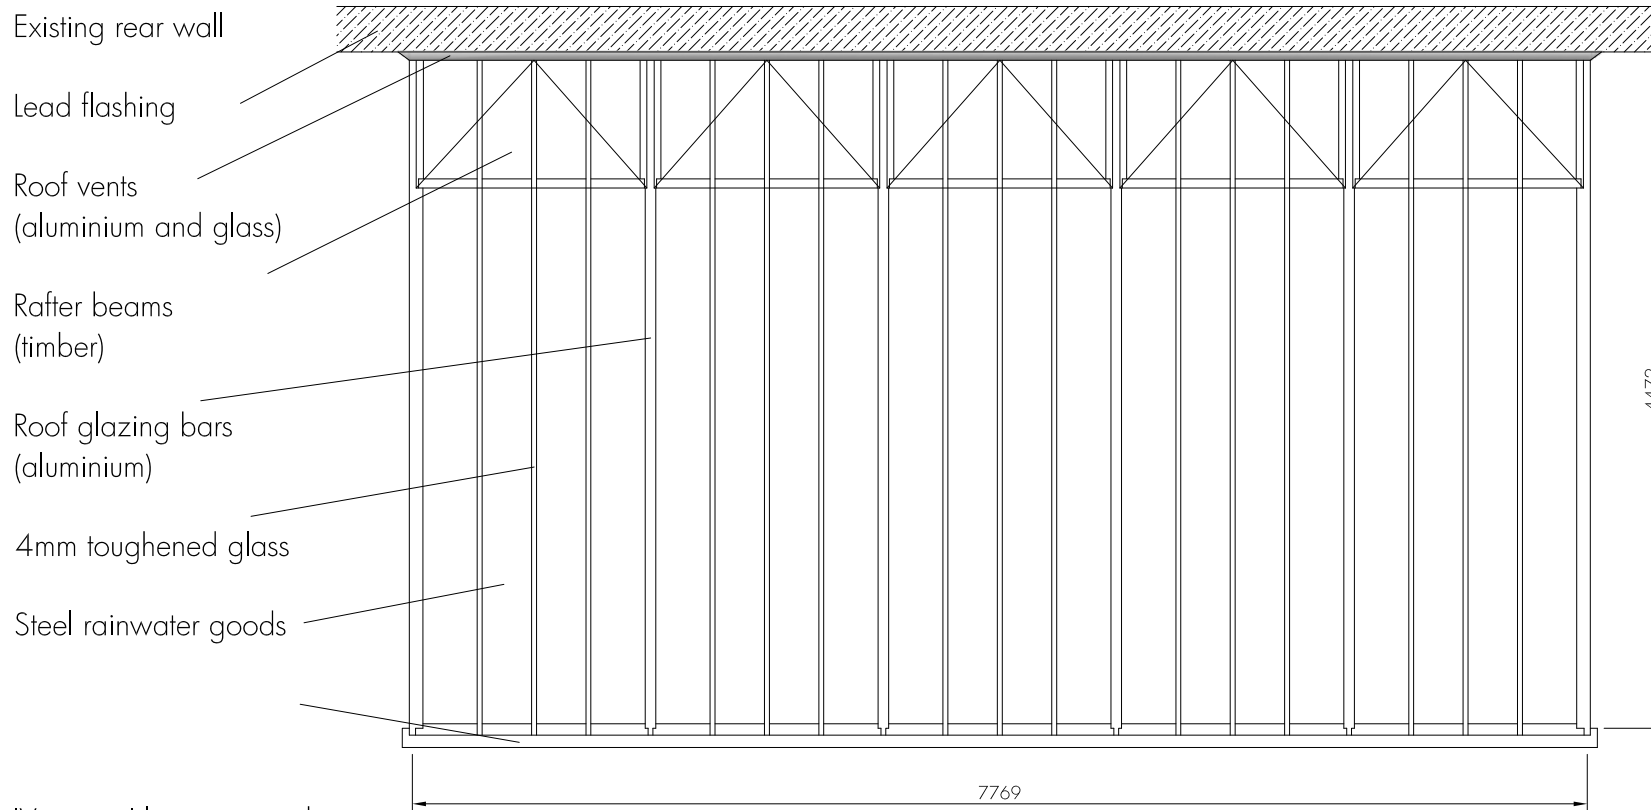

'Victorian' lean-to greenhouse

Existing masonry base and rear walls with painted timber and aluminium glazed superstructure

**White Cottage** Leisure Buildings

 

Proposed Greenhouse for:	Scale 1:50
Mr Figgis The Limes 51 High Road Essendon HATFIELD AL9 6HS	Ref: 744
	05/08/16