




NOTES:

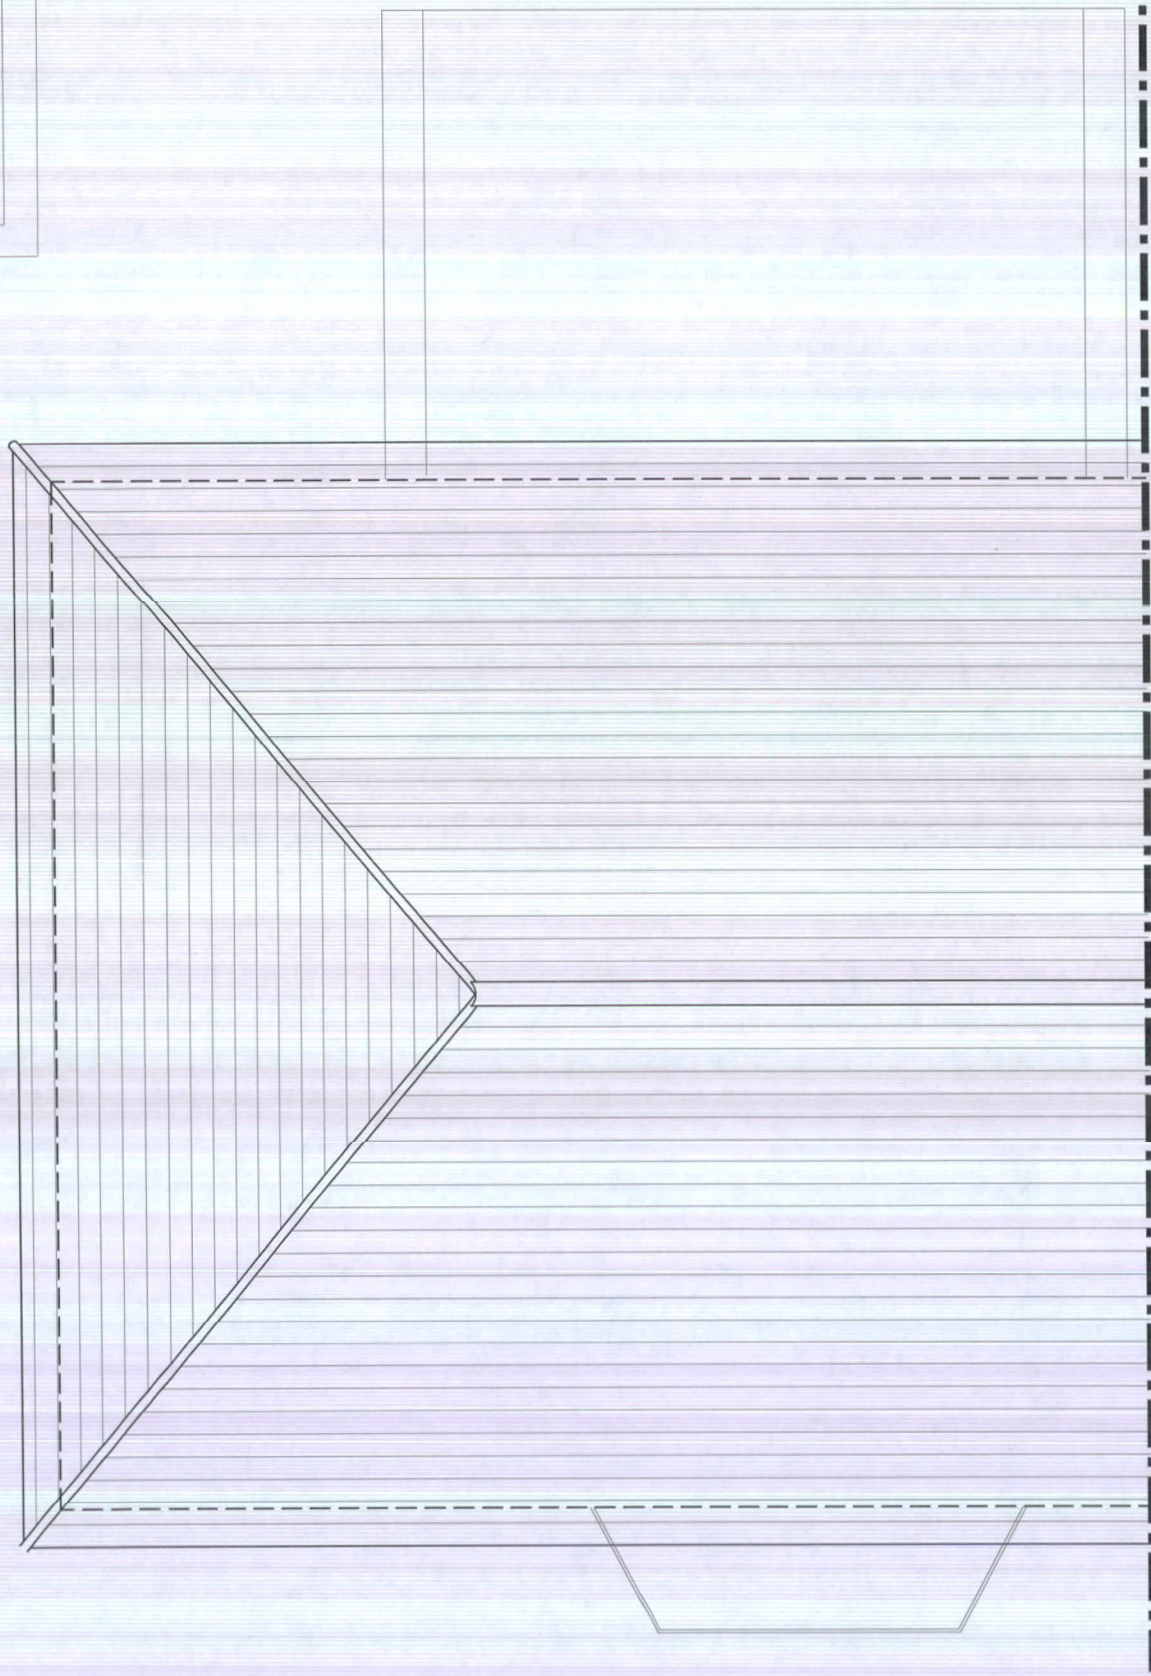

EXISTING ROOF PLAN

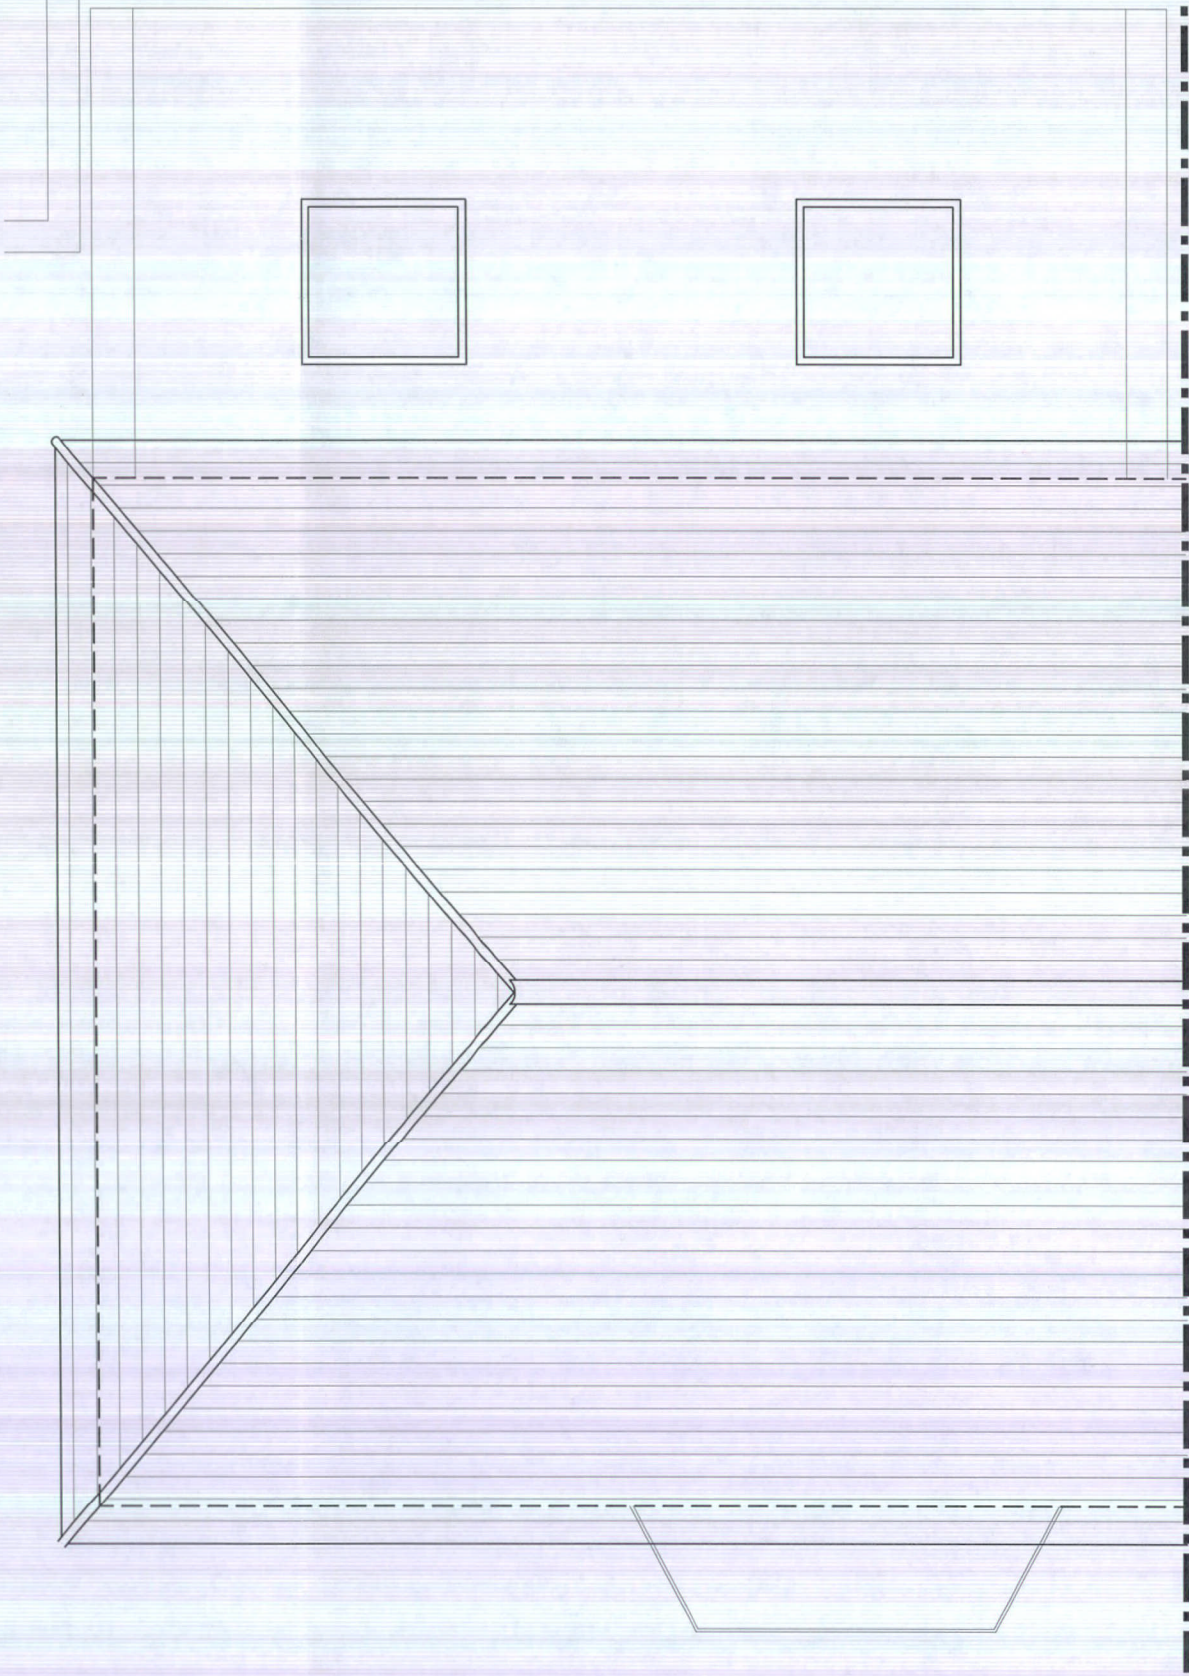

PROPOSED ROOF PLAN

 

CLIENT: Mr. W Hollyer

PROJECT: Single Storey Rear Extension  
16 Rooks Hill  
Welwyn Garden City, Herts  
AL8 6ET

DRAWING TITLE: Existing & Proposed Roof Plans

DRAWING NO: 3001/04

SCALE: 1:50 @ A3 DATED: Jan 2015 DRAWN BY:

**LR DESIGN LTD**  
ARCHITECTURAL DESIGN SERVICE  
TELEPHONE: 07989 607325 EMAIL: LR\_DESIGNS@ICLOUD.COM