



Proposed Front Elevation (North)  
Scale 1:100

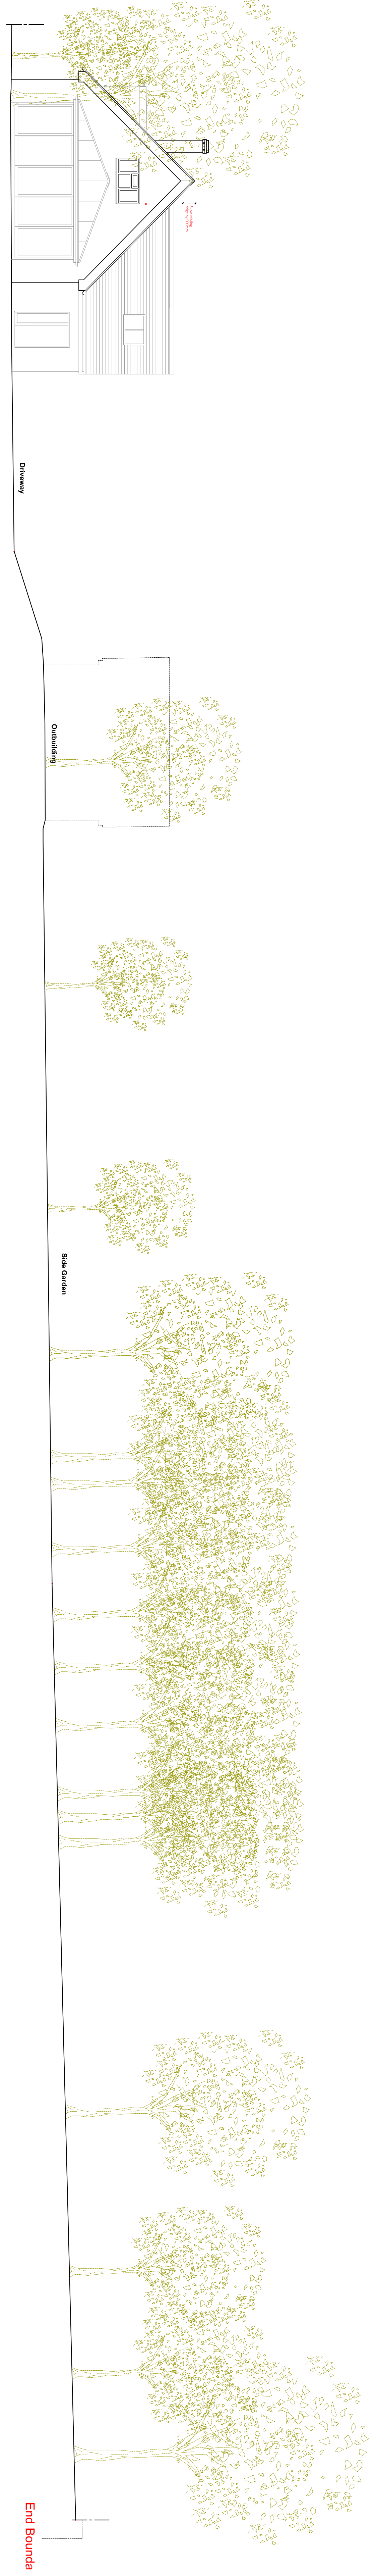

Proposed Side Elevation (East)  
Scale 1:100



Proposed Rear Elevation (South)  
Scale 1:100

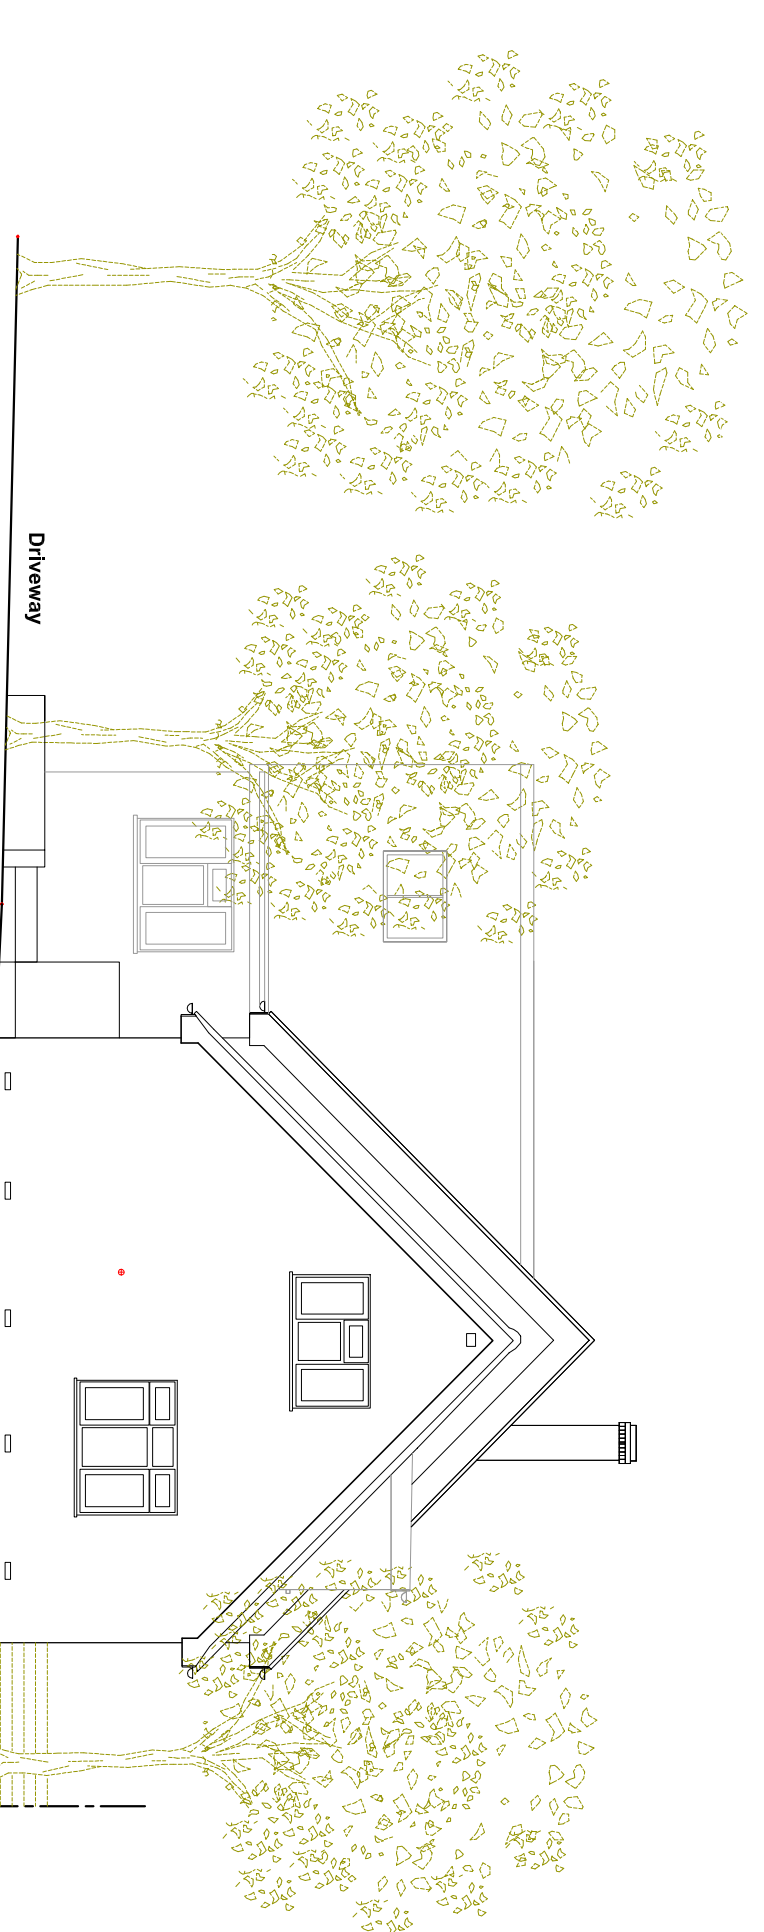

Proposed Side Elevation (West)  
Scale 1:100