
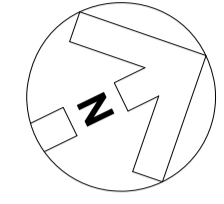


NOTES:
 DO NOT SCALE FROM THIS DRAWING.
 VERIFY ALL DIMENSIONS AND SETTING OUT ON SITE.
 NOTIFY ANY DISCREPANCIES TO THE ARCHITECT.
 FOR STRUCTURAL INFORMATION, REFER TO STRUCTURAL ENGINEER'S DRAWINGS.
 FOR M&E INFORMATION, REFER TO M&E ENGINEER'S AND SUB-CONTRACTOR'S DRAWINGS.
 FOR HEALTH & SAFETY INFORMATION, REFER TO HEALTH & SAFETY RISK ASSESSMENTS.

 

Site/Application Boundary: 2.63 hectares / 6.50 acres

ISSUED P0 BY: SDF CHECKED: DATE: 02/12/2019
 INITIAL ISSUE

PLANNING

PLAT DATE:



CLIENT:
DLC HATFIELD CLUB SUPPORT OFFICE REFURBISHMENT

PROJECT:
PROPOSED SITE PLAN

DRAWING: DATE:
 DRAWN BY: SDF SCALE: 1:500 @ A1 DATE: NOV 2019

Hadfield Cawkwell Davidson

Broomgrove Lodge, 13 Broomgrove Rd, Sheffield, S10 2LZ T 0114 266 8181 www.hcd.co.uk

Architecture | Engineering | Interior Design | Masterplanning | Urban Design
 JOB NO: 2018-241 | DRAWING NO: PL-002 P0 REV: 0 HCD