
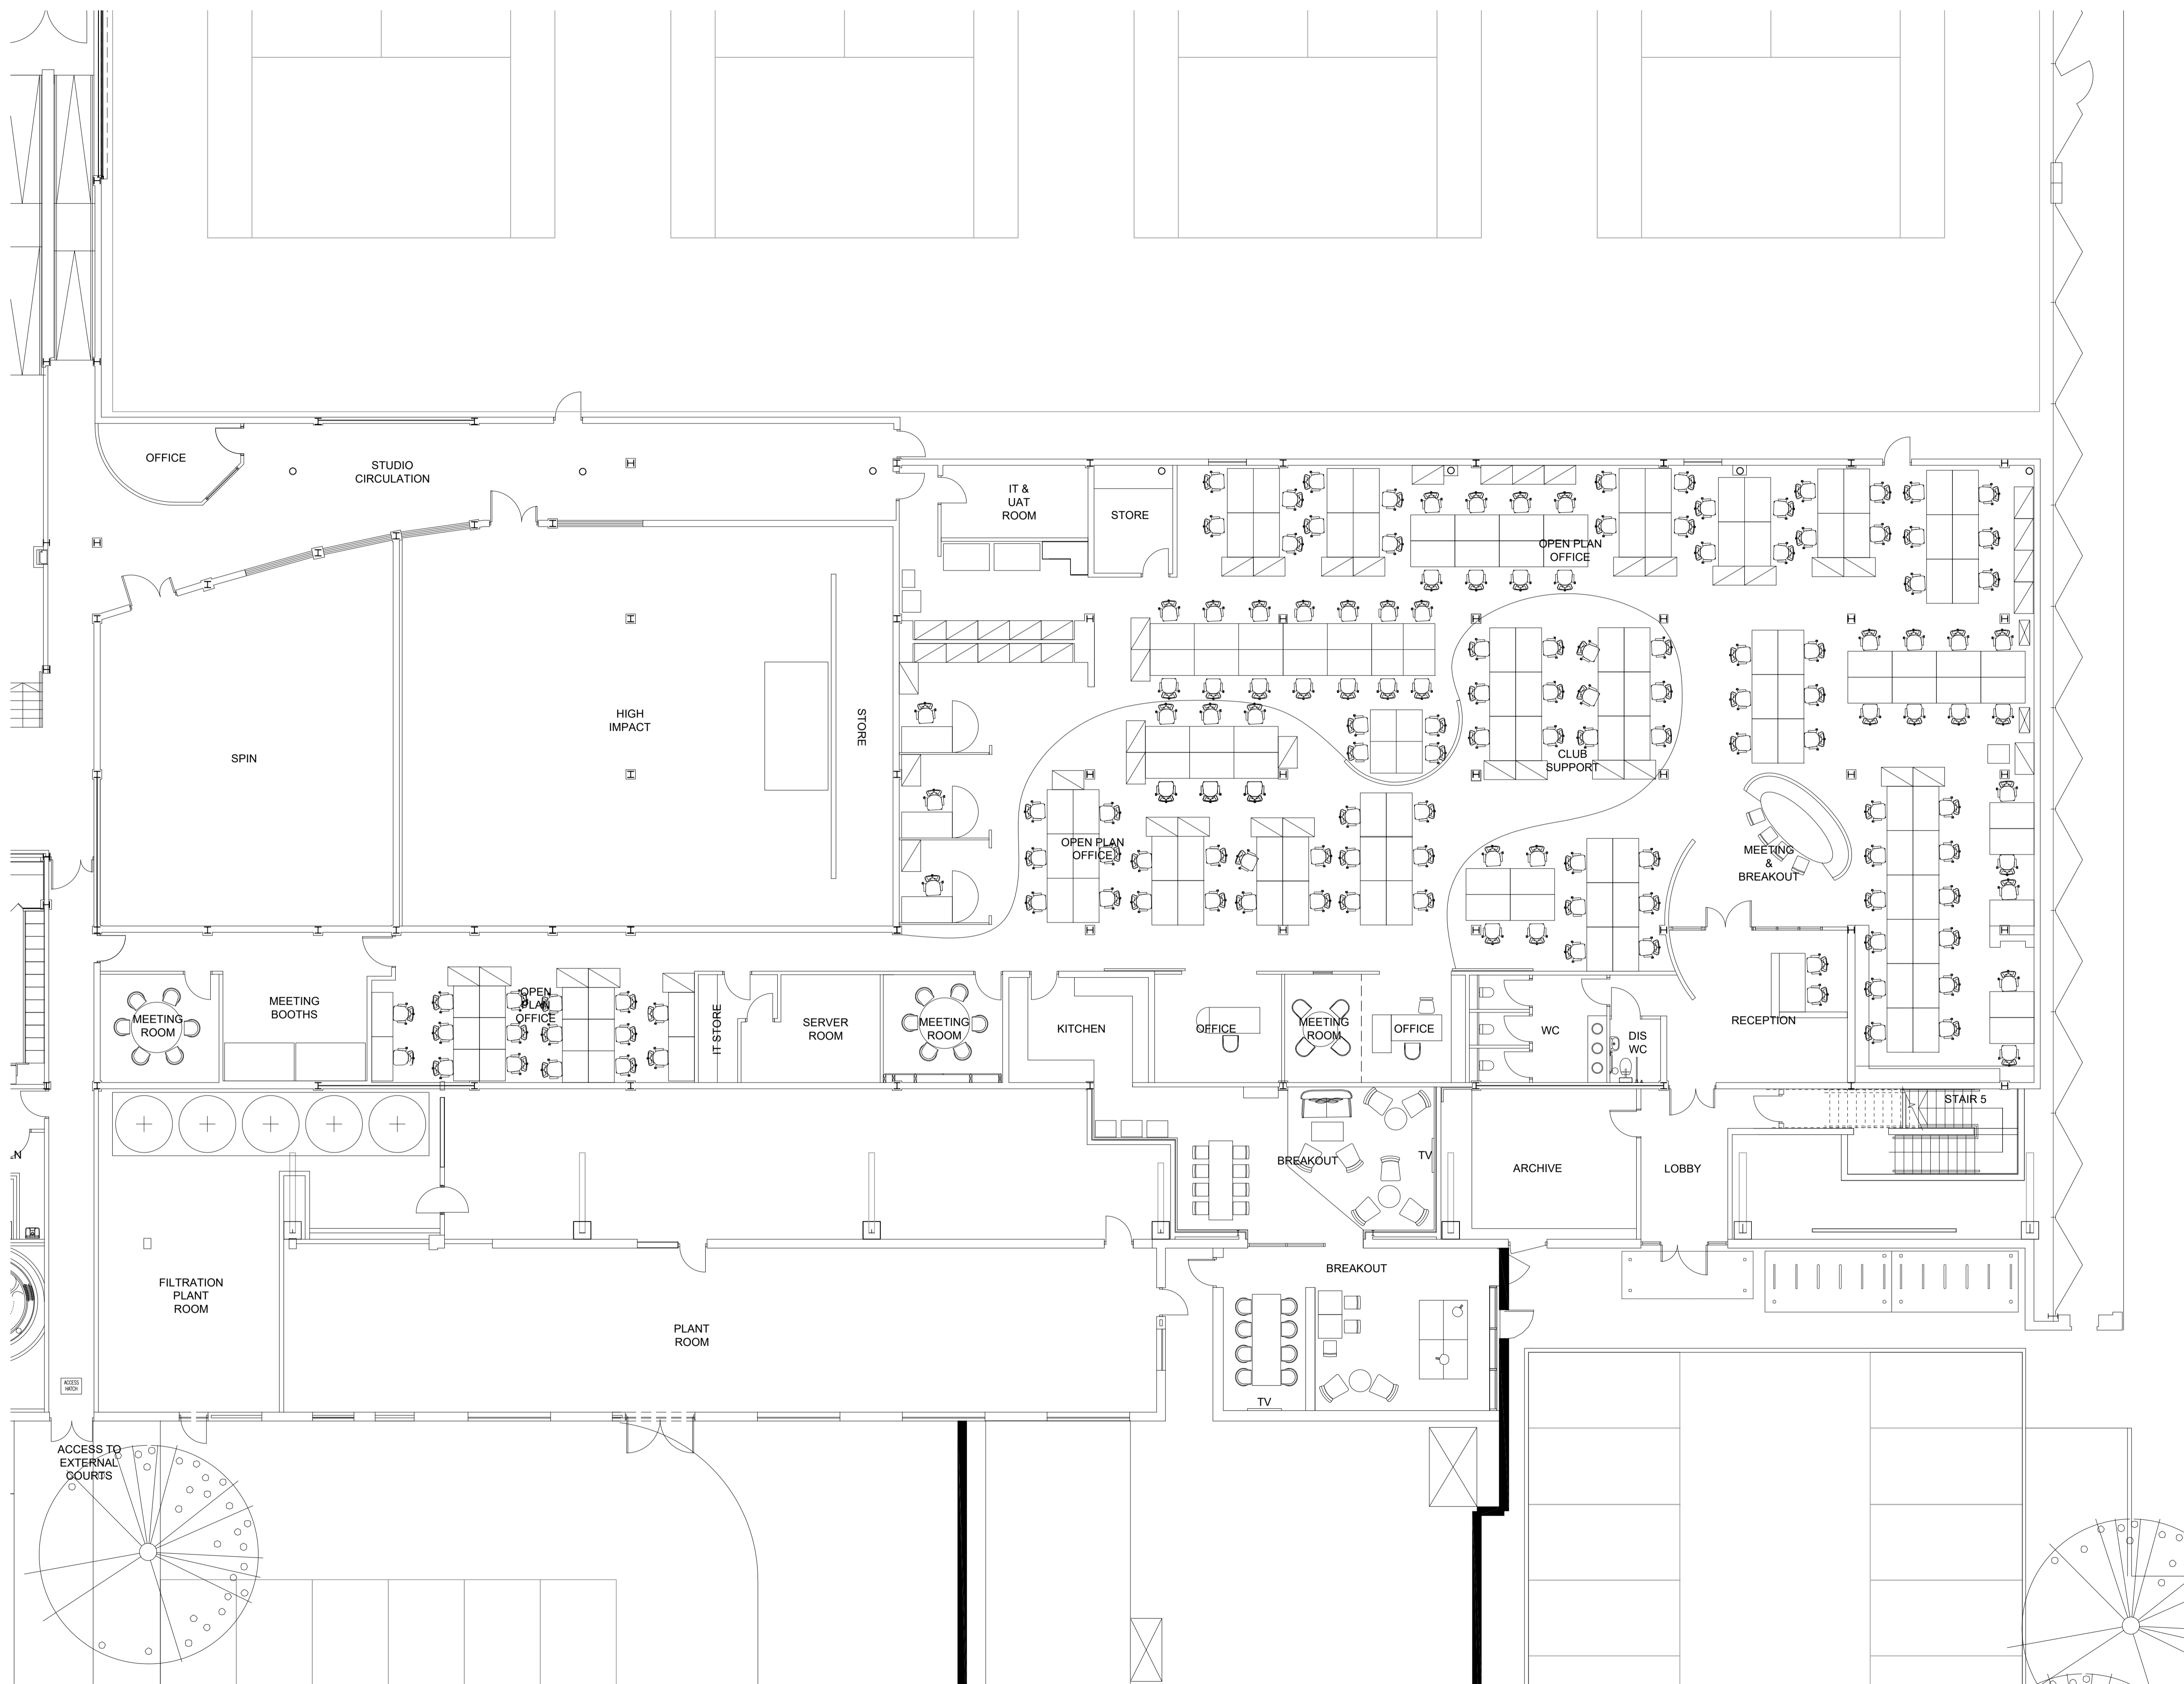


NOTES

DO NOT SCALE FROM THIS DRAWING.  
VERIFY ALL DIMENSIONS AND SETTING OUT ON SITE.  
NOTIFY ANY DISCREPANCIES TO THE ARCHITECT.  
FOR STRUCTURAL INFORMATION, REFER TO  
STRUCTURAL ENGINEER'S DRAWINGS.  
FOR M&E INFORMATION, REFER TO M&E ENGINEER'S  
AND SUB-CONTRACTOR'S DRAWINGS.  
FOR HEALTH & SAFETY INFORMATION, REFER TO  
HEALTH & SAFETY RISK ASSESSMENTS.

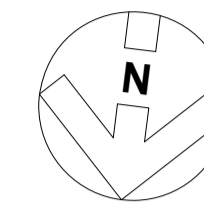

ISSUED P0 BY: SDF CHECKED: DATE: 02/12/2019  
INITIAL ISSUE

# PLANNING

PLT DATE:



CLIENT: **DLC HATFIELD CLUB SUPPORT OFFICE REFURBISHMENT**

PROJECT: **GROUND FLOOR OFFICE SPACE EXISTING PLAN**

DRAWING: SDF SCALE: 1:100 @ A1 DATE: NOV 2019

**Hadfield Cawkwell Davidson**  
Broomgrove Lodge, 13 Broomgrove Rd, Sheffield, S10 2LZ T 0114 266 8181 www.hcd.co.uk

Architecture | Engineering | Interior Design | Masterplanning | Urban Design  
JOB NO: 2018-241 | DRAWING NO: PL-003 P0  
S:\Architecture\2018-241\Drawings\DR - Floorplans\PL-003 - Existing Ground Floor Plan.dwg © HCD