



NOTES

Drawings for planning purposes only
and not for construction.

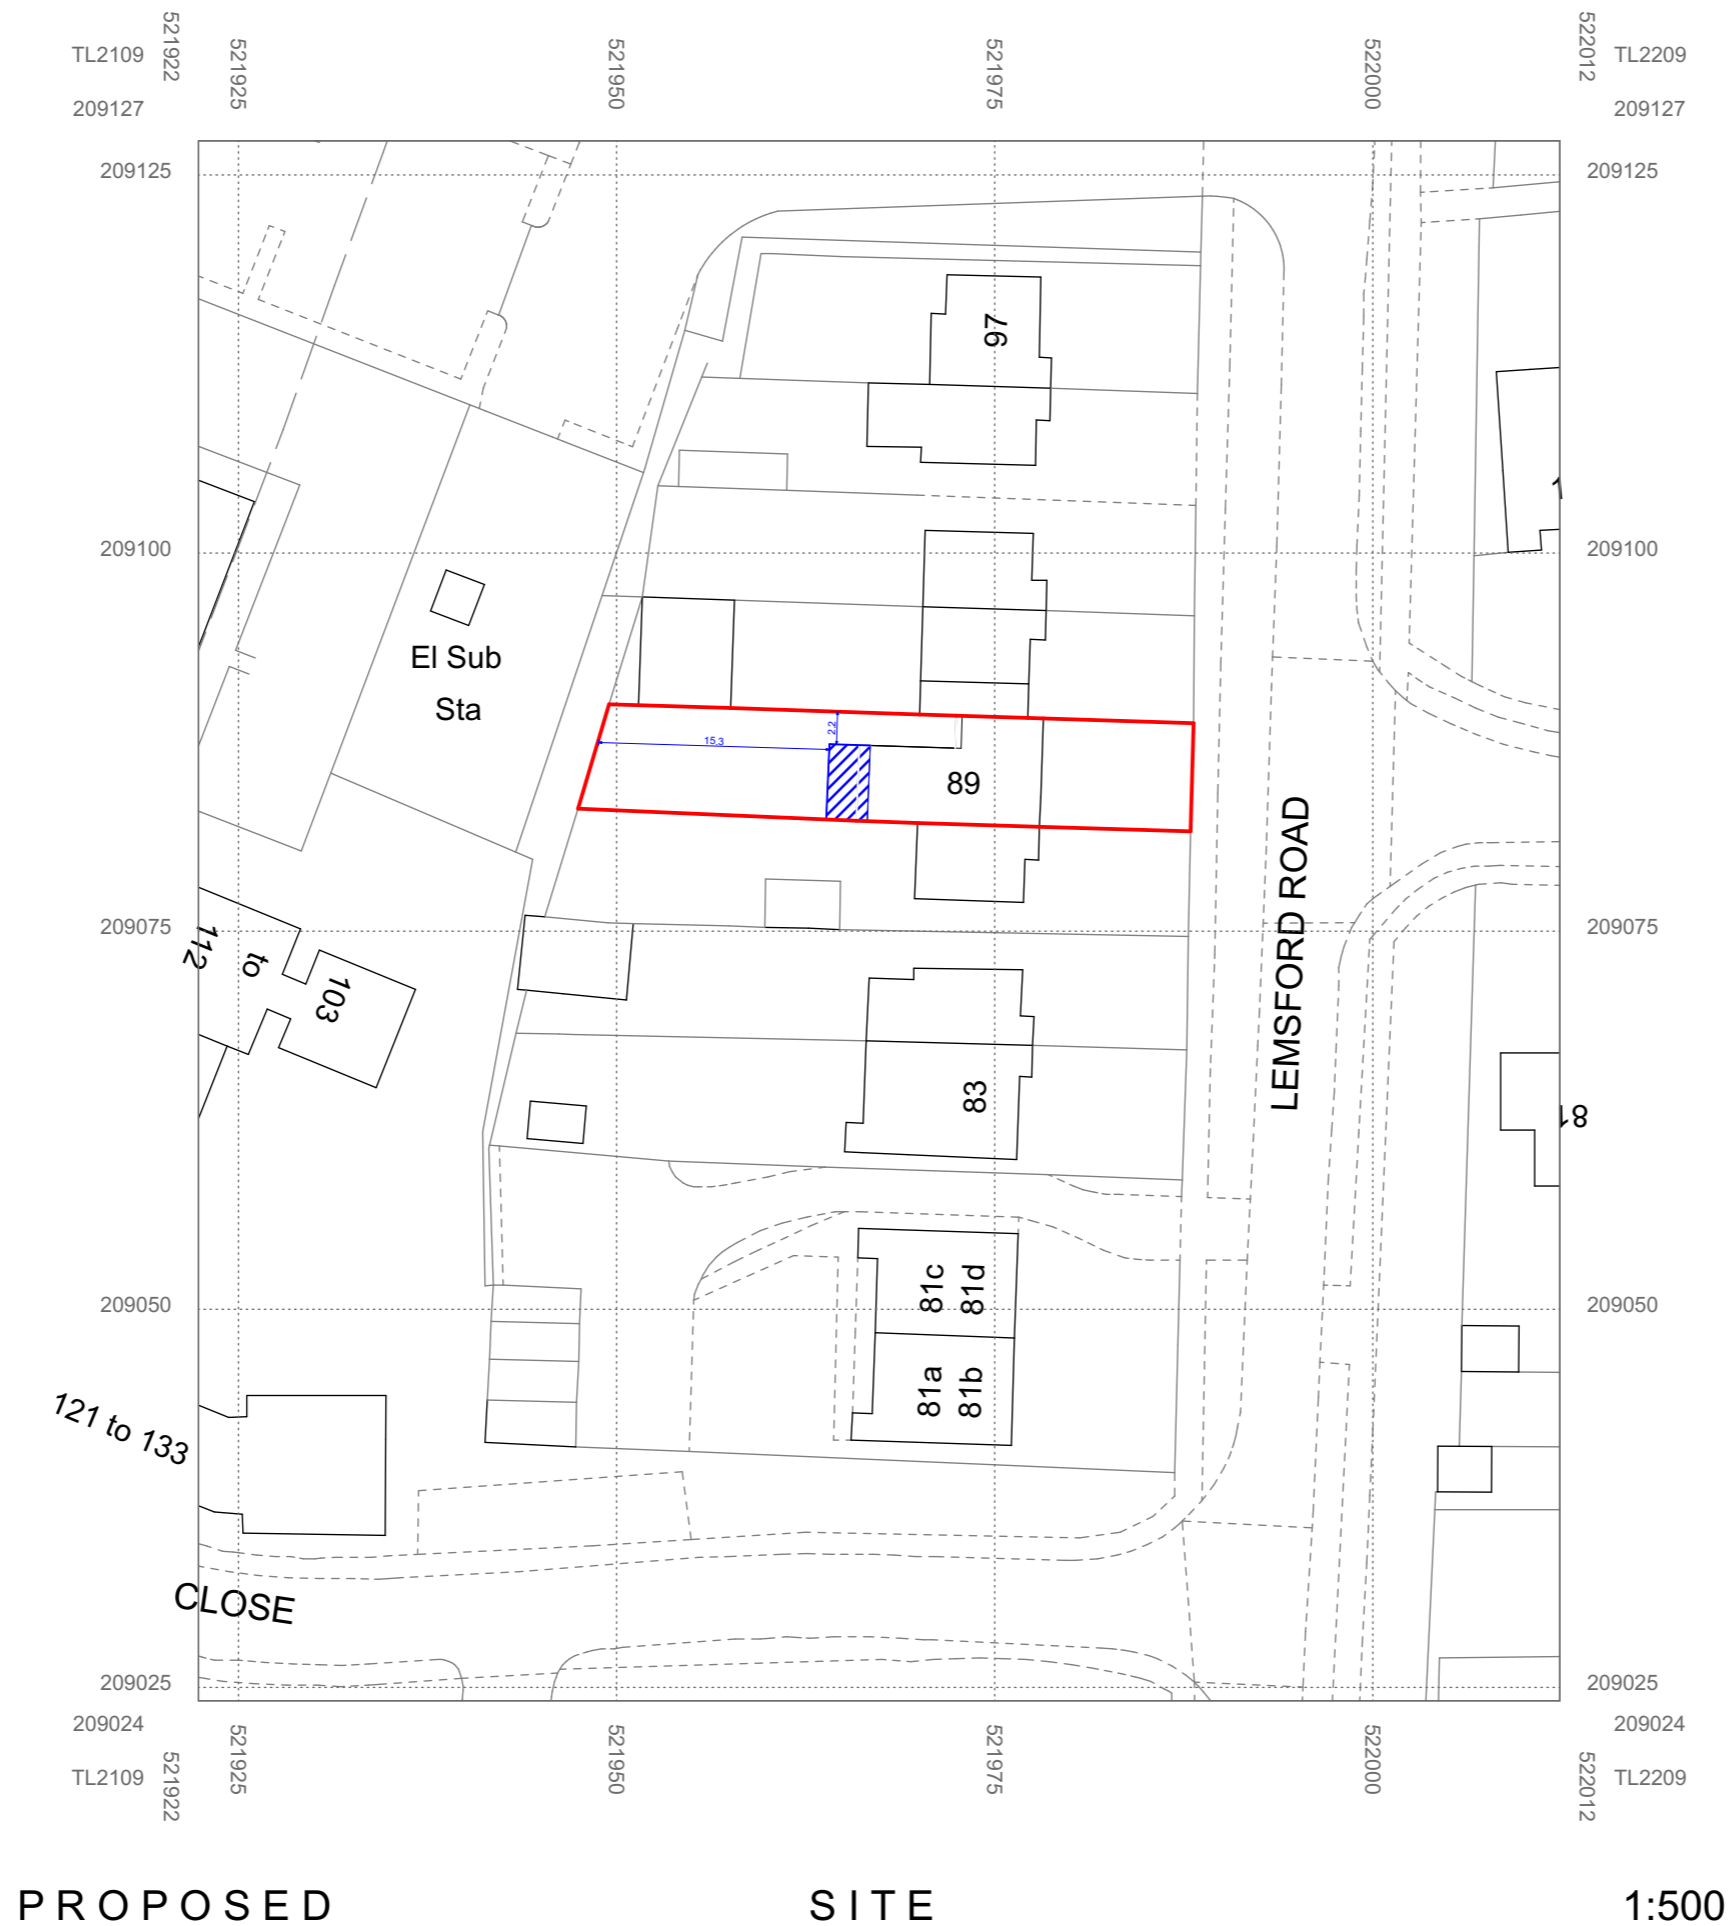

PROPOSED SITE 1:500

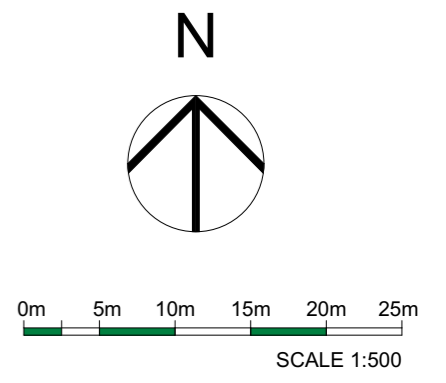

Office 128, 28A Church Road,
Stanmore, Middlesex, HA7
4AW, England
studio@yooparchitects.co.uk
020 8954 6291
This drawing is copyright
YOOP Architects.

Drawing	PROPOSED SITE PLAN		
Job	89 Lemsford Road, Hatfield, AL10 0DZ		
Job No.	Date	Drm	Chk
2020/066	12/08/2020	A.S.	G.E.
Scale	Drawing No.	Revision	
1:500	066/PR/202		