


**Proposed First Floor Plan**  
Scale 1:100



**Proposed Roof Plan**  
Scale 1:100

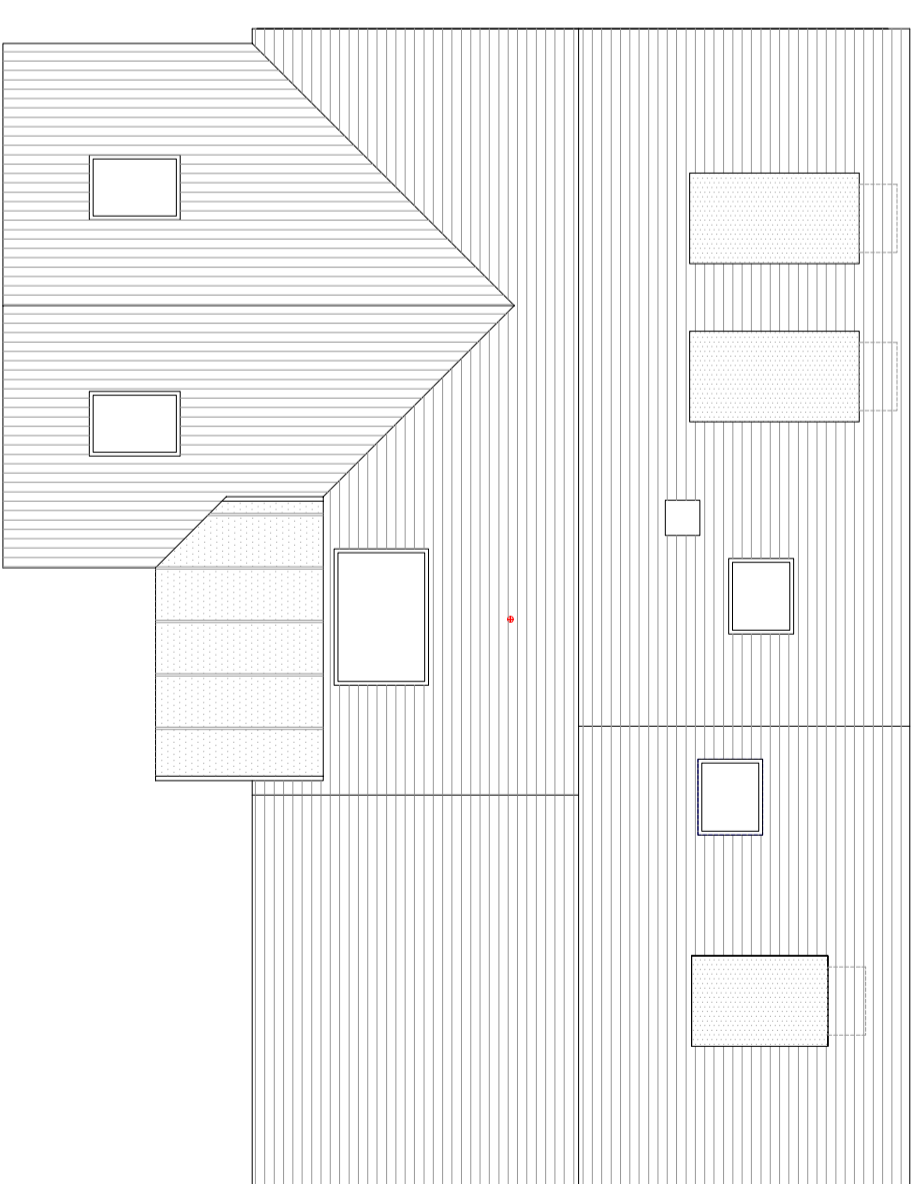

Report any discrepancies  
Copyright owned by Andrius + Buxton  
For planning purposes only

Notes  
0m 1 2 3 4 5  
1:100  
1:1250  
0m 12.5 25 37.5 50 62.5

**Andrius + Buxton Associates**  
ARCHITECTS  
9 Ludlow Street, London, E1 4JF  
t: 0798897 15430 e-mail: andriusac72@gmail.com

File: Local  
Drawing Name  
**Planning**

Project: Put Farm, Bald Lane  
Brookmans Park, AL9 9ET

Project Description  
Proposed Works

Drawing Name  
Proposed Floor Plans

Date  
23/06/2020  
Scale  
1:125

Dwg. No.  
P61/20/P1/07  
Rev.