


**Proposed First Floor Plan**  
Scale 1:100



**Proposed Roof Plan**  
Scale 1:100

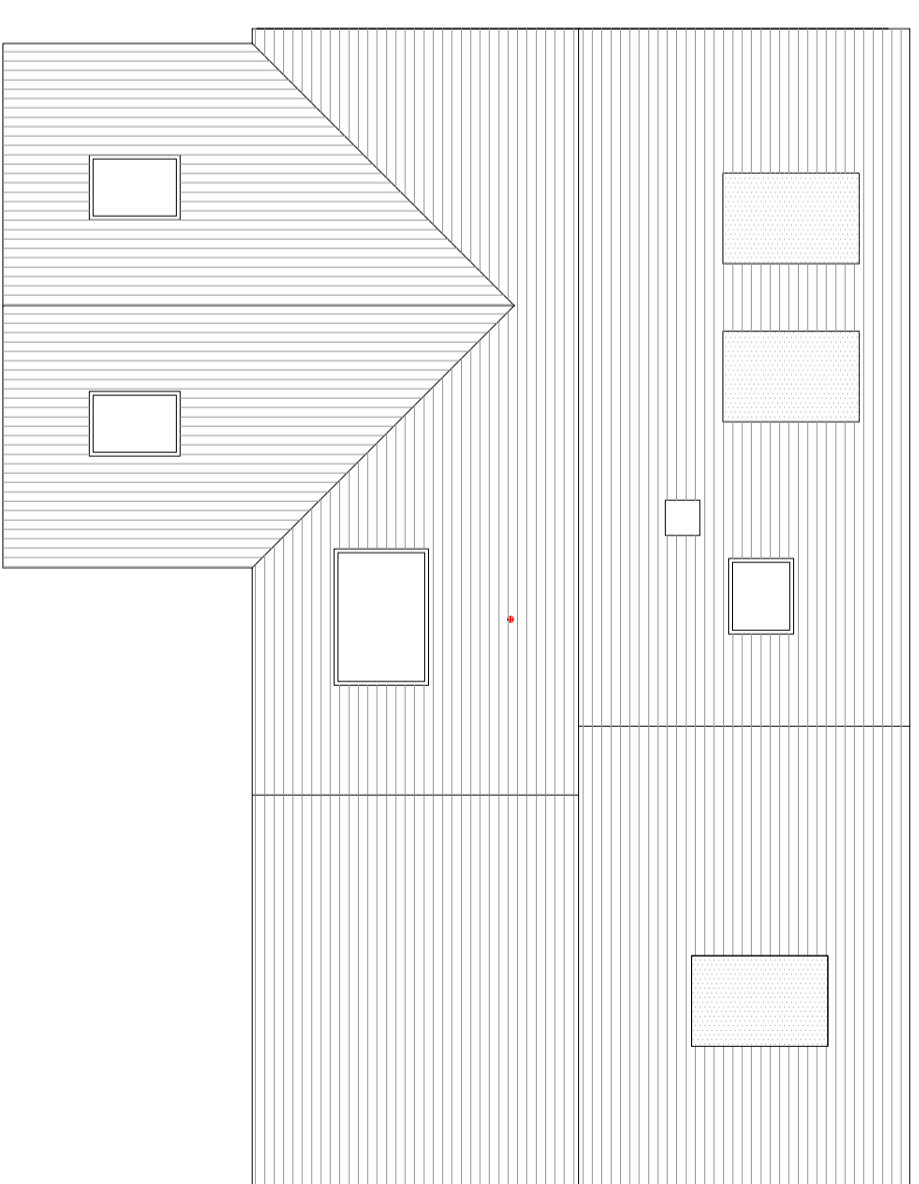

Report any discrepancies  
Copyright owned by Andrae + Buxton  
For planning purposes only

Notes  
0m 1 2 3 4 5  
0m 12.5 25 37.5 50 62.5  
1:100  
1:1250

**Andrae + Buxton Associates**  
CHARLES BENTON SCHUTZ  
9 Ludlow Street, London, E1 4JF  
t: 0788897 15430 e-mail: andrae@ab.com

File: Local Development  
**Planning**

Project: Put Farm, Bark Lane  
Brookmans Park, AL9 9ET

Project Description  
Proposed Works

Drawing Name  
Proposed Floor Plans

Date  
07.12.198  
Scale  
A2

Dwg. No.  
P60719/P107  
Rev.