

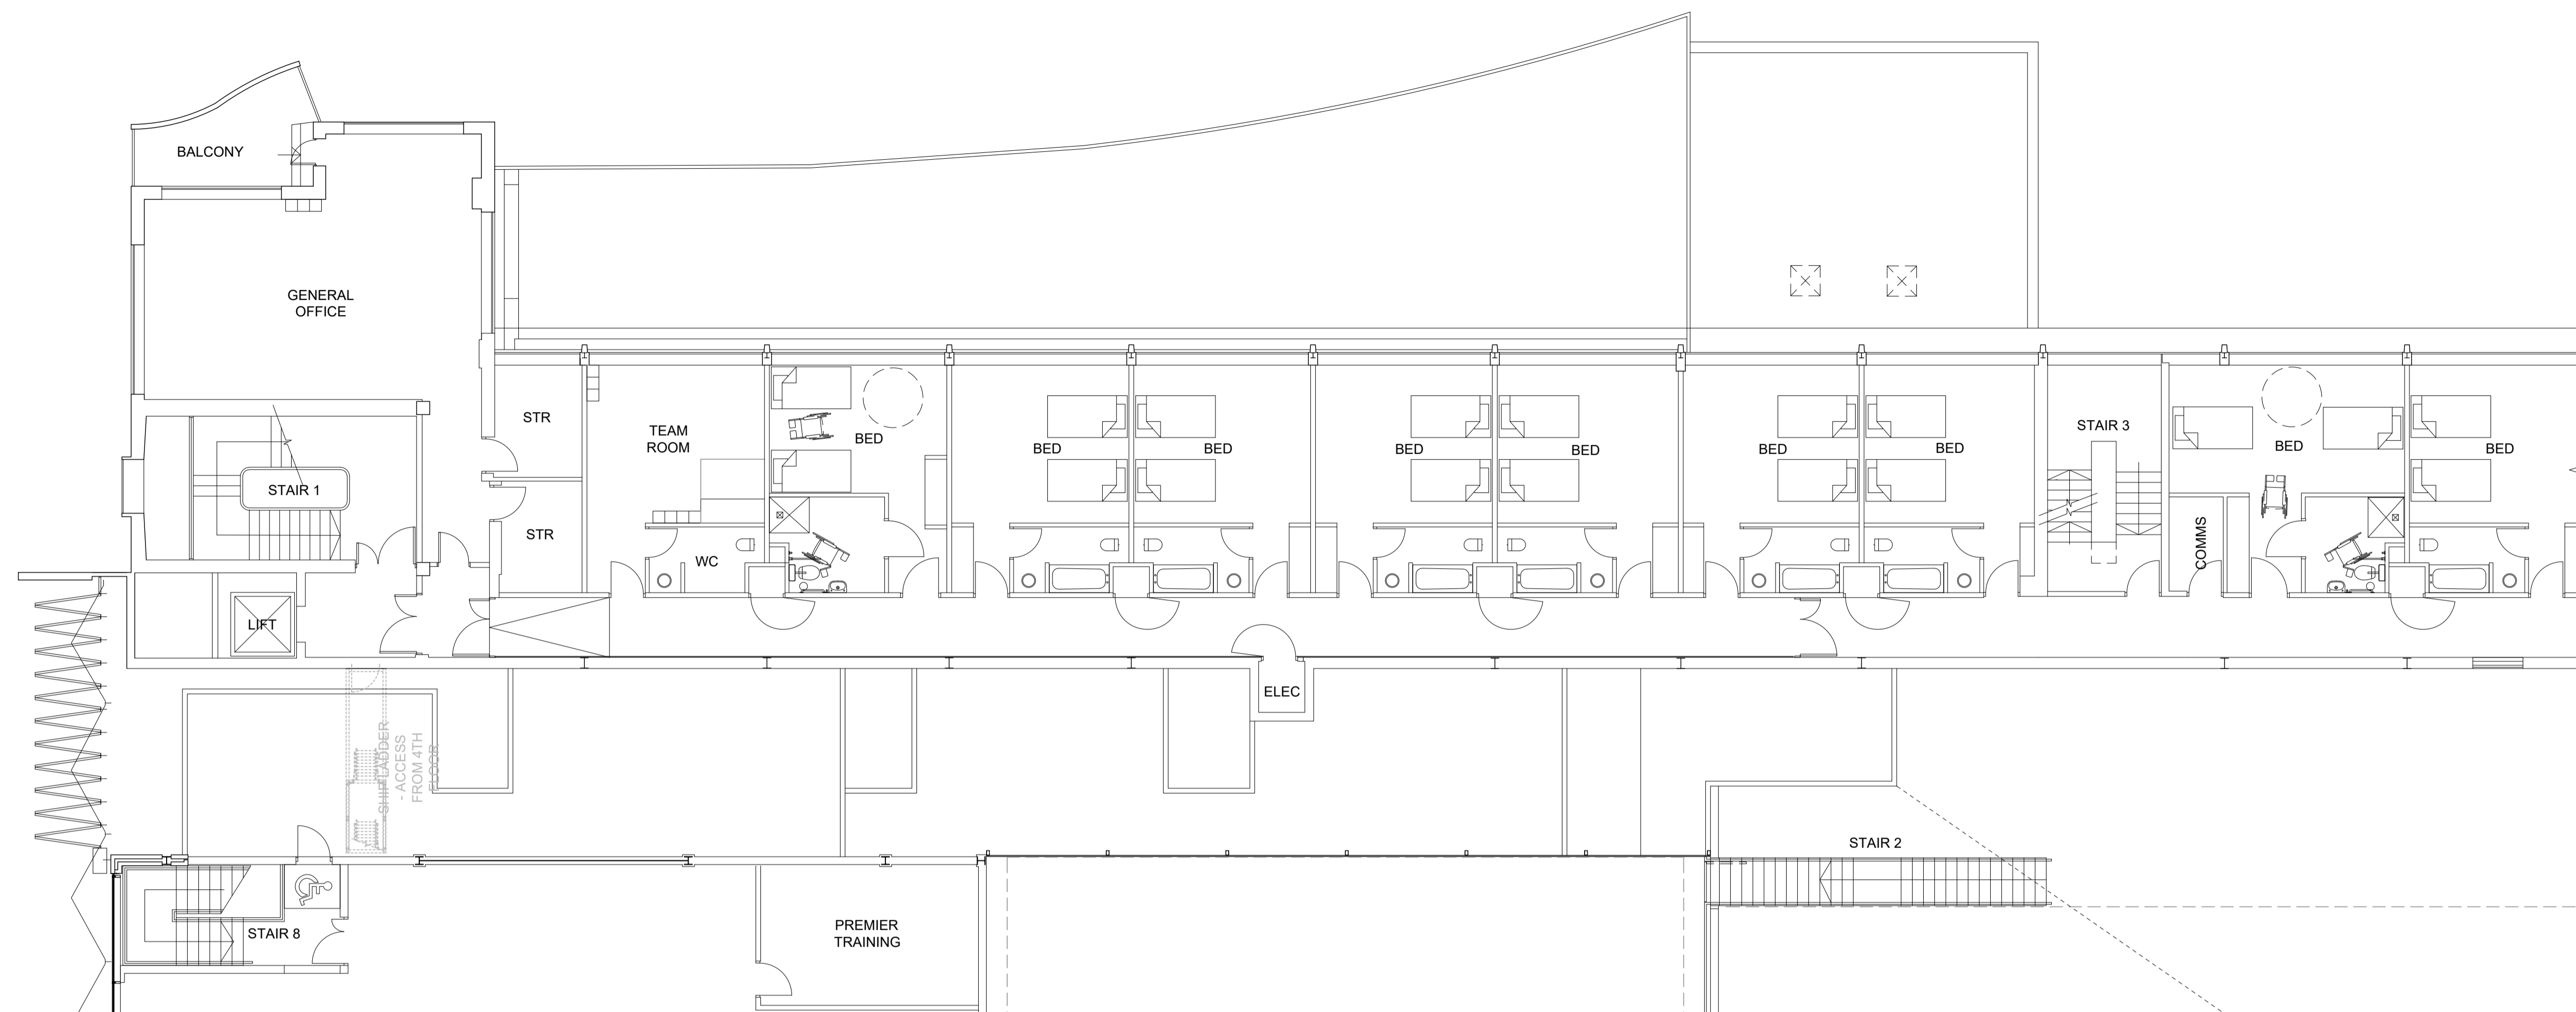


NOTES

DO NOT SCALE FROM THIS DRAWING.
VERIFY ALL DIMENSIONS AND SETTING OUT ON SITE.
NOTIFY ANY DISCREPANCIES TO THE ARCHITECT.
FOR STRUCTURAL INFORMATION, REFER TO
STRUCTURAL ENGINEER'S DRAWINGS.
FOR M&E INFORMATION, REFER TO M&E ENGINEER'S
AND SUB-CONTRACTOR'S DRAWINGS.
FOR HEALTH & SAFETY INFORMATION, REFER TO
HEALTH & SAFETY RISK ASSESSMENTS.

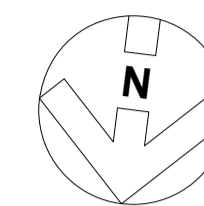

Existing First Floor Plan

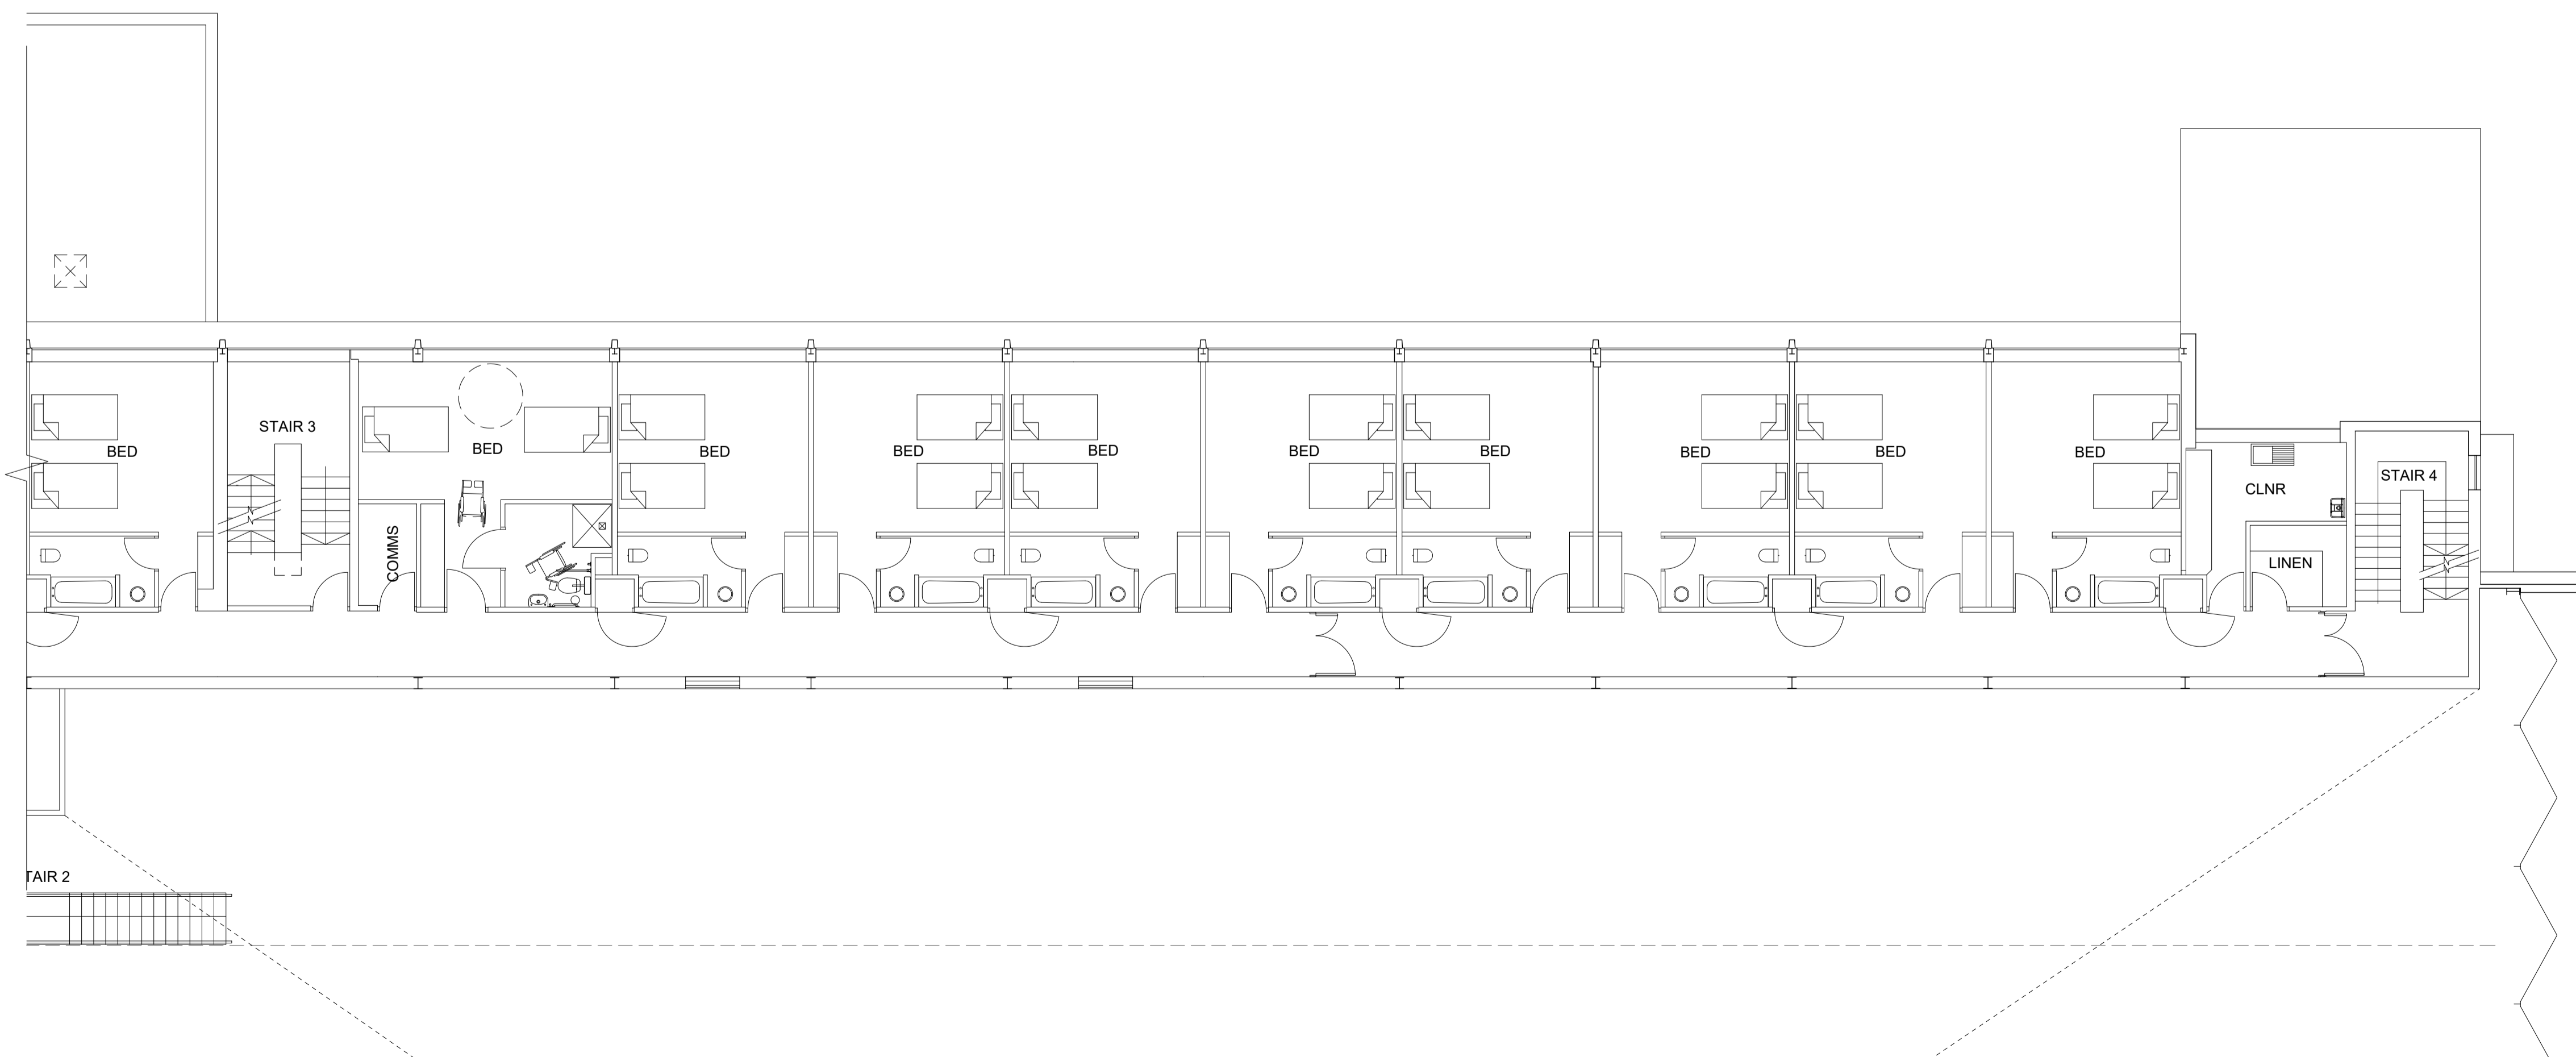

Existing First Floor Plan Continued

ISSUED BY: SDF
INITIAL ISSUE
CHECKED: DATE: 02/12/2019

PLANNING

PLT DATE:



CLIENT:
**DLC HATFIELD
CLUB SUPPORT
OFFICE REFURBISHMENT**

PROJECT:
**FIRST FLOOR
HOTEL SPACE
EXISTING PLAN**

DRAWING:
DRAWN BY: SDF
SCALE: 1:100 @ A1
DATE: NOV 2019

Hadfield Cawkwell Davidson

Broomgrove Lodge, 13 Broomgrove Rd, Sheffield, S10 2LZ T 0114 266 8181 www.hcd.co.uk

Architecture | Engineering | Interior Design | Masterplanning | Urban Design

2018-241 | PL-005 P0

SI:Architecture\2018-241\Drawings\DR - Plansheets\PL-005 - Existing First Floor Plan.dwg