


NOTES

This drawing is copyright. All rights reserved.
This drawing is not to be scaled: work from figured dimensions only.
Adam Burgess Architect is not responsible for Boundary information - All boundaries are to be confirmed with Land Registry prior to start on site.
This is not a construction drawing
This drawing is for a planning application only

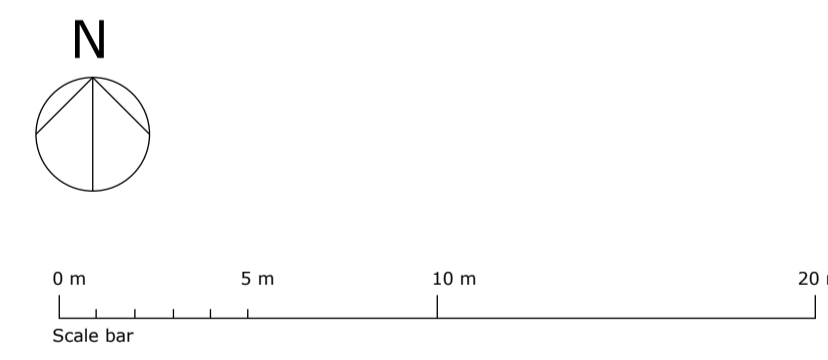

--- 2no. trees shown dashed red are the trees proposed to be felled (additional to those that have been identified by the arborist as being recommended to be felled due to disease or other). All others have been incorporated into the design of the building / landscape design and are proposed to be retained.



Revisions
.....

Adam Burgess Architect
3F1, 4 Wellington Street, Edinburgh, EH7 5ED
+44 (0) 7881 942 066 mail@adamburgessarchitect.co.uk

Project
Site at:
The Ridgeway
Cuffley

Title
Proposed Site Plan

Client
Mr P Bowler

Drawing Number 086 PL 01		
Scale 1:200 @ A1	Date February 2022	Revision -
Drawn	Checked	