



NOTES


DO NOT SCALE FROM THIS DRAWING. VERIFY ALL DIMENSIONS AND SETTING OUT ON SITE. NOTIFY ANY DISCREPANCIES TO THE ARCHITECT. FOR STRUCTURAL INFORMATION, REFER TO STRUCTURAL ENGINEER'S DRAWINGS. FOR M&E INFORMATION, REFER TO M&E ENGINEER'S AND SUB-CONTRACTOR'S DRAWINGS. FOR HEALTH & SAFETY INFORMATION, REFER TO HEALTH & SAFETY RISK ASSESSMENTS.

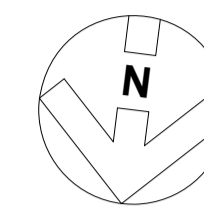

New wall construction

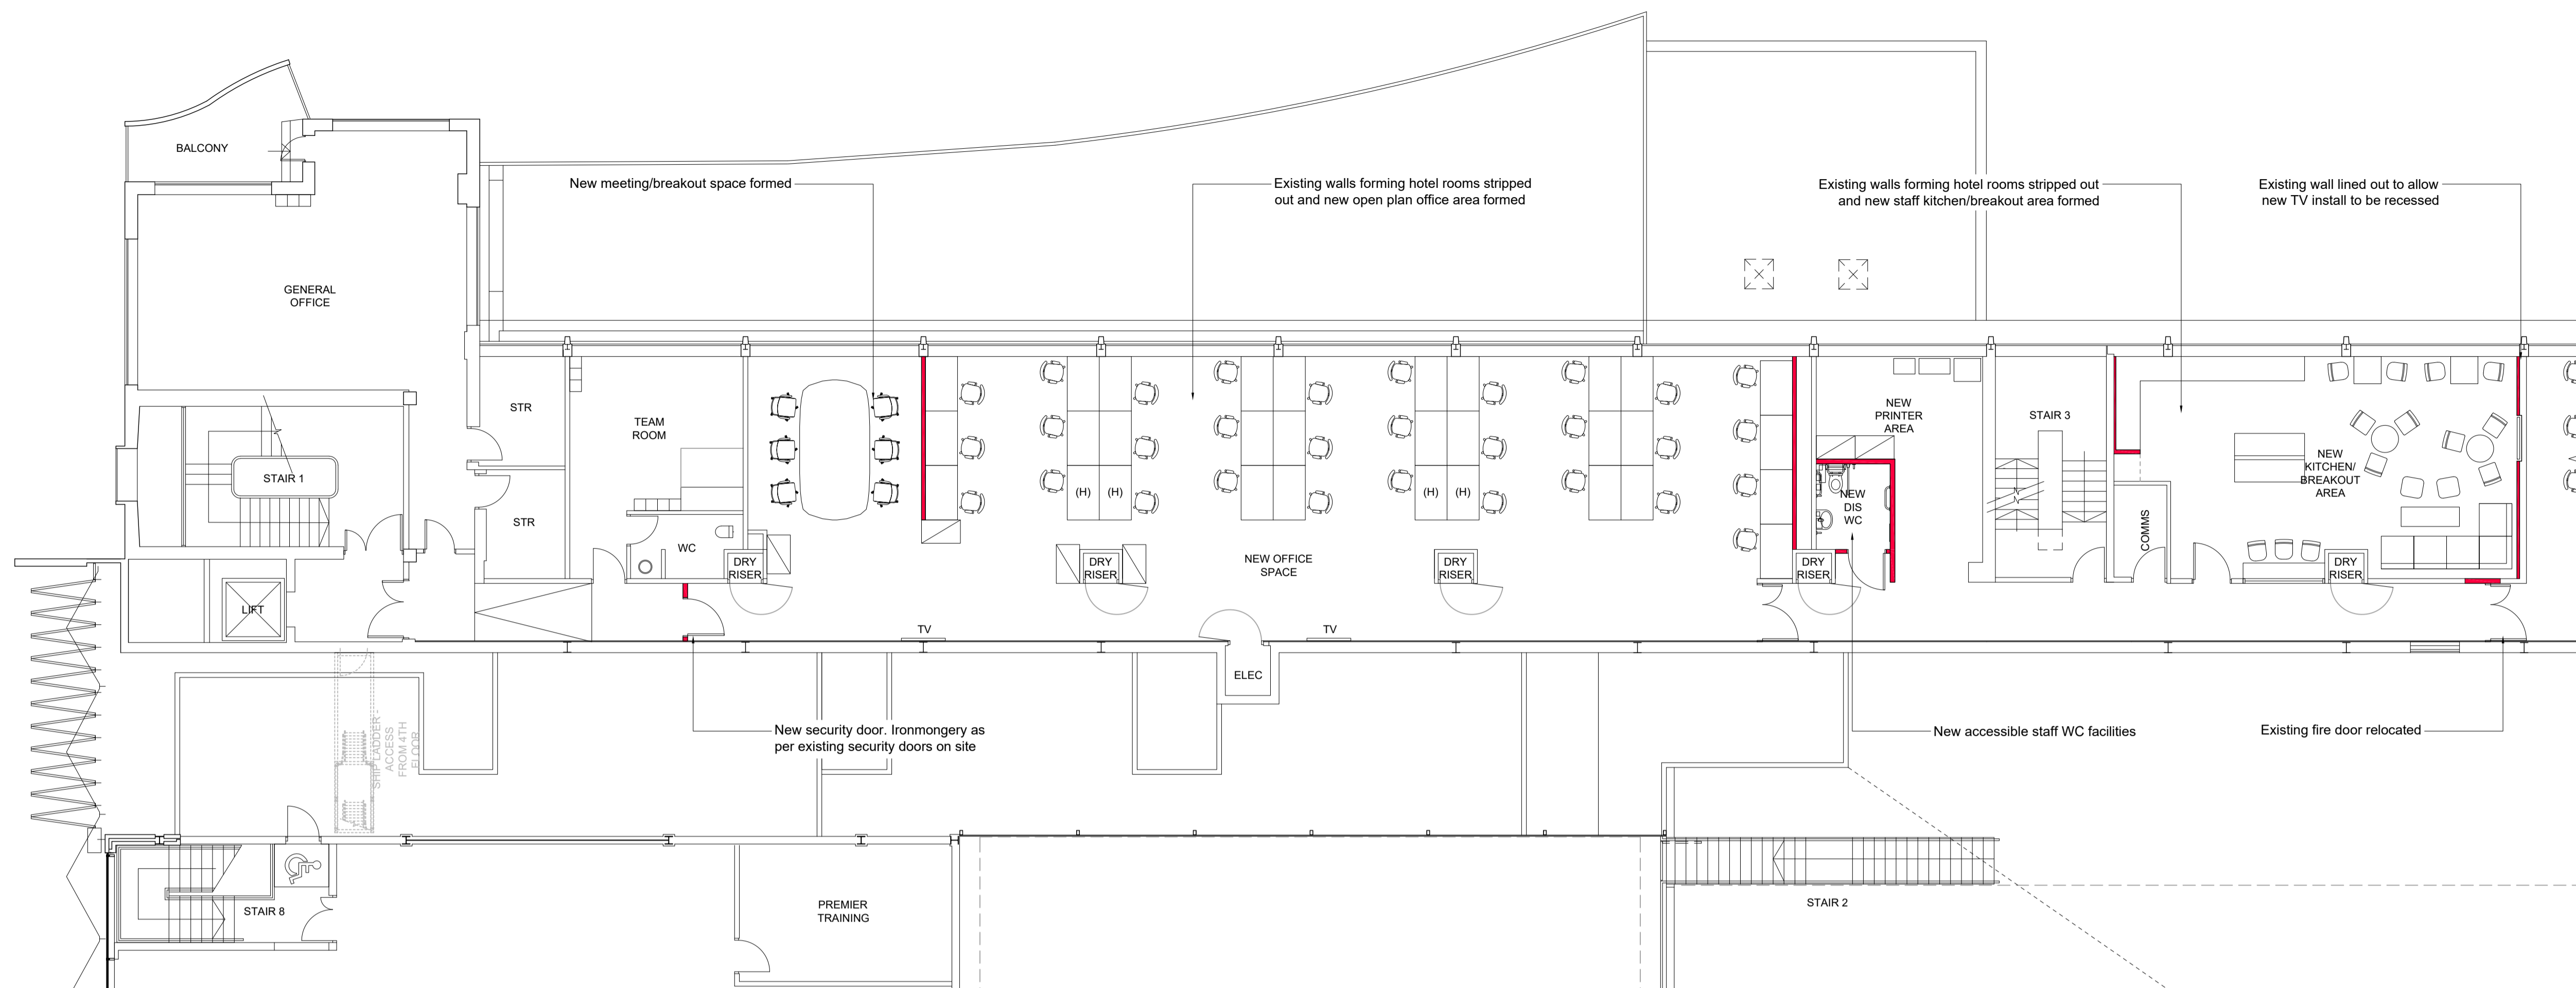

Existing First Floor Plan

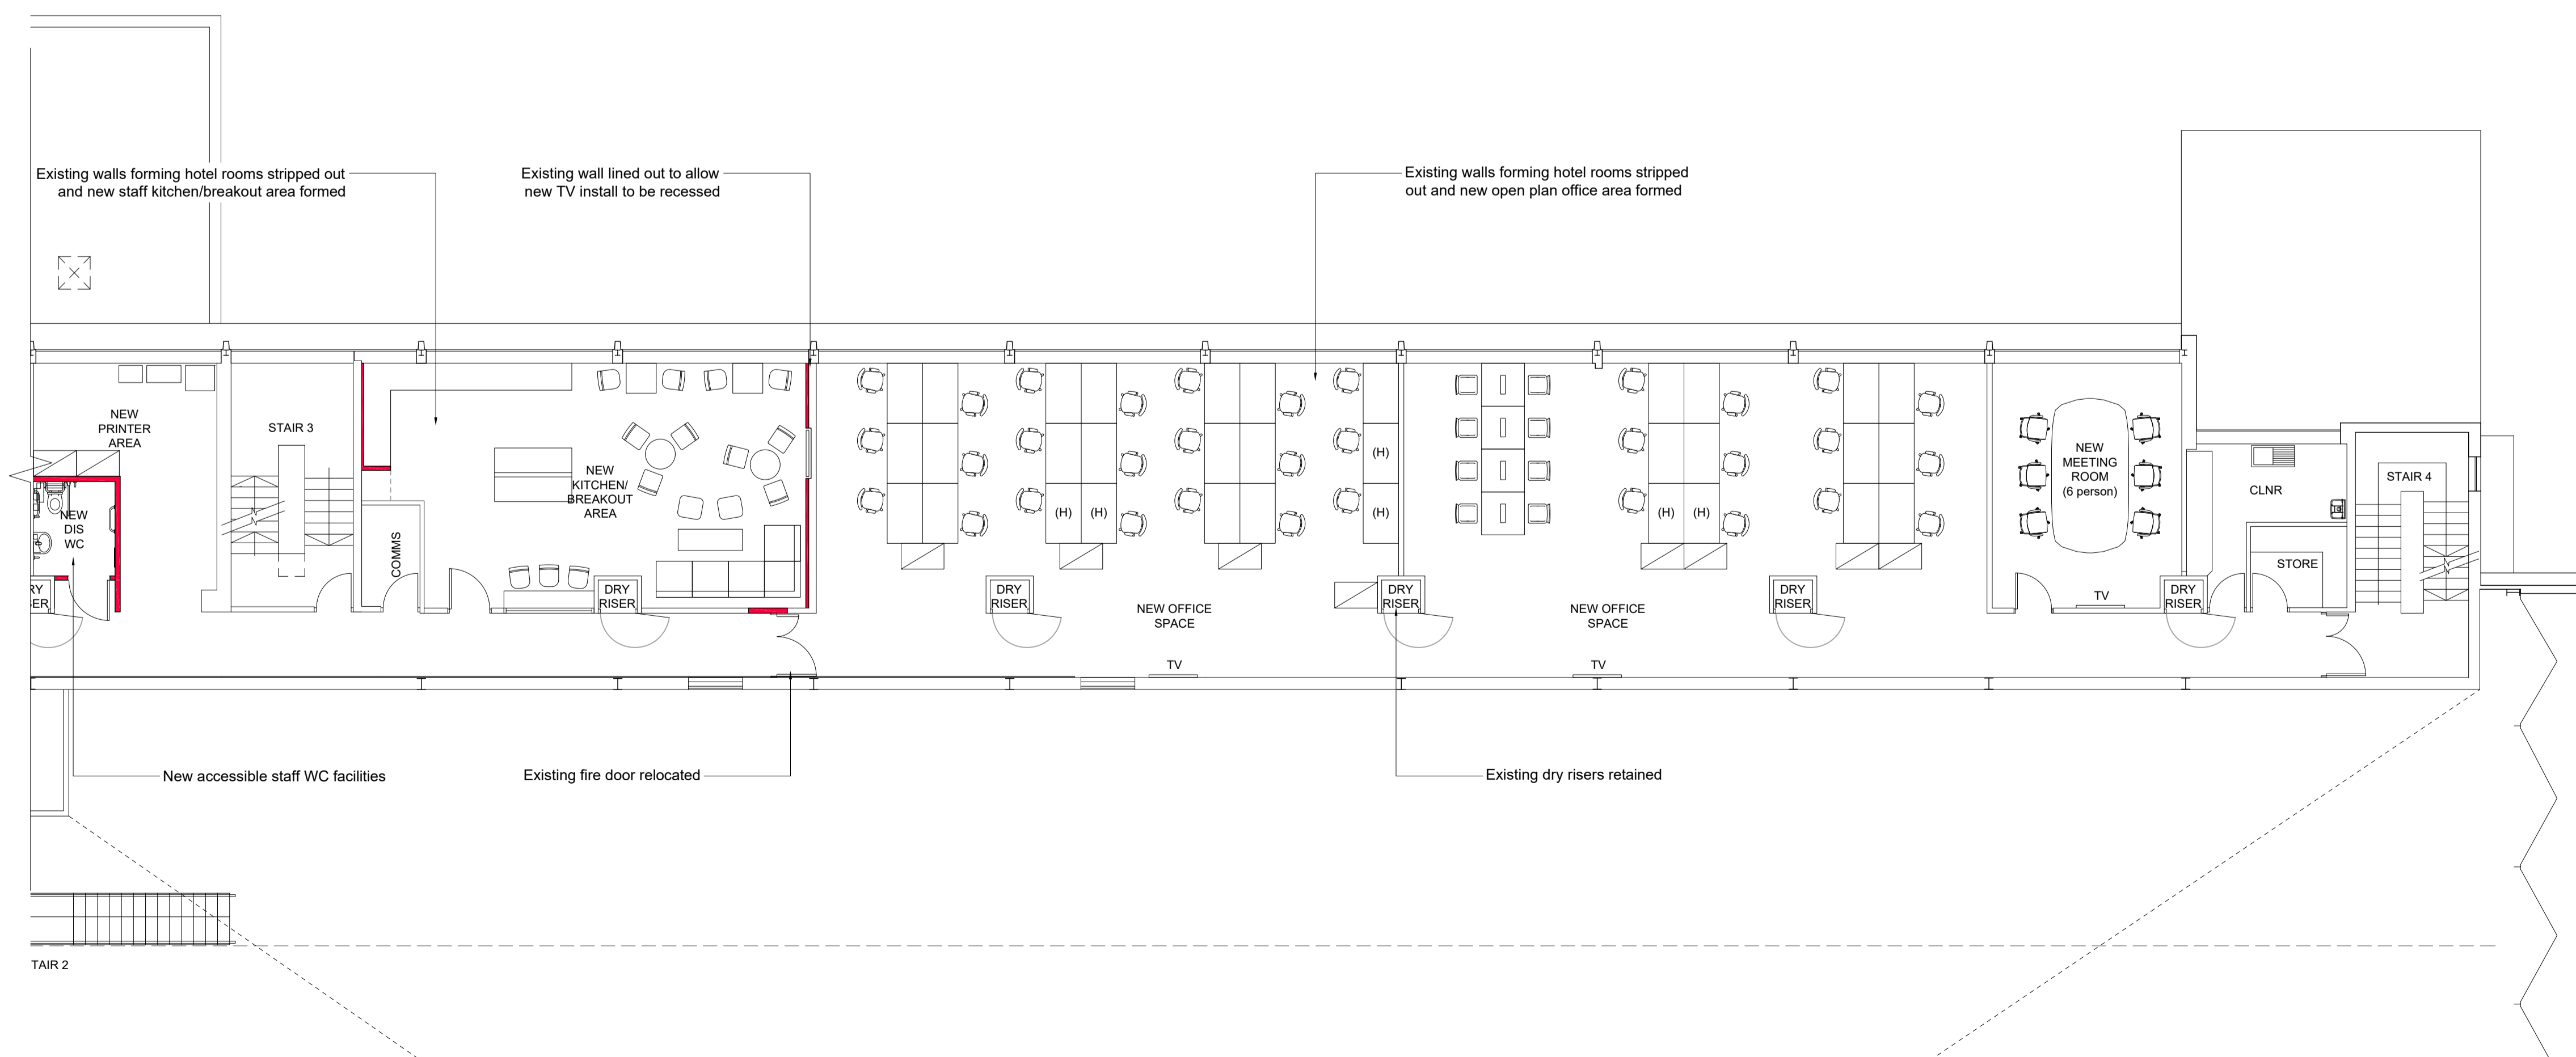

Existing First Floor Plan Continued

ISSUED BY: SDF CHECKED: DATE: 02/12/2019 INITIAL ISSUE

# PLANNING

PLT DATE:



CLIENT: **DLC HATFIELD CLUB SUPPORT OFFICE REFURBISHMENT**

PROJECT: **FIRST FLOOR OFFICE SPACE PROPOSED PLAN**

DRAWING: SDF SCALE: 1:100 @ A1 DATE: NOV 2019

**Hadfield Cawkwell Davidson**  
Broomgrove Lodge, 13 Broomgrove Rd, Sheffield, S10 2LZ T 0114 266 8181 www.hcd.co.uk

Architecture | Engineering | Interior Design | Masterplanning | Urban Design  
JOB NO: 2018-241 | DRAWING NO: PL-006 P0  
S:\Architecture\2018-241\Drawings\DR - Photoshops\PL-006 - Proposed First Floor Plan.dwg