



PROPOSED SIDE SIGN ELEVATION  
Scale:1/20

 


PROPOSED SECTION A-A  
Scale:1/20

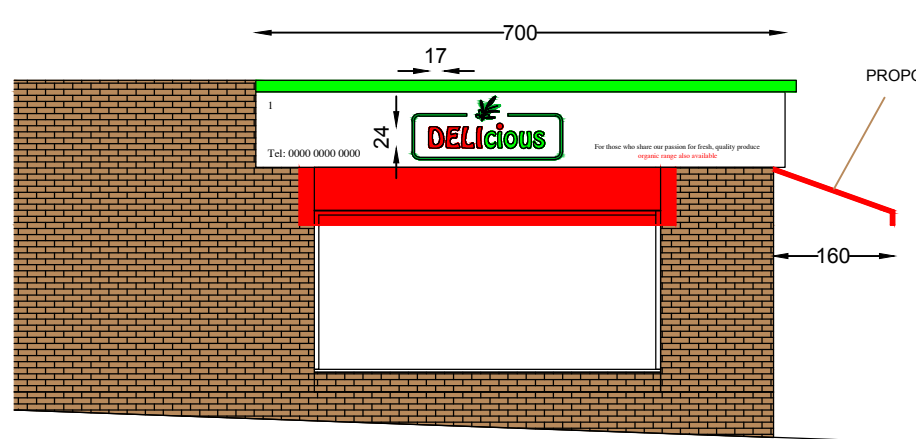


PROPOSED SIDE ELEVATION  
Scale:1/100

PROPOSED CANOPY

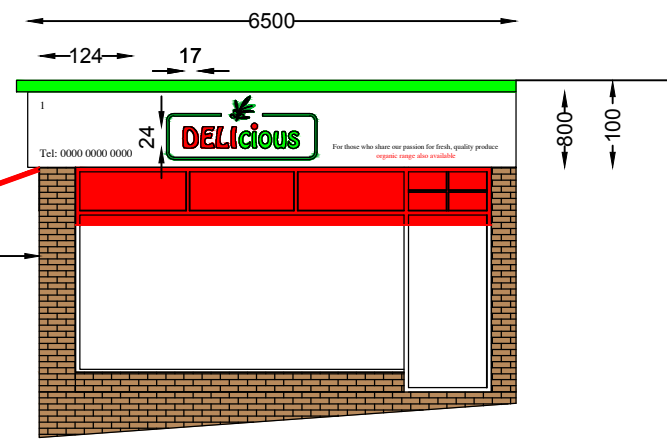

PROPOSED FRONT ELEVATION  
Scale:1/100

 

Notes:

1. All dimensions in millimetres (mm) and levels in metres (m) unless noted otherwise.
2. This drawing to be read in conjunction with all other relevant drawings and specification.
3. All work to comply with the relevant British Standards, Codes of Practice and the Building Regulations.

\* PLANS ARE STRICTLY SUBJECT TO BUILDING CONTROL AND OTHER LOCAL AUTHORITIES APPROVAL  
\*ANY WORKS CARRIED OUT PRIOR TO APPROVALS ARE AT OWNERS/CONTRACTORS' OWN RISKS

Project:

1 Maynard Place,  
EN6 4JA

Revisions:

Drawing Title:


Proposed Elevations

Drawing No: 5519/R4

Revision: -

Scale: As Shown@A3

Date: July 2019

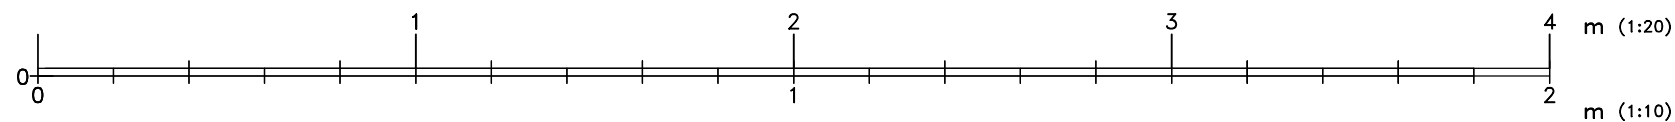

**NArch London**  
584 Green Lanes, Haringey,  
London N8 0RP

020 8889 0468  
074 0016 6788  
www.narch.co.uk