




EXISTING GROUND FLOOR PLAN

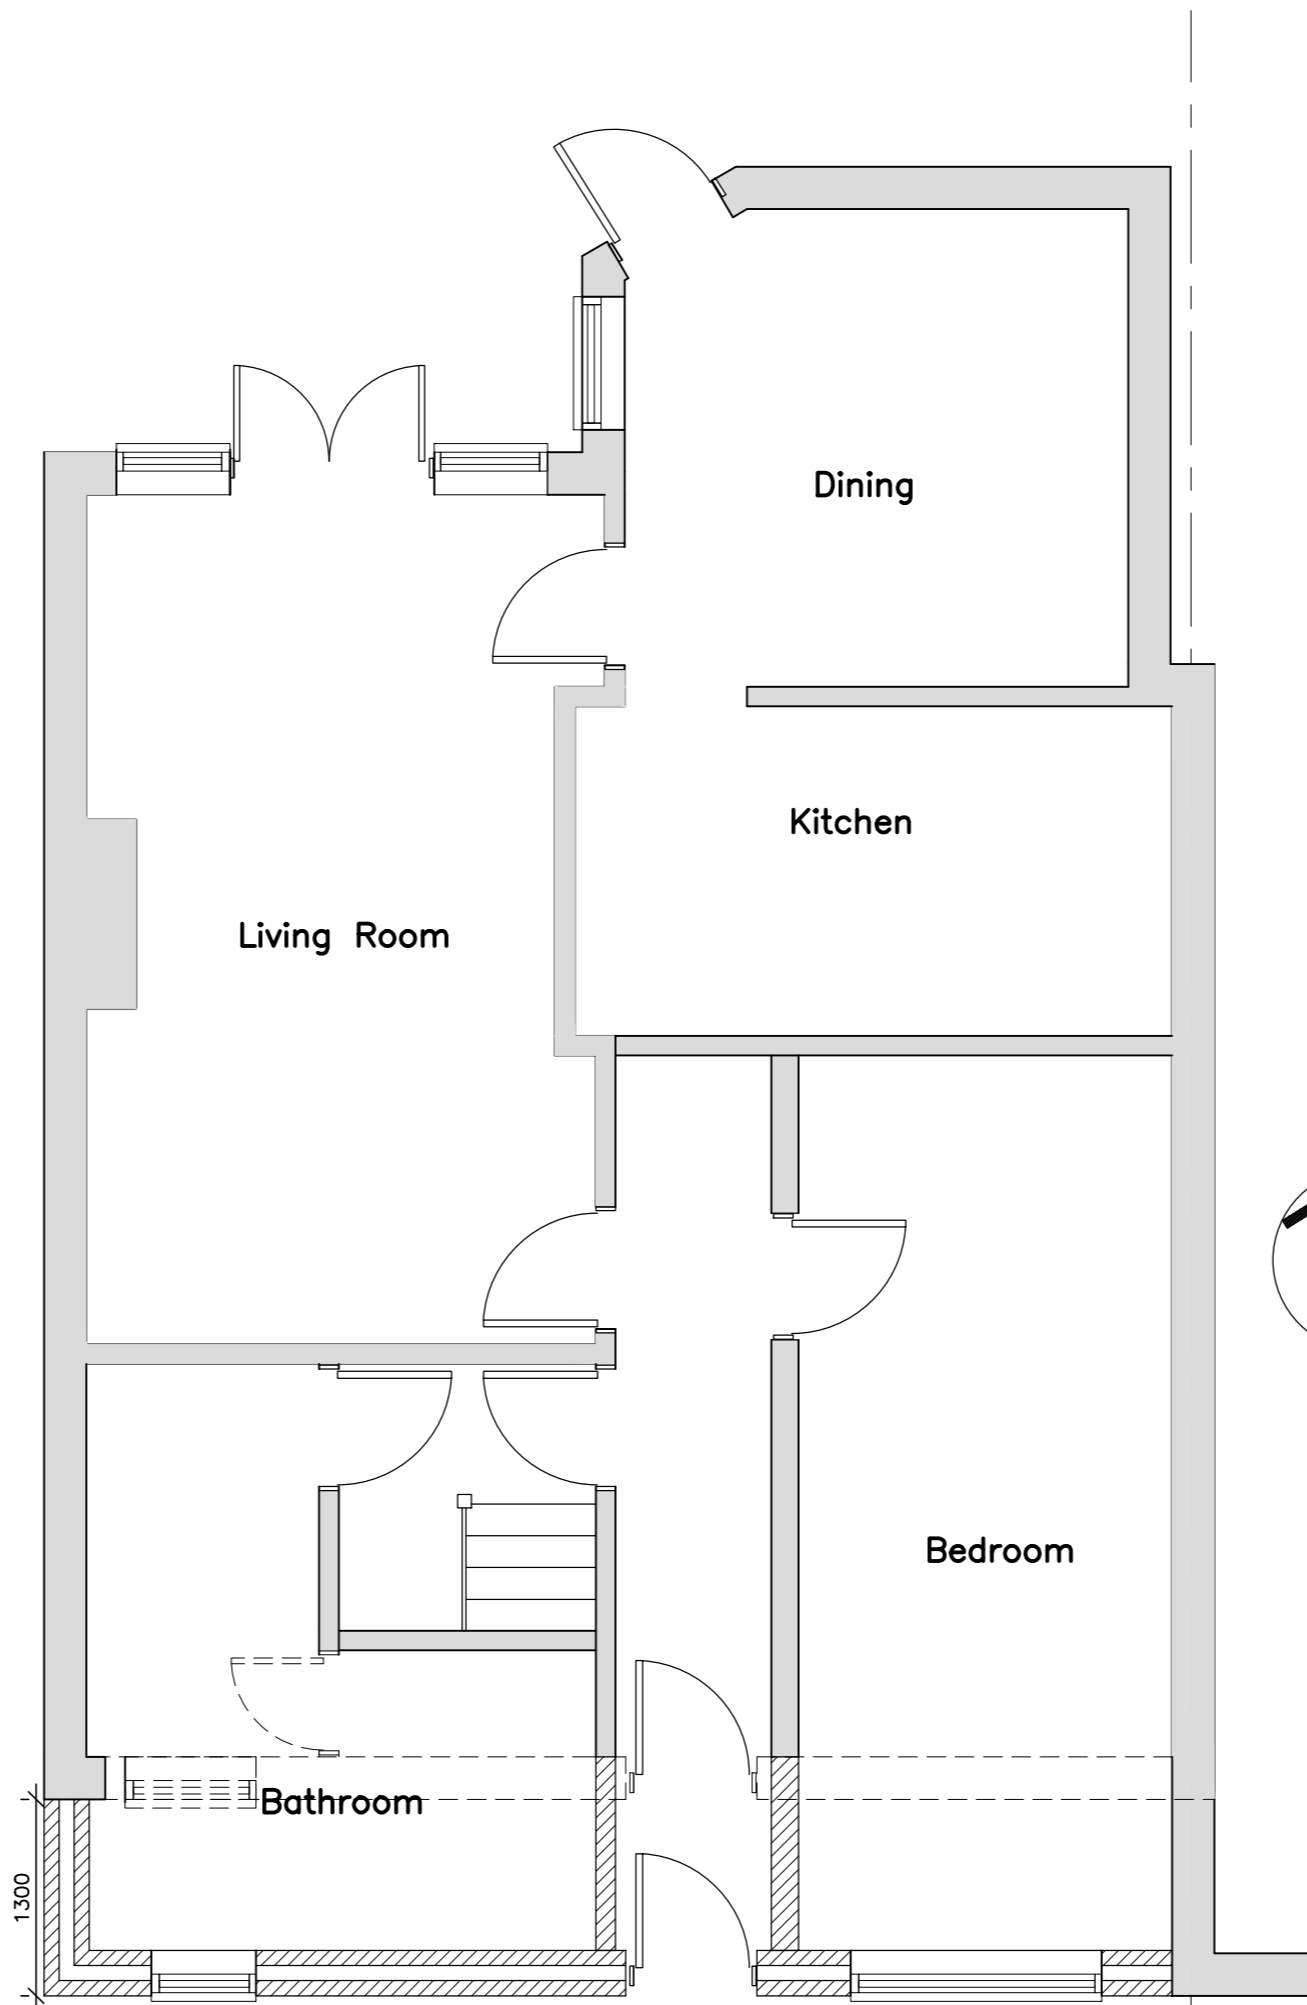

PROPOSED GROUND FLOOR PLAN

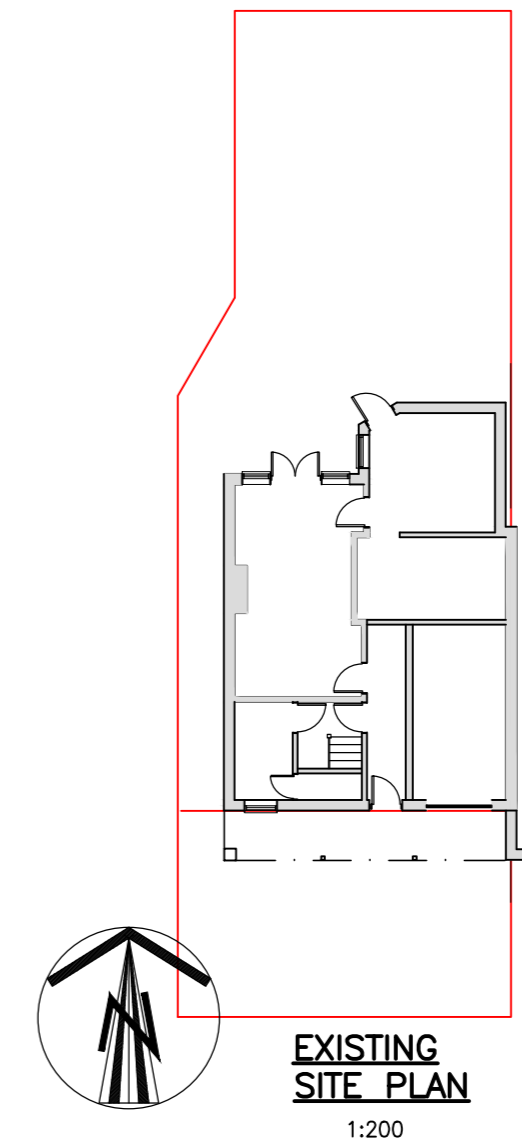

EXISTING SITE PLAN
1:200

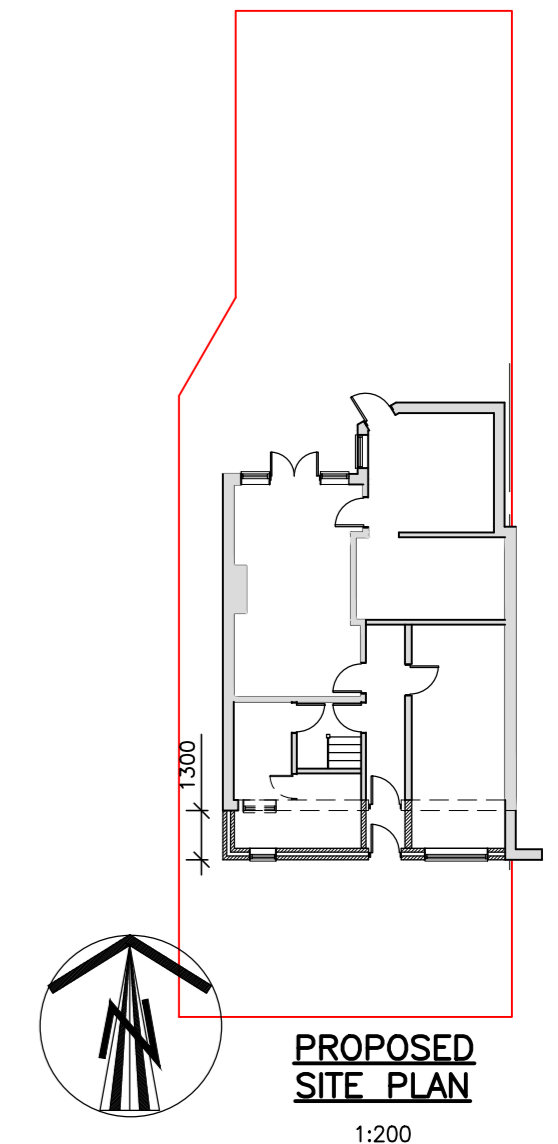


PROPOSED SITE PLAN
1:200




EXISTING FRONT ELEVATION
1:100




PROPOSED FRONT ELEVATION
1:100

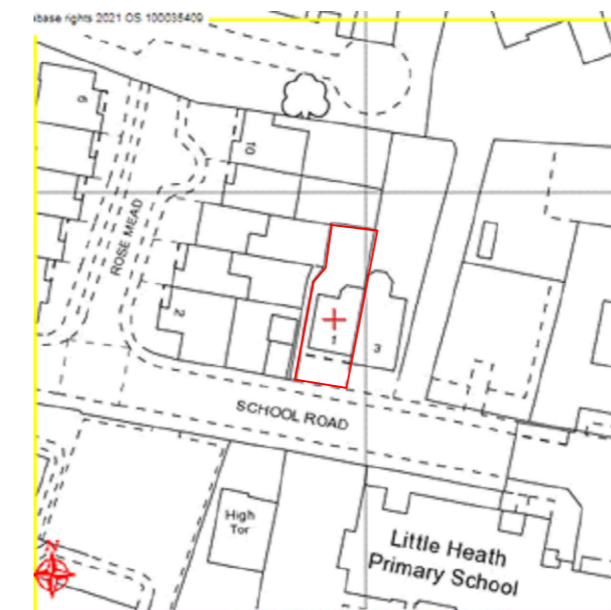

SITE LOCATION PLAN
1:1250

 

SCALE 1:100

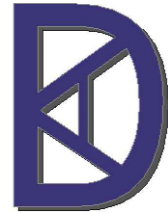Rev	Description	Date
 <p>KDA Designs Ltd. Architectural & Structural Services kevin@kdadesigns.co.uk</p> <p><small>This drawing is property of Mr Kevin D Austin. The information it contains is copyright and is not to be copied or used without prior permission.</small></p>		
<p>Project</p> <p>PROPOSED FRONT EXTENSION 1 SCHOOL ROAD POTTERS BAR EN6 1JW</p>		
<p>Drawing</p> <p>PLANNING DRAWING</p>		
Drawn	KDA	Checked
Scale	A2@1:50	Date Mar 2021
Drg. No.	1SR/P01	
		Rev