



**EXISTING GROUND FLOOR PLAN**

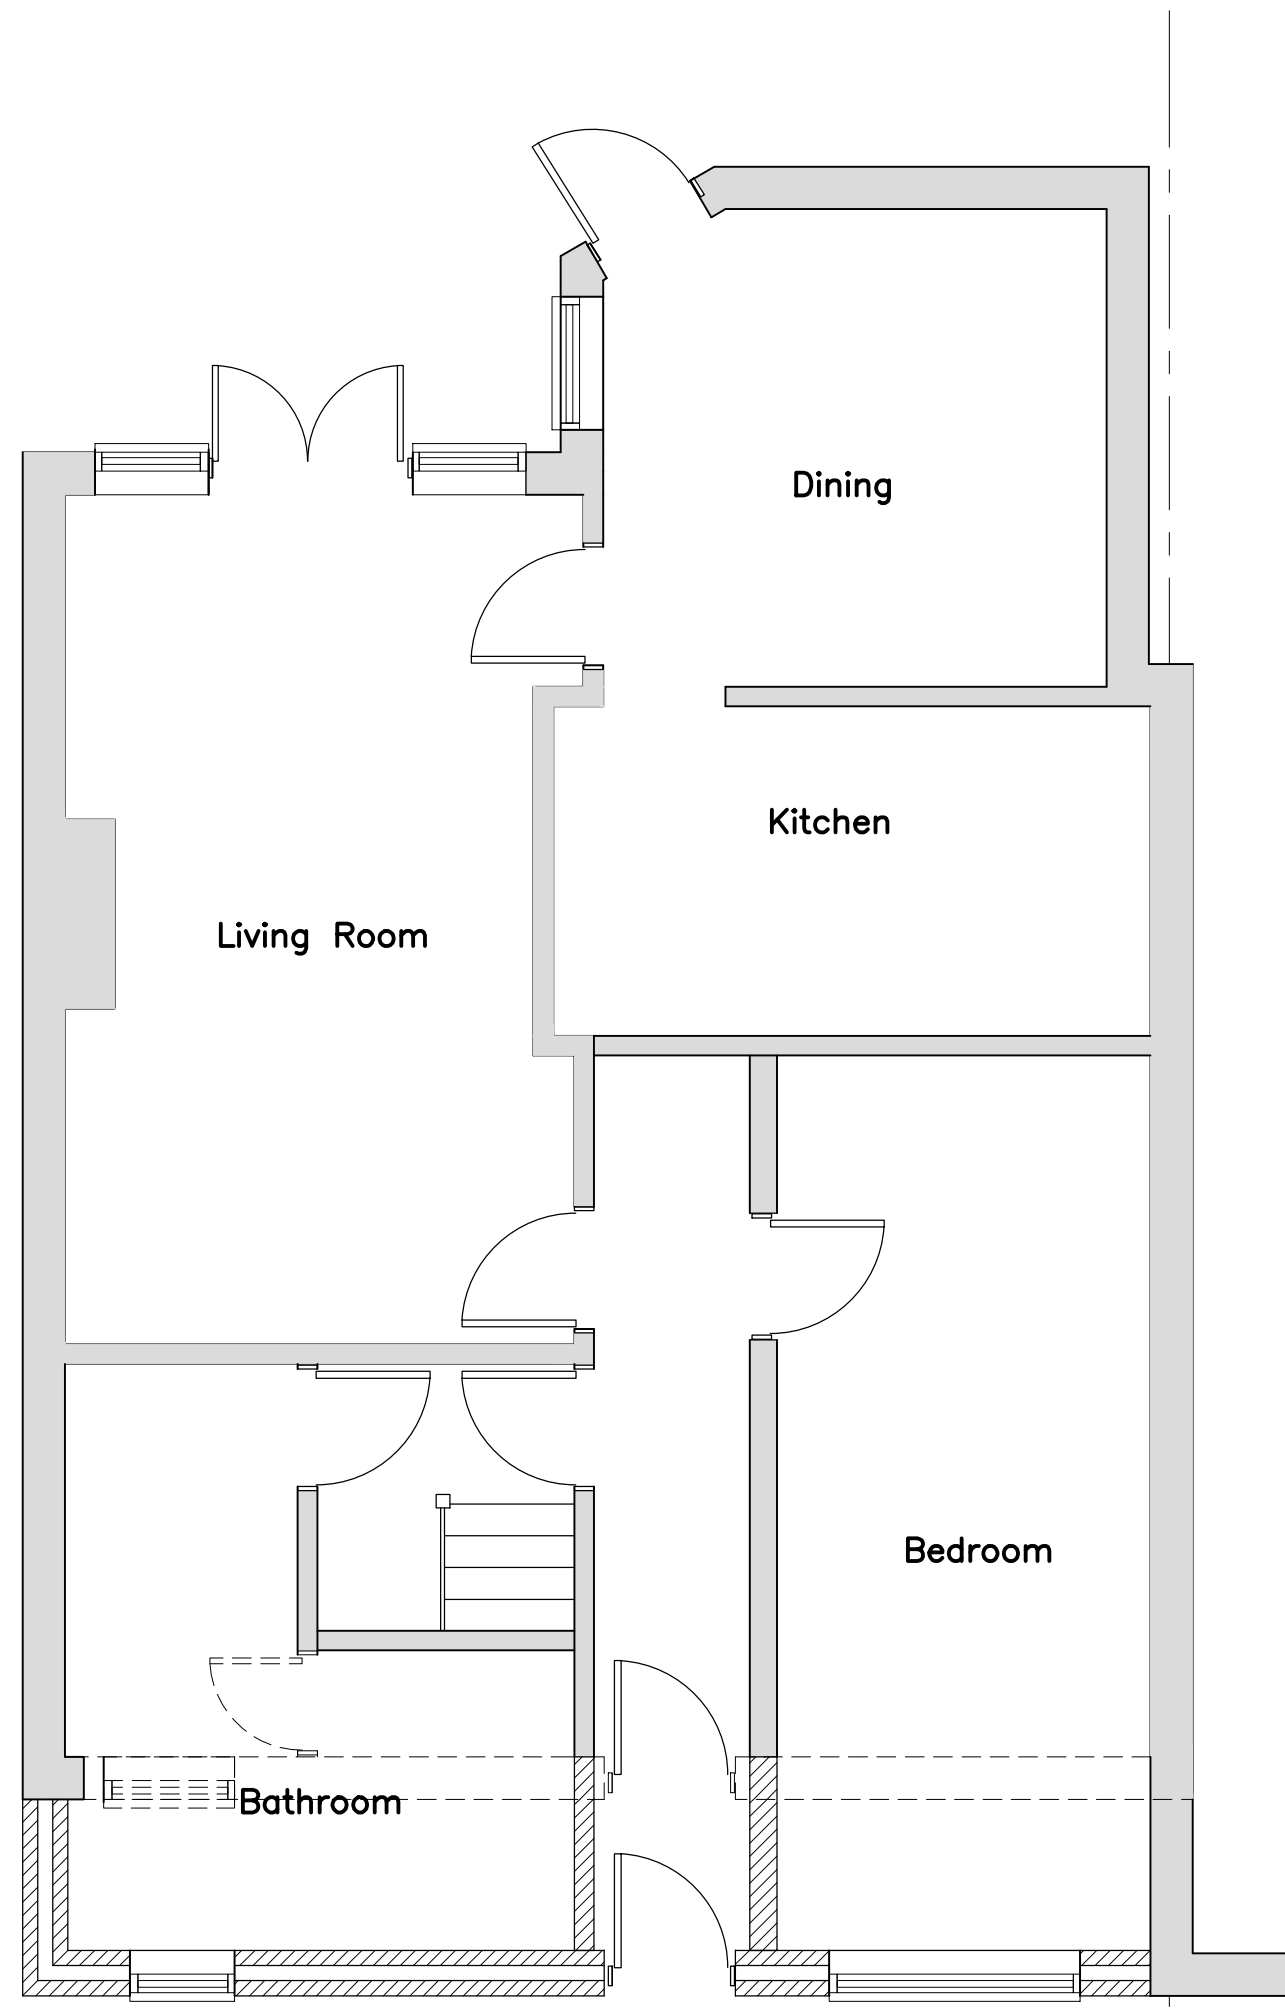


**PROPOSED GROUND FLOOR PLAN**

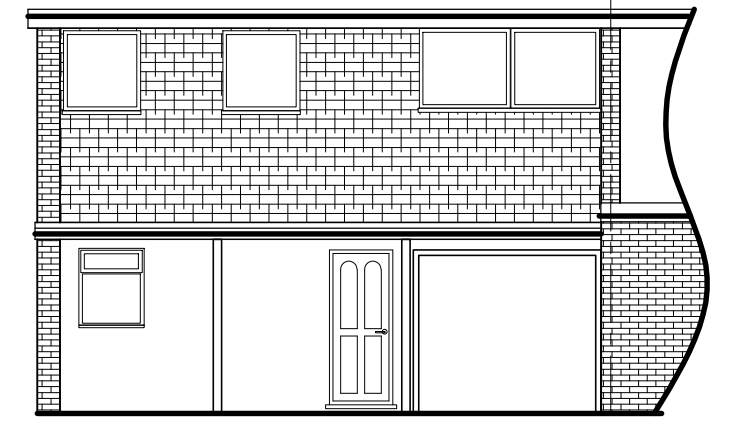


**EXISTING FRONT ELEVATION**

1:100

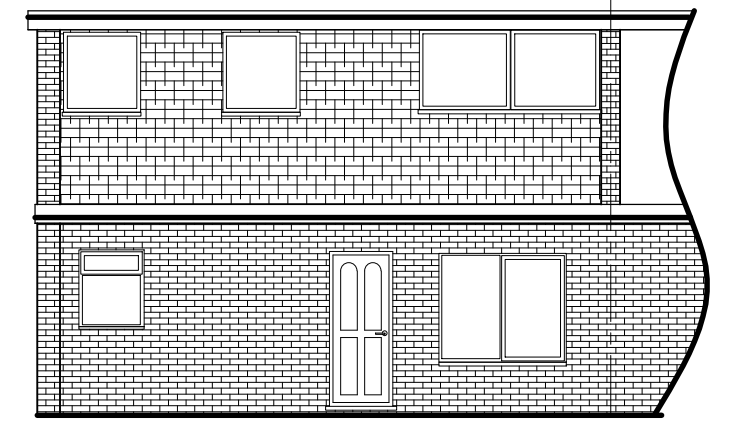


**PROPOSED FRONT ELEVATION**

1:100

 


SCALE 1:100

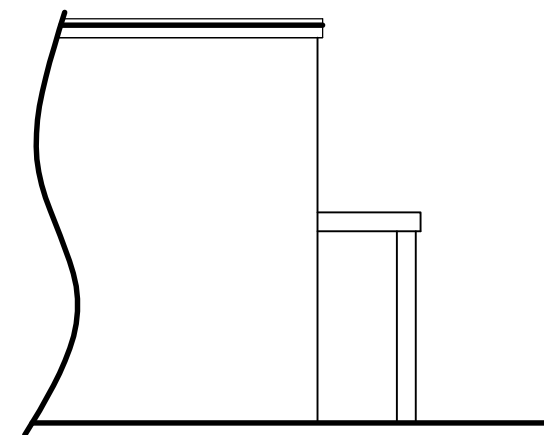


**EXISTING PART SIDE ELEVATION**

1:100

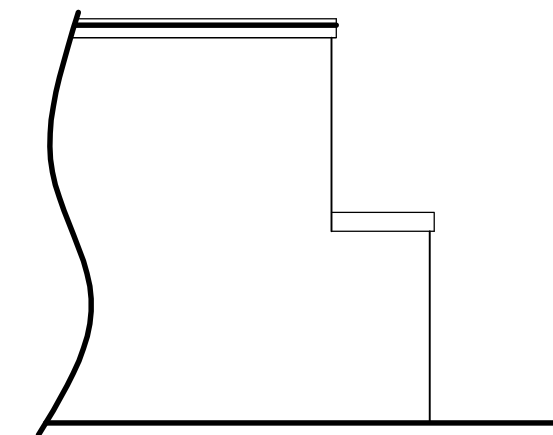

**PROPOSED PART SIDE ELEVATION**

1:100

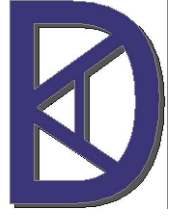Rev	Description	Date
 <p><b>KDA Designs Ltd.</b> Architectural &amp; Structural Services 12200 8000 1433 14/07/2014 KDA</p> <p>kevin@kdadesigns.co.uk</p> <p><small>This drawing is property of Mr Kevin D'Astous. The information it contains is copyright and is not to be copied or used without prior permission.</small></p>		
<p>Project</p> <p><b>PROPOSED FRONT EXTENSION</b> <b>1 SCHOOL ROAD</b> <b>POTTERS BAR</b> <b>EN6 1JW</b></p>		
<p>Drawing</p> <p><b>PLANNING DRAWING</b></p>		
Drawn	KDA	Checked
Scale	A2@1:50	Date Mar 2021
Drg. No.	<b>1SR/P01</b>	Rev