




ELEVATION A

NOTE:
ALL EQUIPMENT AND ANTENNAS IN ORANGE
LAYER TO BE REMOVED

| 3G / 4G Antenna ID | Existing 3G Bearing |
|--------------------------|---------------------------|
| uA1 | 20° |
| uB1 | 110° |
| uC1 | 260° |

NOTES:
1. ALL DIMENSIONS IN MM UNLESS OTHERWISE NOTED.

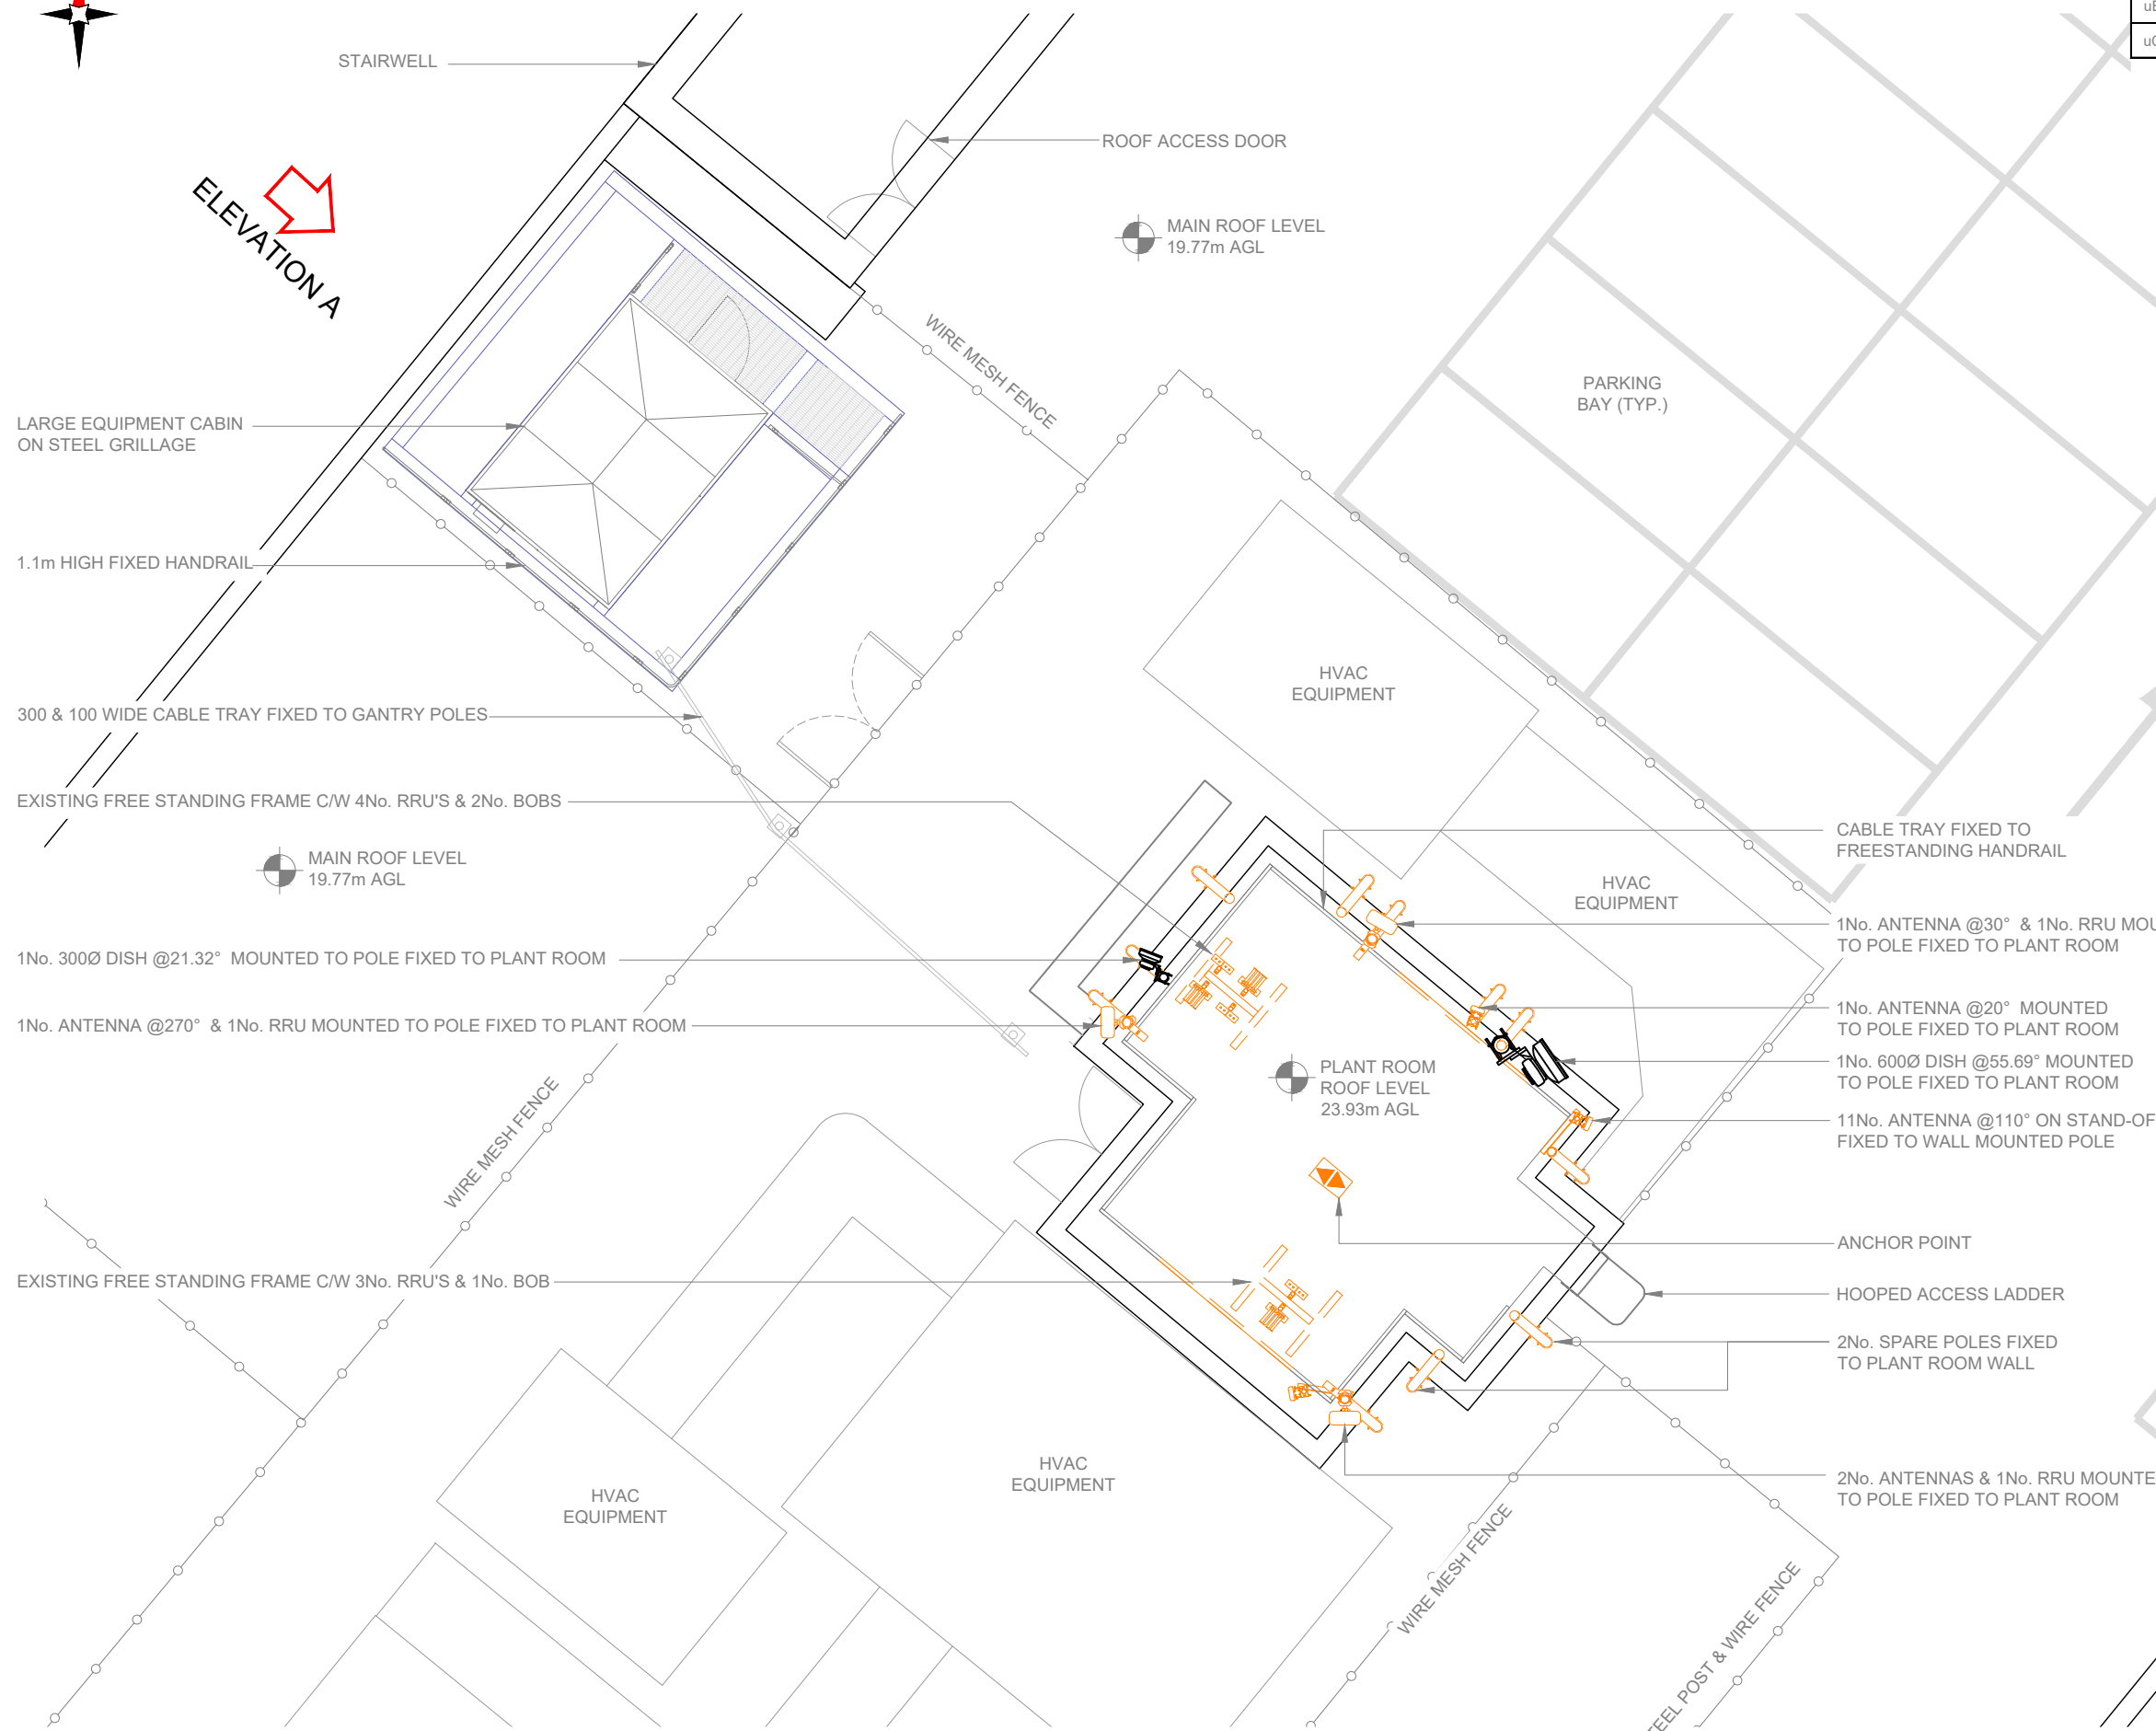

| Master: | MBNL / EE / H3G: | Project: | Purpose of Issue: | Issue: |
|---------------------------------|---|----------|-------------------|--------|
| M004 | MBNL | T&A | Planning | C |
| Date: | 04/02/2021 | | | |
| Drawn: | D.Mercer | | | |
| Checked: | M.Francis | | | |
| Approved: | G.Head | | | |
| Revision / Upgrade Description: | Design Liability Transferred to Implemental Ltd. 04/02/2021 | | | |
| Drawn: | D.Mercer | | | |
| Checked: | M.Francis | | | |
| Approved: | G.Head | | | |
| Master: | MBNL / EE / H3G: | Project: | Purpose of Issue: | Issue: |
| M002 | MBNL | T&A | Planning | B |
| Date: | 20.02.20 | | | |
| Drawn: | JMCL | | | |
| Checked: | DB | | | |
| Approved: | DPM | | | |
| Revision / Upgrade Description: | Config Change To H4a | | | |
| Master: | MBNL / EE / H3G: | Project: | Purpose of Issue: | Issue: |
| M002 | MBNL | T&A | Detailed Design | A1 |
| Date: | 13.01.2020 | | | |
| Drawn: | JMCL | | | |
| Checked: | DB | | | |
| Approved: | DM | | | |
| Revision / Upgrade Description: | Detail Design Issue | | | |
| Master: | MBNL / EE / H3G: | Project: | Purpose of Issue: | Issue: |
| M001 | MBNL | T&A | Planning | A |
| Date: | 08.05.19 | | | |
| Drawn: | AP | | | |
| Checked: | AP | | | |
| Approved: | JC | | | |
| Revision / Upgrade Description: | First Issue | | | |

Hutchison 3G UK Limited
Star House, 20 Grenfell Road
Maidenhead, SL6 1EH
Tel: 01628 765 000
Fax: 01628 765 001

Hatfield Business Park
Hatfield
Hertfordshire
AL10 9BW
Tel: 01707 315000
Fax: 01707 319001

Mobile Broadband Network Limited
Sixth Floor, Thames Tower, Station Road, Reading, RG1 1LX

Design Consultant & Principal Contractor:

IMPLEMENTAL LIMITED
3, ALLIANCE COURT
ECO PARK ROAD - LUDLOW
SHROPSHIRE - SY81FB

Site Name: **THE GALLERIA**

Site ID: **835101**

Address:
**THE GALLERIA
COMET WAY,
HATFIELD, HERTFORDSHIRE,
AL10 0XR**

Title: **100 EXISTING SITE PLAN**


Project: **T&A**

Purpose of Issue:
GENERAL ARRANGEMENT

| | | |
|-----------------------------|--------------------------------|-------------------------------|
| EE Cell ID: 61149 | MBNL Cell ID: WEH010 | 3UK Cell ID: AL0110 |
|-----------------------------|--------------------------------|-------------------------------|

Master Drawing No: **835101_WEH010_61149_AL0110_M004** Issue: **C**

EXISTING SITE PLAN

 

100mm
50mm
10mm