



© COPYRIGHT MANNING ELLIOTT PARTNERSHIP 2015.
 THIS DRAWING IS THE PROPERTY OF MANNING ELLIOTT PARTNERSHIP.
 IT MUST NOT BE COPIED OR REPRODUCED OR DIVULGED
 TO ANYONE WITHOUT PERMISSION.
 ANY DISCREPANCIES TO BE REPORTED TO MANNING ELLIOTT
 PARTNERSHIP.

REVISIONS:
 Revision A JE 04.03.16
 First Drawing Issue

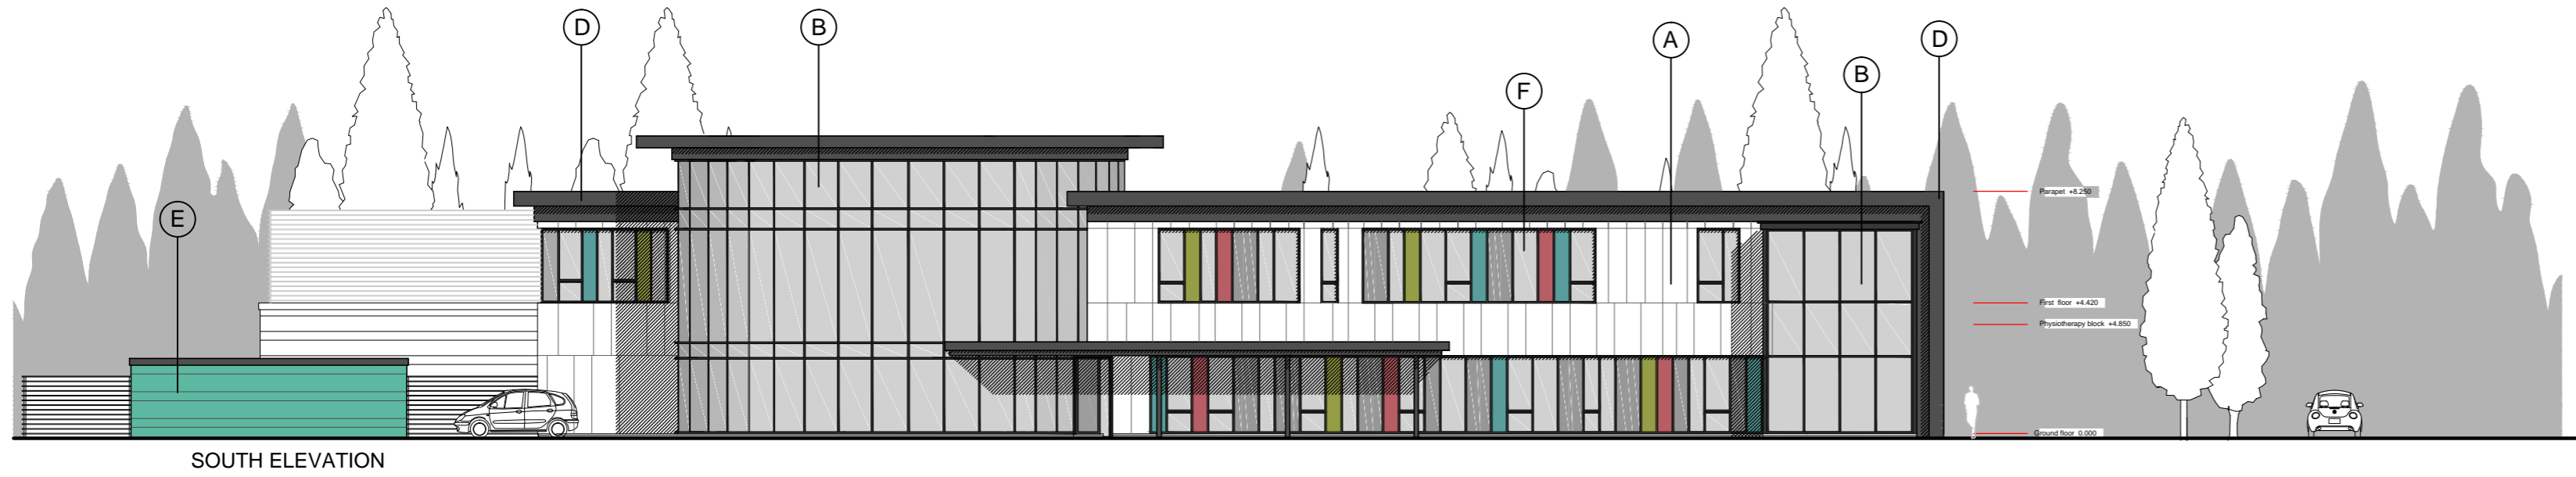


- Key to finishes:
- (A) White rainscreen cladding - Trespa or similar
 - (B) Glazed curtain walling screen
 - (C) P.P.C dark grey louvre screens
 - (D) P.P.C aluminum projecting eaves dark grey
 - (E) "Corroded Green" Trespa Cladding or similar.
 - (F) P.P.C aluminum windows - opening light locations TBC
 - (G) Graphite grey cladding
 - (H) Stove enameled feature spandrel - colour T.B.C
 - (I) Glazed Spandrel Panel


SOUTH ELEVATION

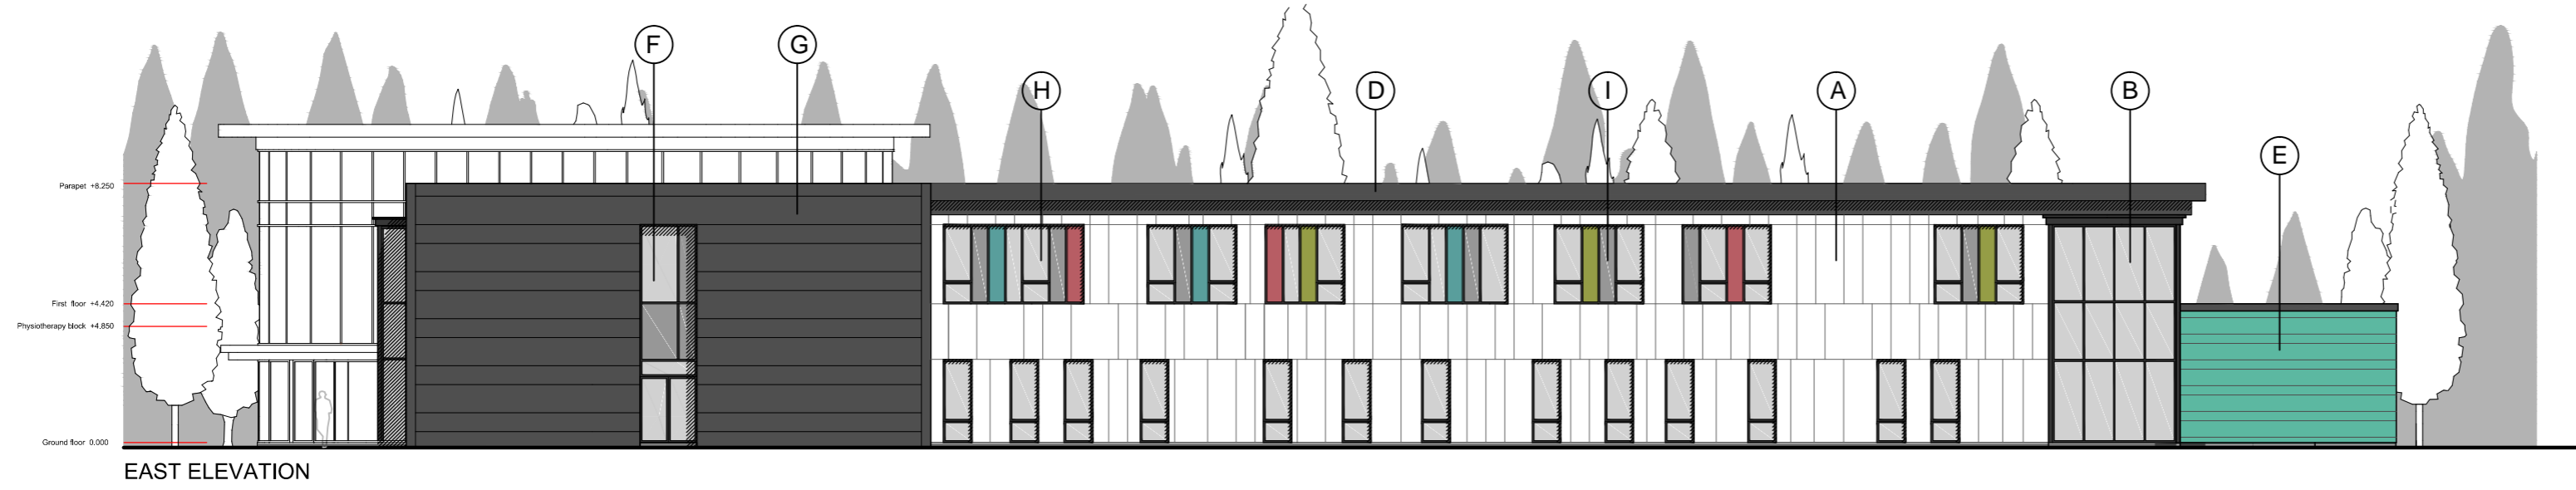

EAST ELEVATION

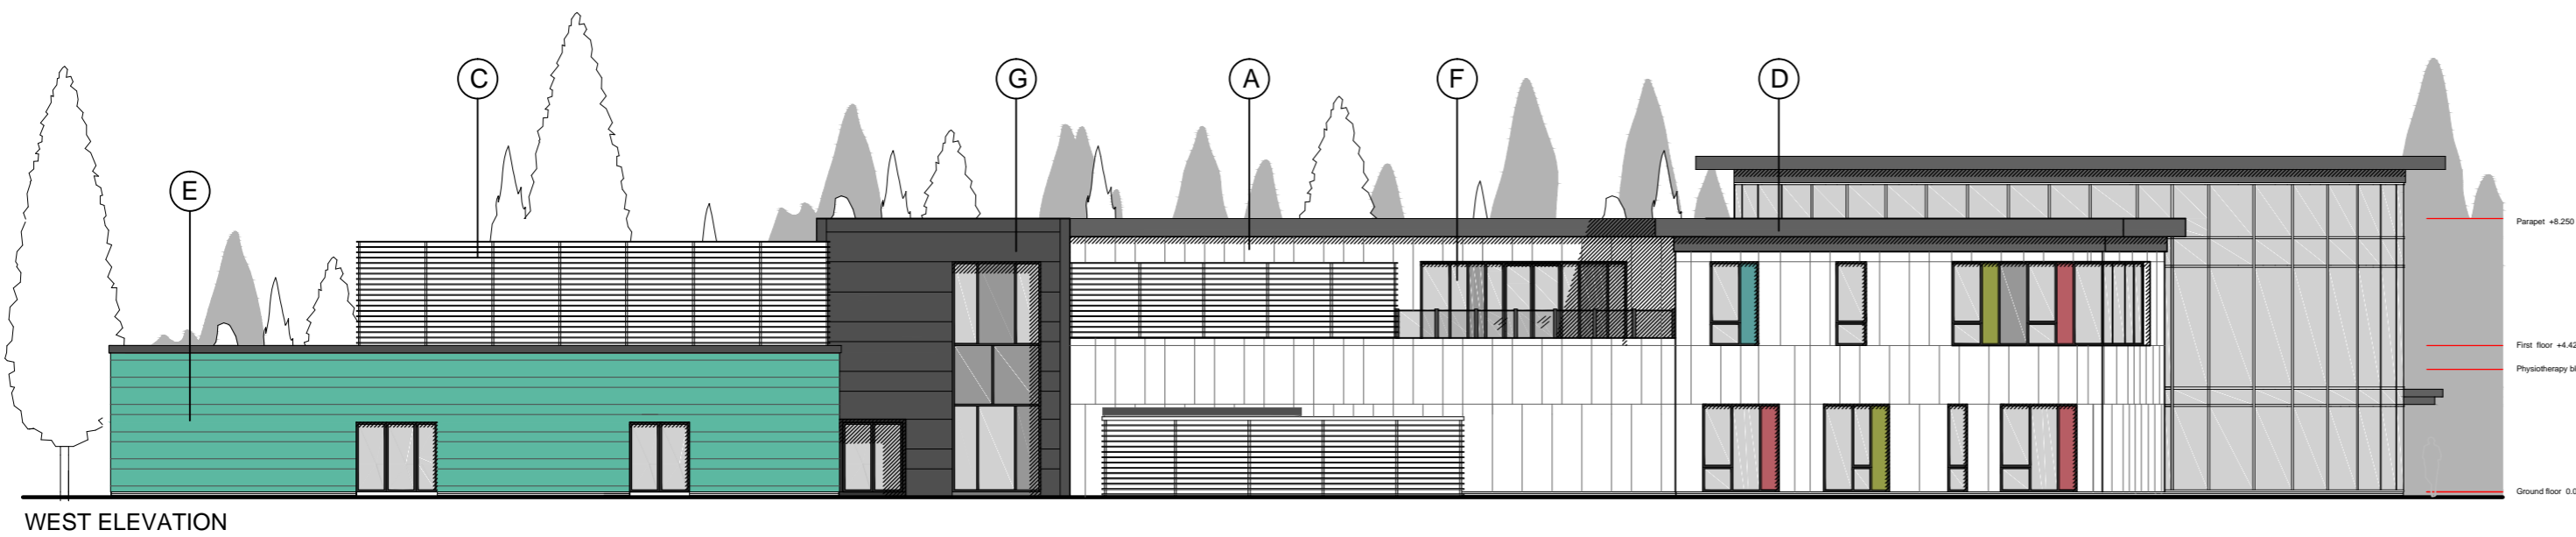

WEST ELEVATION

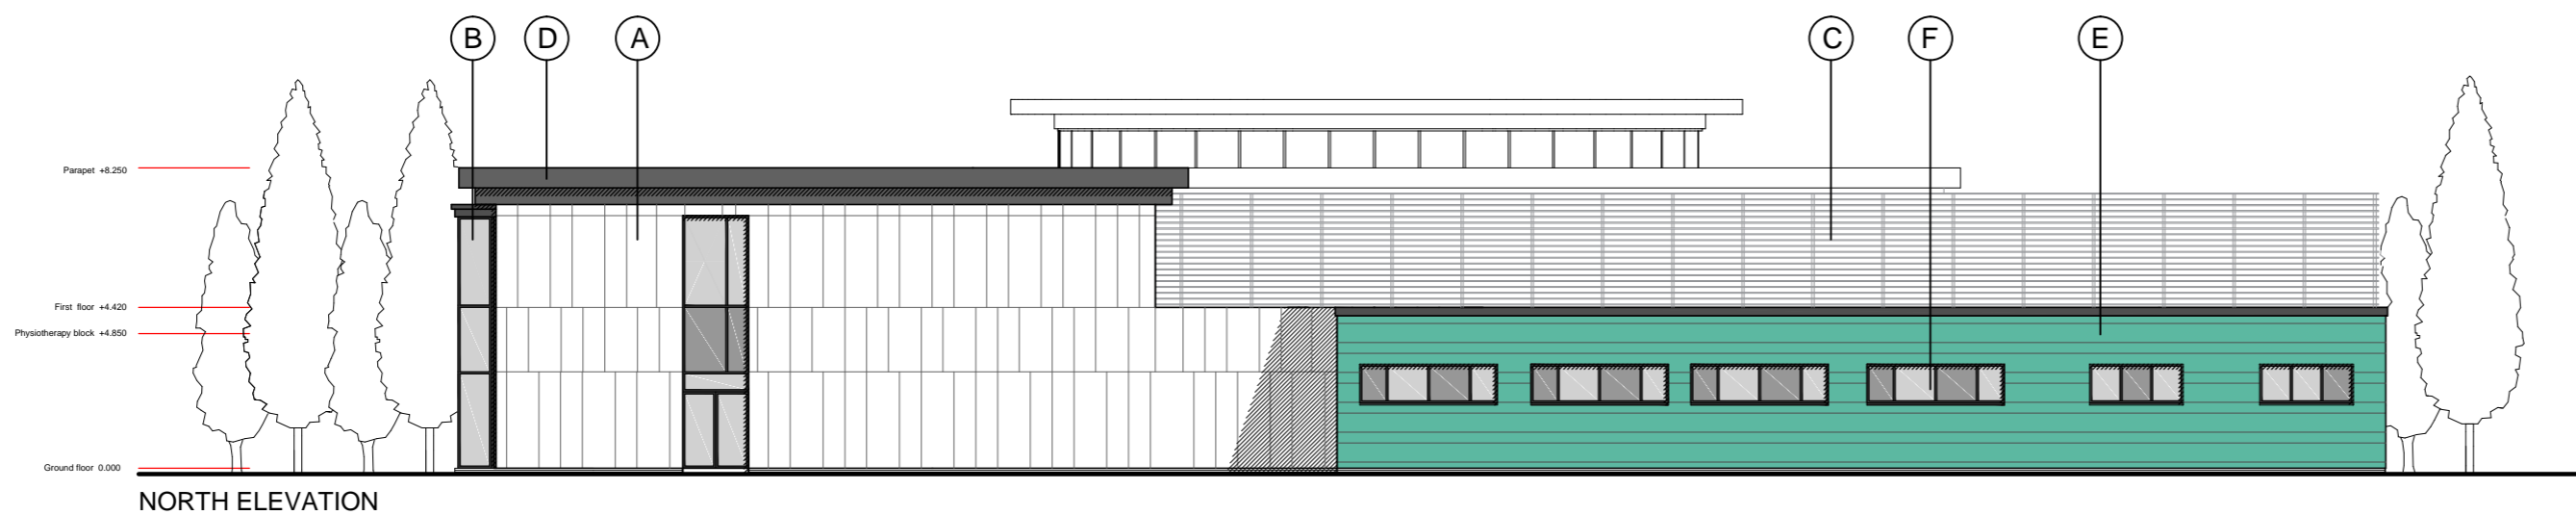

NORTH ELEVATION



MANNINGELLIOTT
 PARTNERSHIP

Chartered Architects & Designers
 Manelli House, Suite 1
 Cowper Road, Penrith
 Cumbria CA11 9BN
 t: 01768 868 800
 e: post@manning-elliott.co.uk
 w: manning-elliott.co.uk

project title:
ONE HATFIELD
 Proposed Healthcare Facility
 Hatfield Business Park
 Hatfield Avenue, Hatfield

drawing title:
Elevations Phase 1

issue stage:
 Refer to Drawing Issue Register
 date: 17.04.15 drawn: JE scale @ A2: 1:200

drawing number: 1005 NMA 500 revision: A