



Rising water main

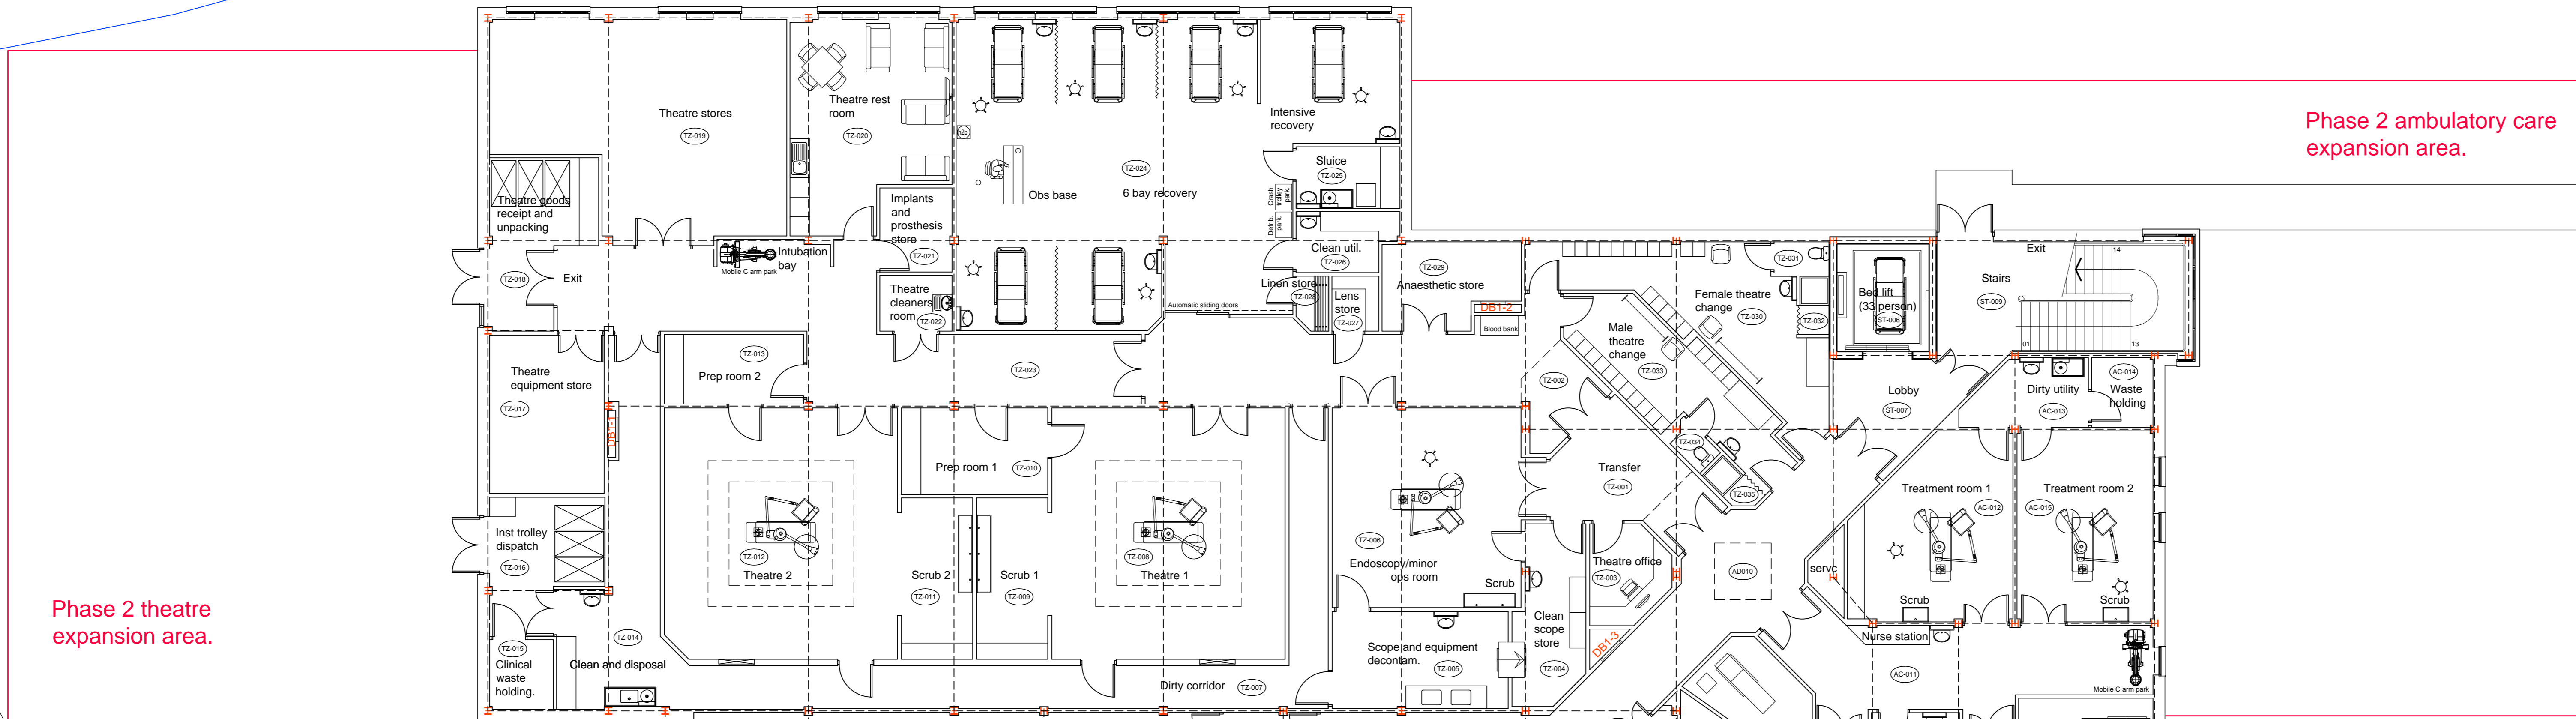


Phase 2 ambulatory care expansion area.


Phase 2 theatre expansion area.

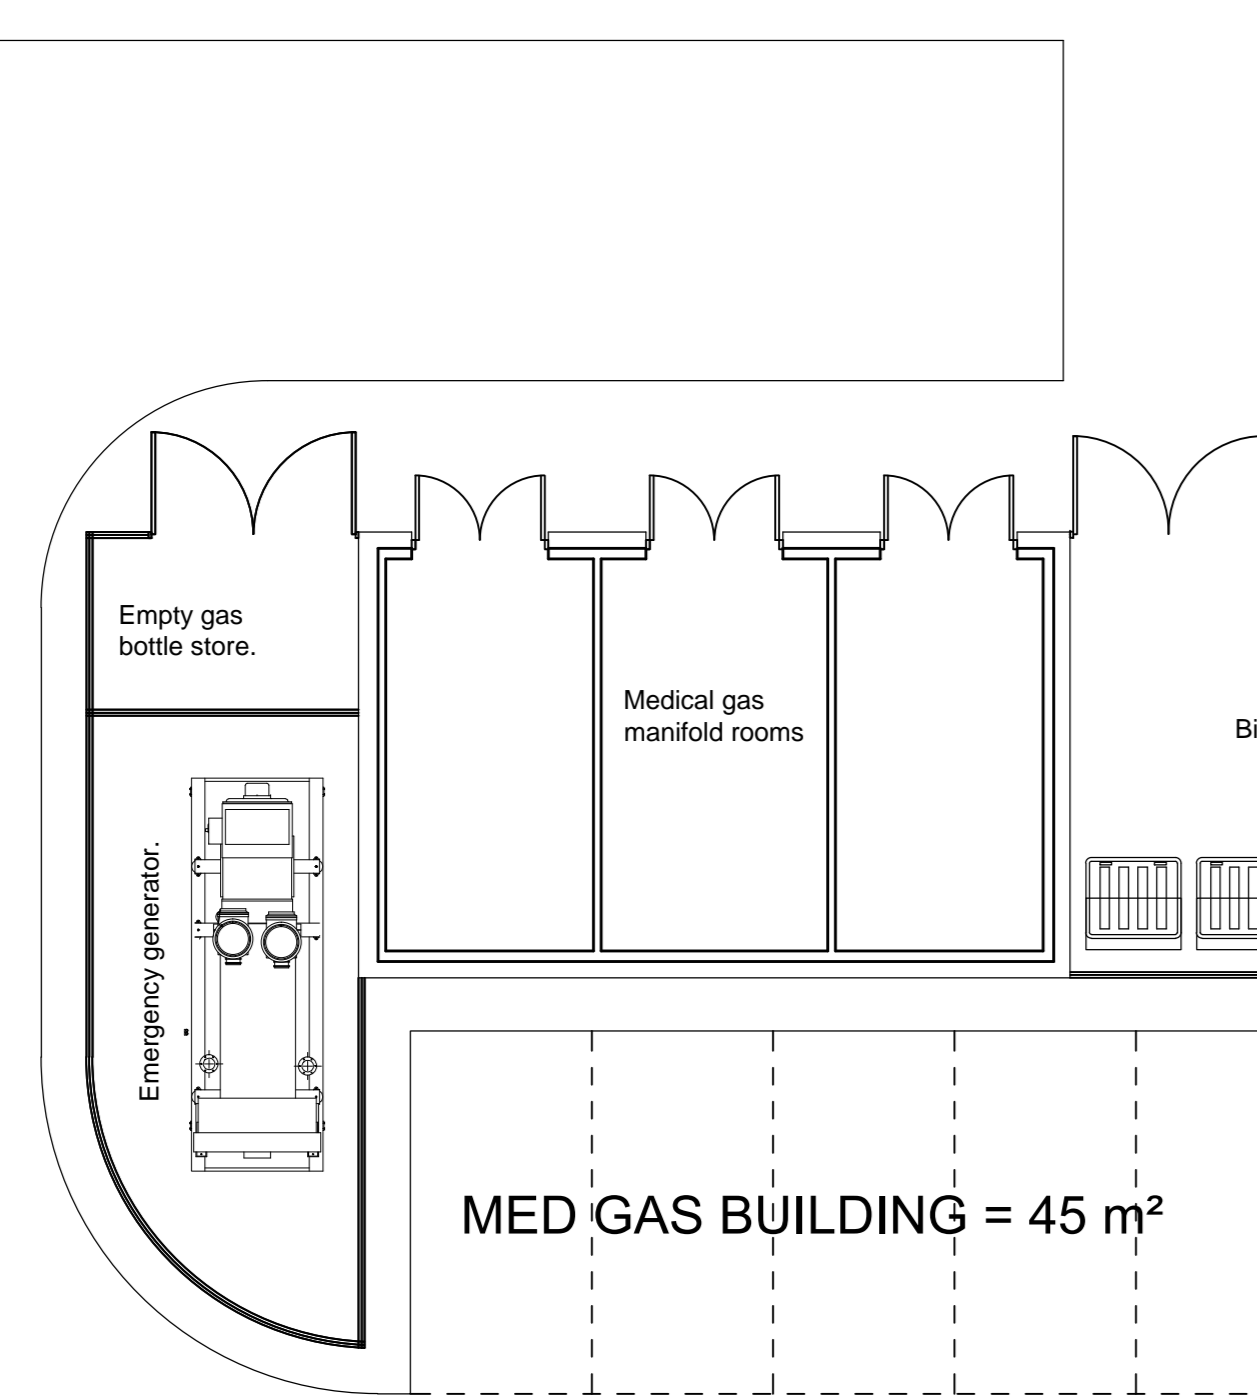

MED GAS BUILDING = 45 m²

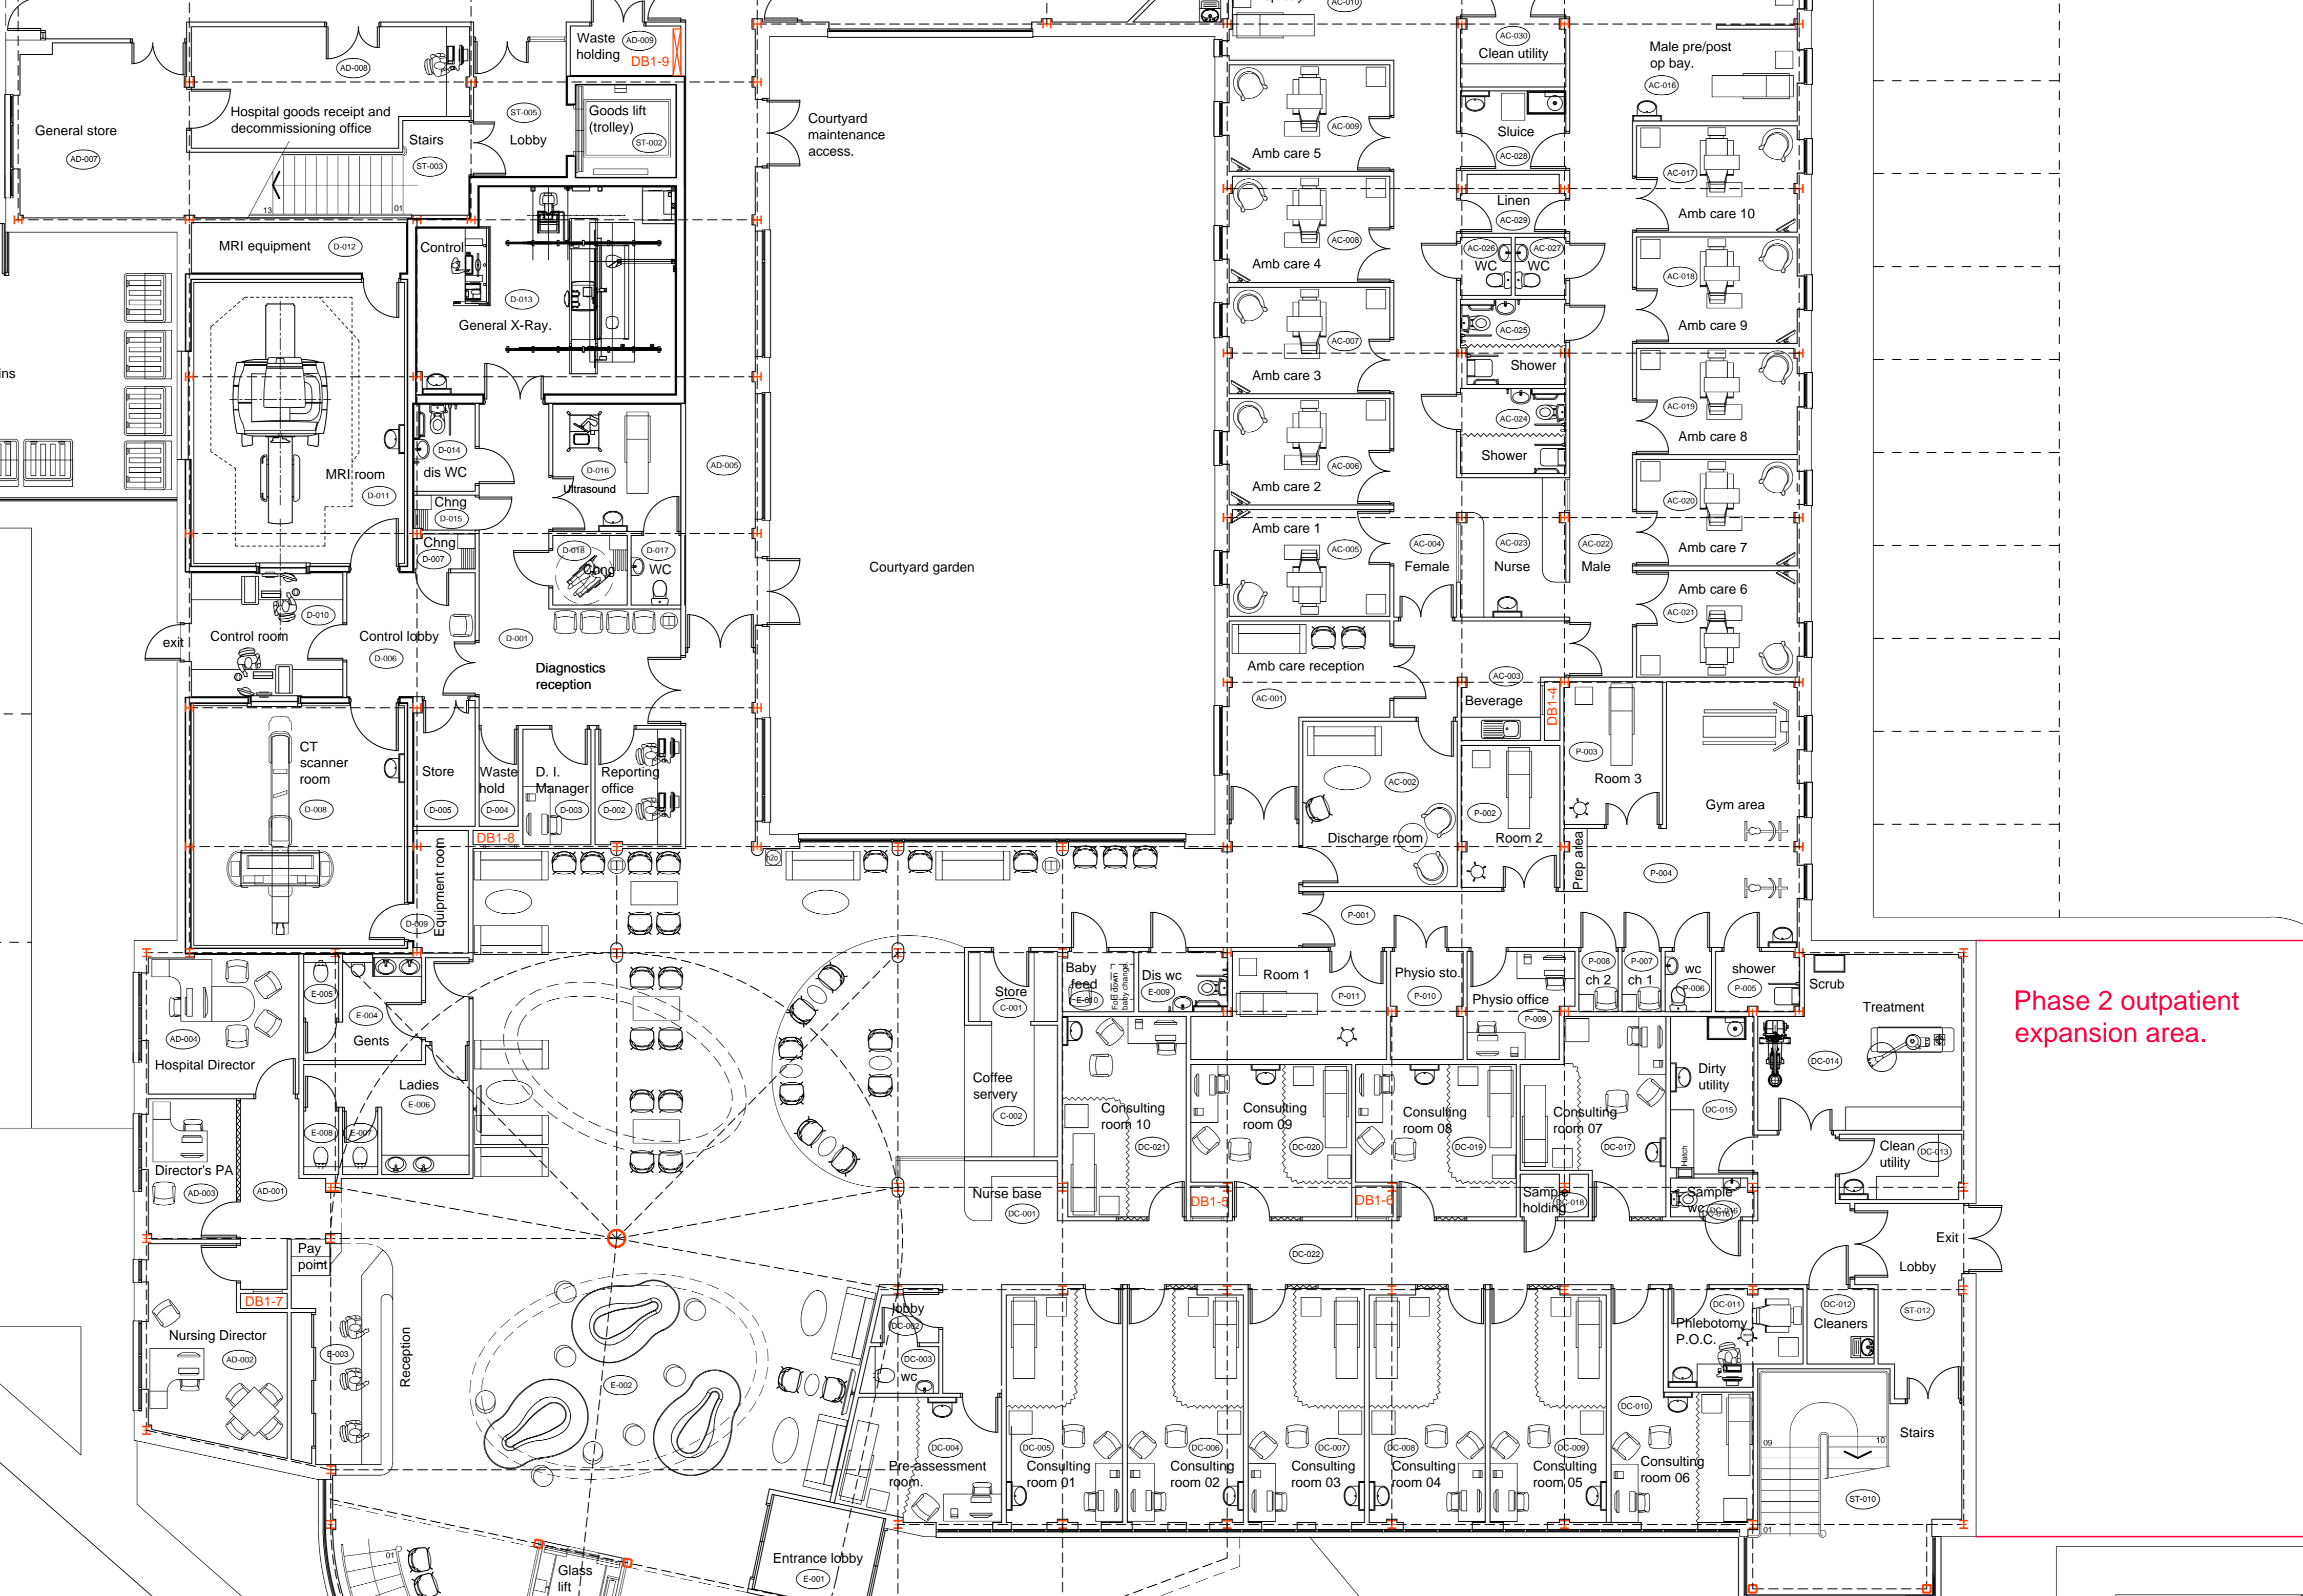

Phase 2 outpatient expansion area.

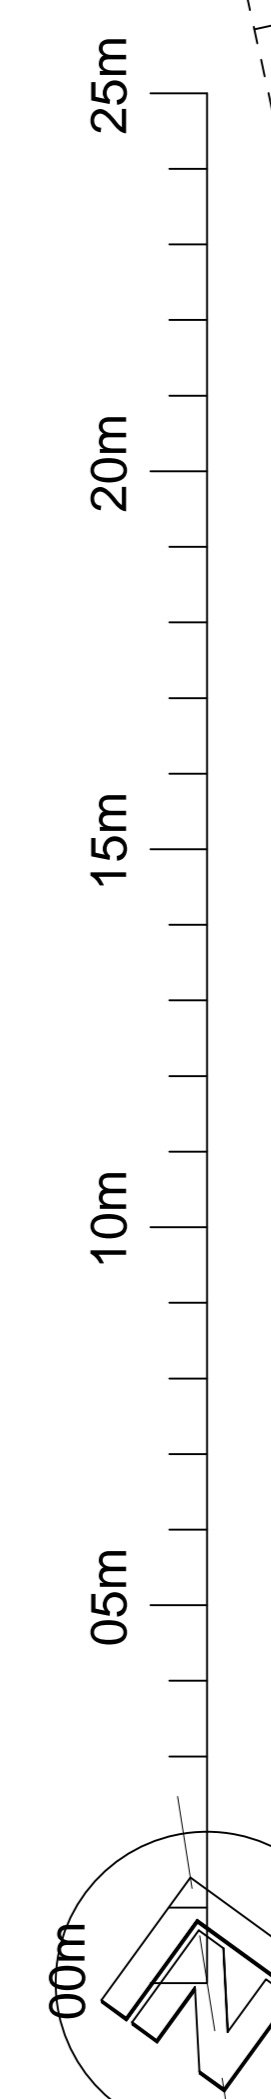

GROUND FLOOR PLAN

© COPYRIGHT MANNING ELLIOTT PARTNERSHIP 2015.
 THIS DRAWING IS THE PROPERTY OF MANNING ELLIOTT PARTNERSHIP.
 IT MUST NOT BE COPIED OR REPRODUCED OR OTHERWISE
 TRANSMITTED WITHOUT PERMISSION.
 DO NOT SCALE OFF THIS DRAWING. ANY DIMENSIONS TO BE
 REPORTED TO MANNING ELLIOTT PARTNERSHIP.

Revisions:
 A. 2016-03-03 Non-material amendment application.
 B. 2016-03-31 Phase 2 expansion space reduced to north
 east corner of building.

MANNING ELLIOTT
 PARTNERSHIP
 Chartered Architects &
 Designers
 Mansel House, Suite 1
 Central Road, North
 Cottingham, East Yorkshire
 YO21 2AA
 t: 01482 648800
 e: info@manningelliott.co.uk
 w: www.manningelliott.co.uk

Project title:
 ONE HATFIELD
 Proposed Healthcare Facility
 Hatfield Business Park
 Hatfield Avenue, Hatfield

Drawing title:
 Ground Floor Plan
 G A details PHASE 1

Issue stage:
 Non-material amendment application

Date:
 March 2016 GLS 1:100

Drawing number:
 1005 NMA 302 B