



© COPYRIGHT MANNING ELLIOTT PARTNERSHIP 2015.  
 THIS DRAWING IS THE PROPERTY OF MANNING ELLIOTT PARTNERSHIP.  
 IT MUST NOT BE COPIED OR REPRODUCED OR DIVULGED  
 TO ANYONE WITHOUT PERMISSION.  
 ANY DISCREPANCIES TO BE REPORTED TO MANNING ELLIOTT  
 PARTNERSHIP.


Revisions:  
 A. 2016-03-04 First drawing issue.  
 B. 2016-30-31 Phase 2 expansion space reduced to north  
 east corner of building.

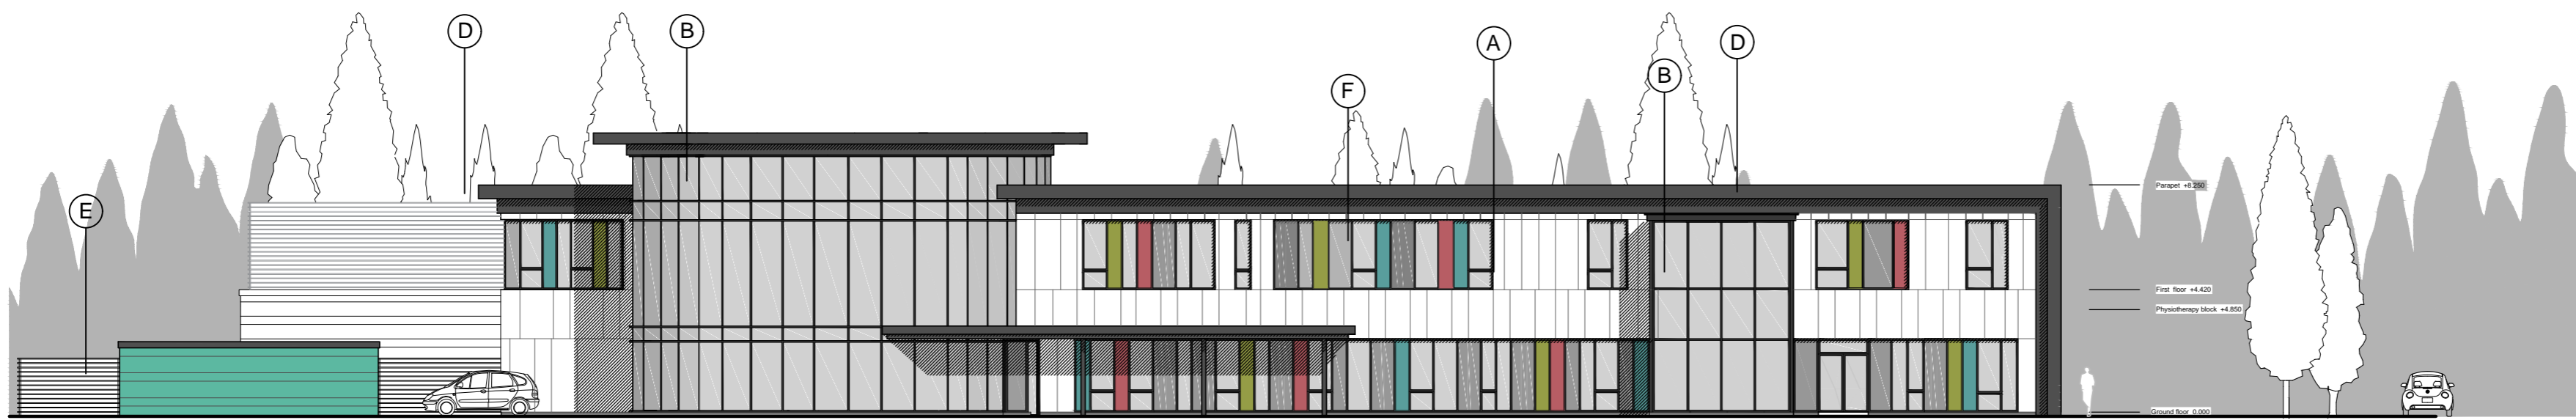

SOUTH ELEVATION

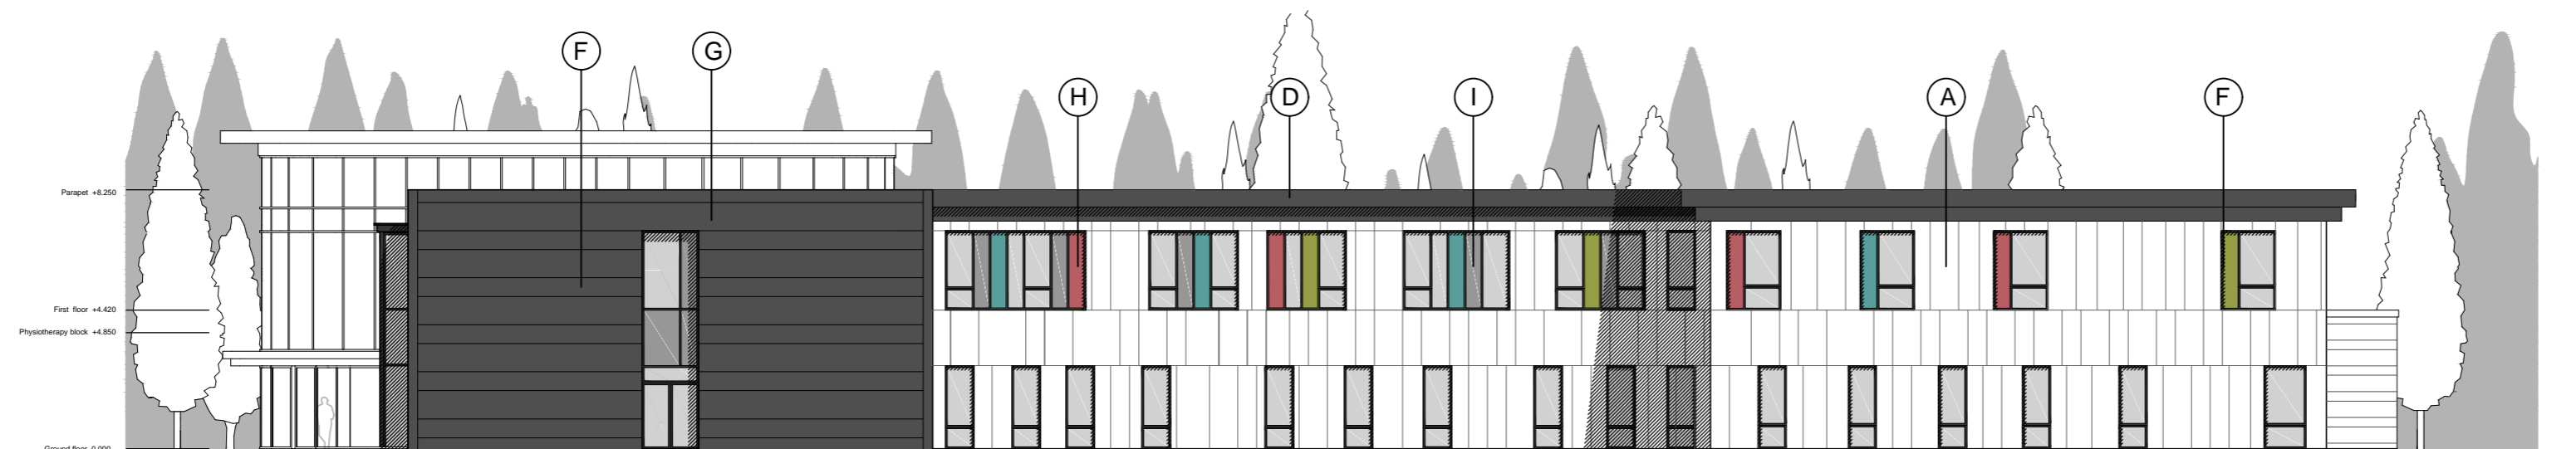

EAST ELEVATION

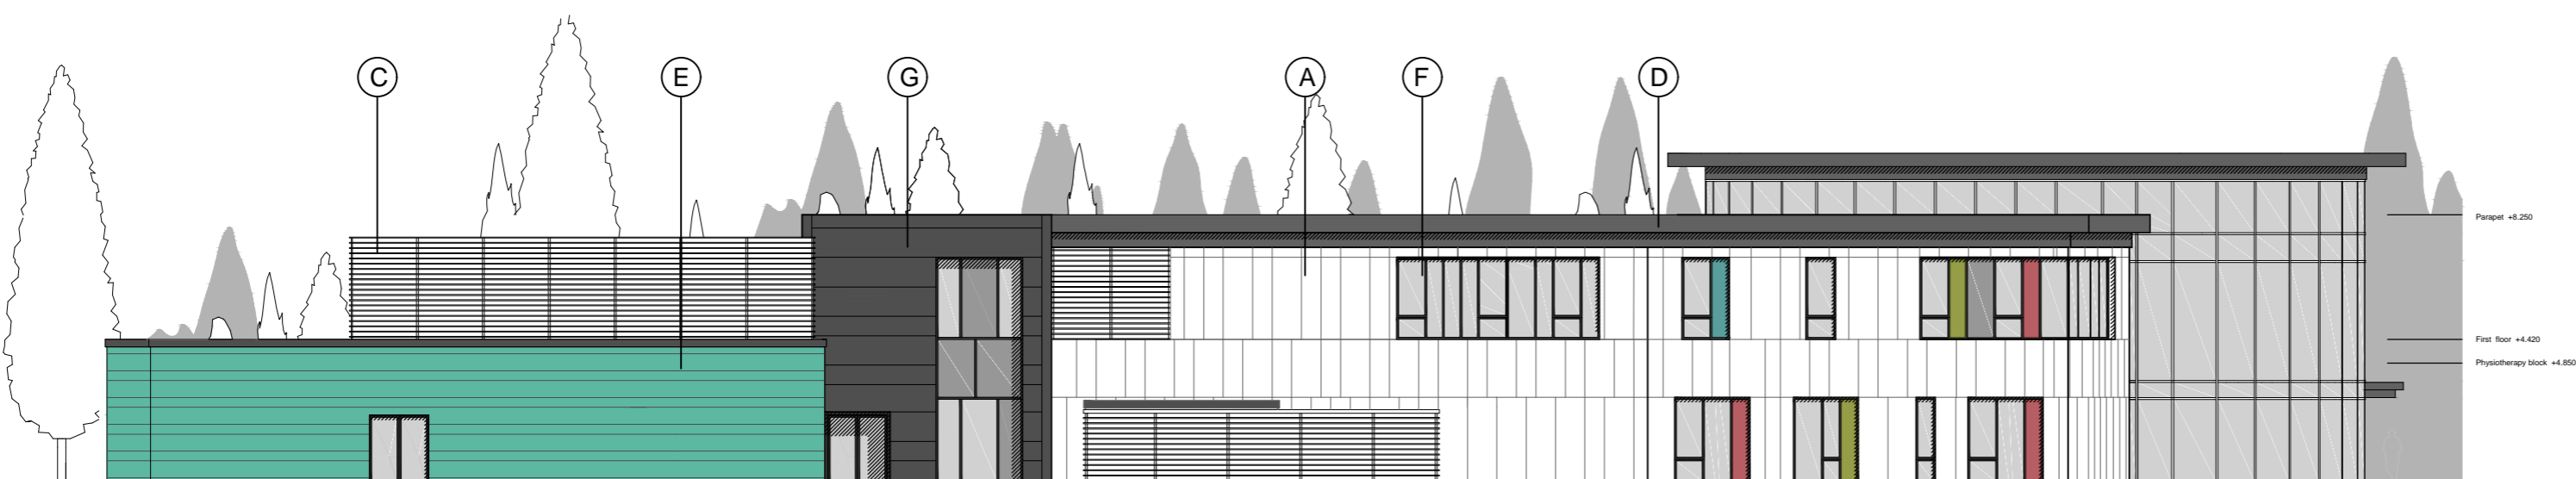


WEST ELEVATION



NORTH ELEVATION

Key to finishes:

- (A) White rainscreen cladding - Trespa or similar
- (B) Glazed curtain walling screen
- (C) Attenuated P.P.C dark grey louvre screens
- (D) P.P.C aluminum projecting eaves dark grey
- (E) "Corroded Green" Trespa Cladding or similar.
- (F) P.P.C aluminum windows - opening lights to be confirmed.
- (G) Graphite grey cladding
- (H) Stove enameled feature spandrel - colour T.B.C
- (I) Glazed Spandrel Panel

 

**MANNINGELLIOTT**  
 PARTNERSHIP

Chartered Architects & Designers

Manelli House, Suite 1  
 Cowper Road, Penrith  
 Cumbria CA11 9BN

t: 01768 868 800  
 e: post@manning-elliott.co.uk  
 w: manning-elliott.co.uk

project title:  
**ONE HATFIELD**  
 Proposed Healthcare Facility  
 Hatfield Business Park  
 Hatfield Avenue, Hatfield

drawing title:  
**Elevations Phase 2**

issue stage:  
 Refer to Drawing Issue Register

date: 17.04.15 drawn: JE scale @ A2: 1:200

drawing number: 1005 NMA 501 revision: B