


REAR ELEVATION SCALE/1:100

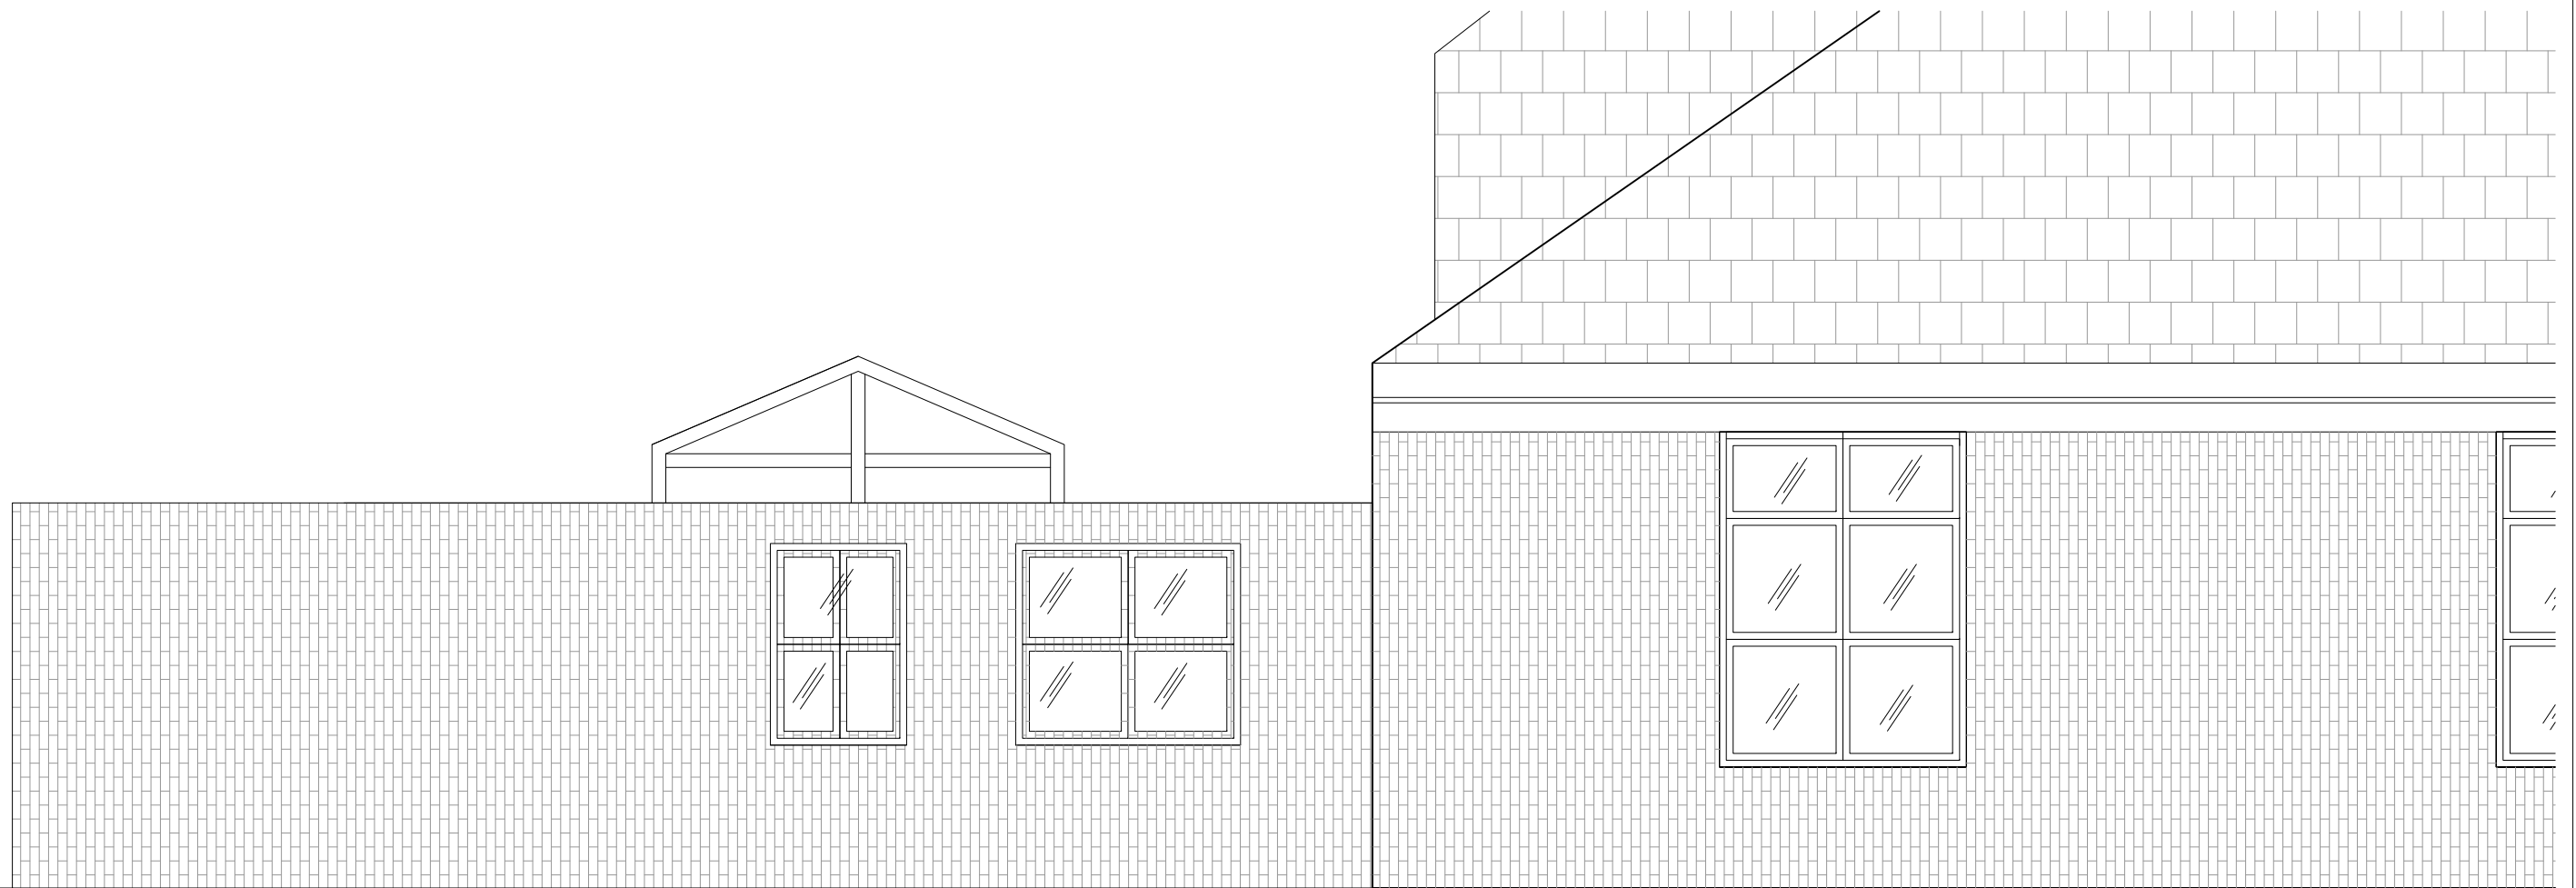

REAR ELEVATION SCALE/1:50

B	20.07.15	AL		CH	CLIENT: GREEN LANES SCHOOL	PROJECT: GREEN LANES SCHOOL EXTENSION	SCALE: 1:100/1:50	DESIGN/DRAWN: AL	CHECKED:	DATE: 20.07.15	© Copyright to all designs, notes and drawings remains with P-U-R-A LTD subject to written authorization. • All dimensions in mm unless noted otherwise. • All dimensions and levels to be checked on site. Their accuracy cannot be guaranteed and therefore cannot be used for fabrication, manufacture or construction. • Contractor to verify and to be responsible for all requirements and restrictions due to local rules. Contractor to report if there is any discrepancy in the drawings to P-U-R-A LTD in time to specify alternatives. • This drawing is to be read together with all other relevant drawings.	P-U-R-A Ltd 36 Gloucester Avenue, Primrose Hill NW1 7BB - LONDON info.uk@p-u-r-a.com www.p-u-r-a.com +44-(0)2072 849 763
REV	DATE	BY	DESCRIPTION	CHK	LEAD DESIGNER: P-U-R-A. LTD	DRAWING TITLE: EXISTING REAR ELEVATION	FORMAT: A3	PROJECT No: 1013	DRAWING No: A110	REV: B		
DRAWING STATUS: PLANNING												

