


REAR ELEVATION SCALE/1:100

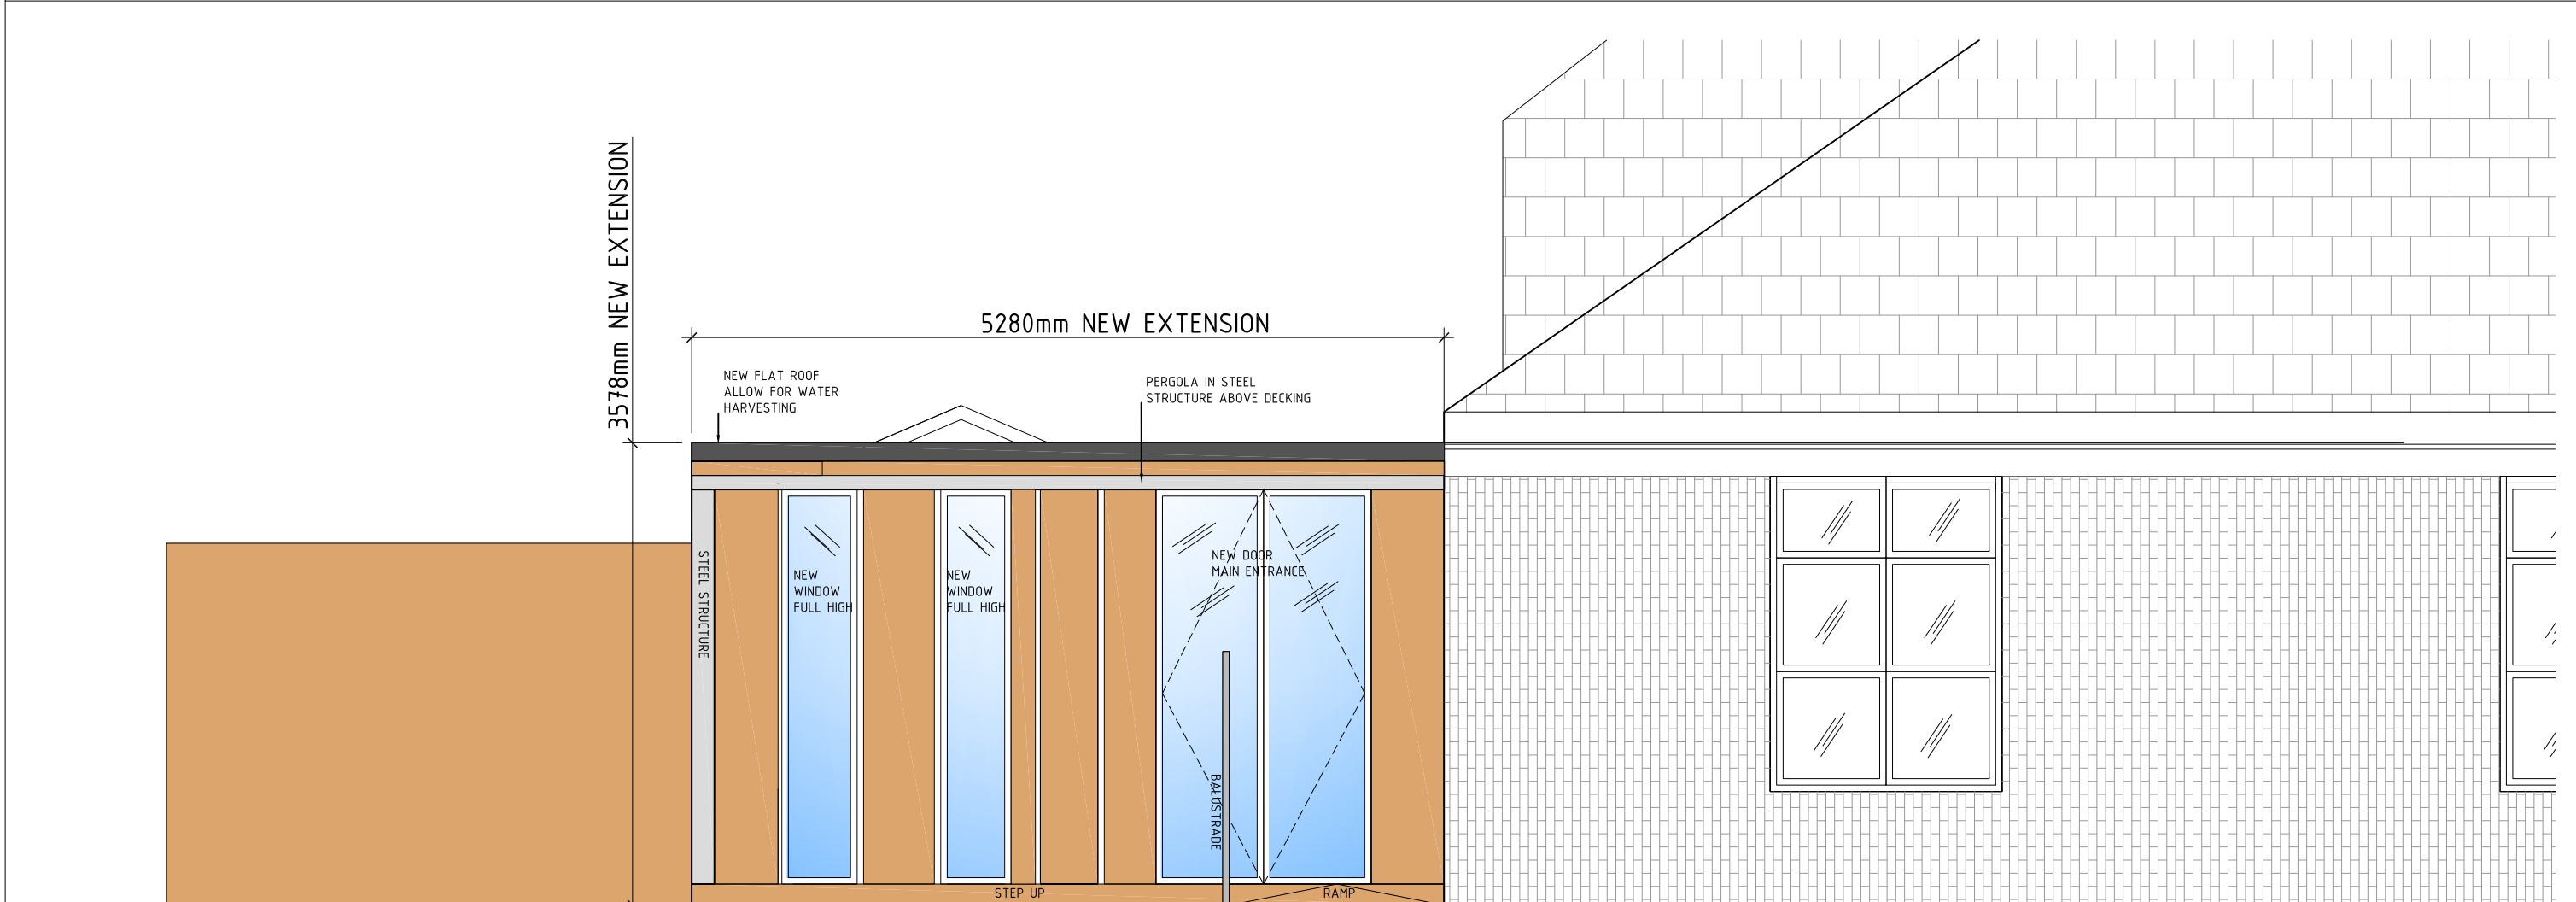

REAR ELEVATION SCALE/1:50

REV	DATE	BY	DESCRIPTION	CHK
B	20.07.15	CH		CH
DRAWING STATUS: PLANNING				

CLIENT:
GREEN LANES SCHOOL

LEAD DESIGNER:
P-U-R-A. LTD

PROJECT:
GREEN LANES SCHOOL EXTENSION

DRAWING TITLE:
PROPOSED REAR ELEVATION

SCALE:
1:100/1:50

DESIGN/DRAWN:
AL

PROJECT No:
1013

CHECKED:
A210

DATE:
20.07.15

REV:
C

© Copyright to all designs, notes and drawings remains with P-U-R-A LTD subject to written authorization.

- All dimensions in mm unless noted otherwise.
- All dimensions and levels to be checked on site. Their accuracy cannot be guaranteed and therefore cannot be used for fabrication, manufacture or construction.
- Contractor to verify and to be responsible for all requirements and restrictions due to local rules. Contractor to report if there is any discrepancy in the drawings to P-U-R-A LTD in time to specify alternatives.
- This drawing is to be read together with all other relevant drawings.

P-U-R-A Ltd
36 Gloucester Avenue, Primrose Hill
NW1 7BB - LONDON
info.uk@p-u-r-a.com
www.p-u-r-a.com
+44-(0)2072 849 763

