


2_Existing Side / South-West Elevation

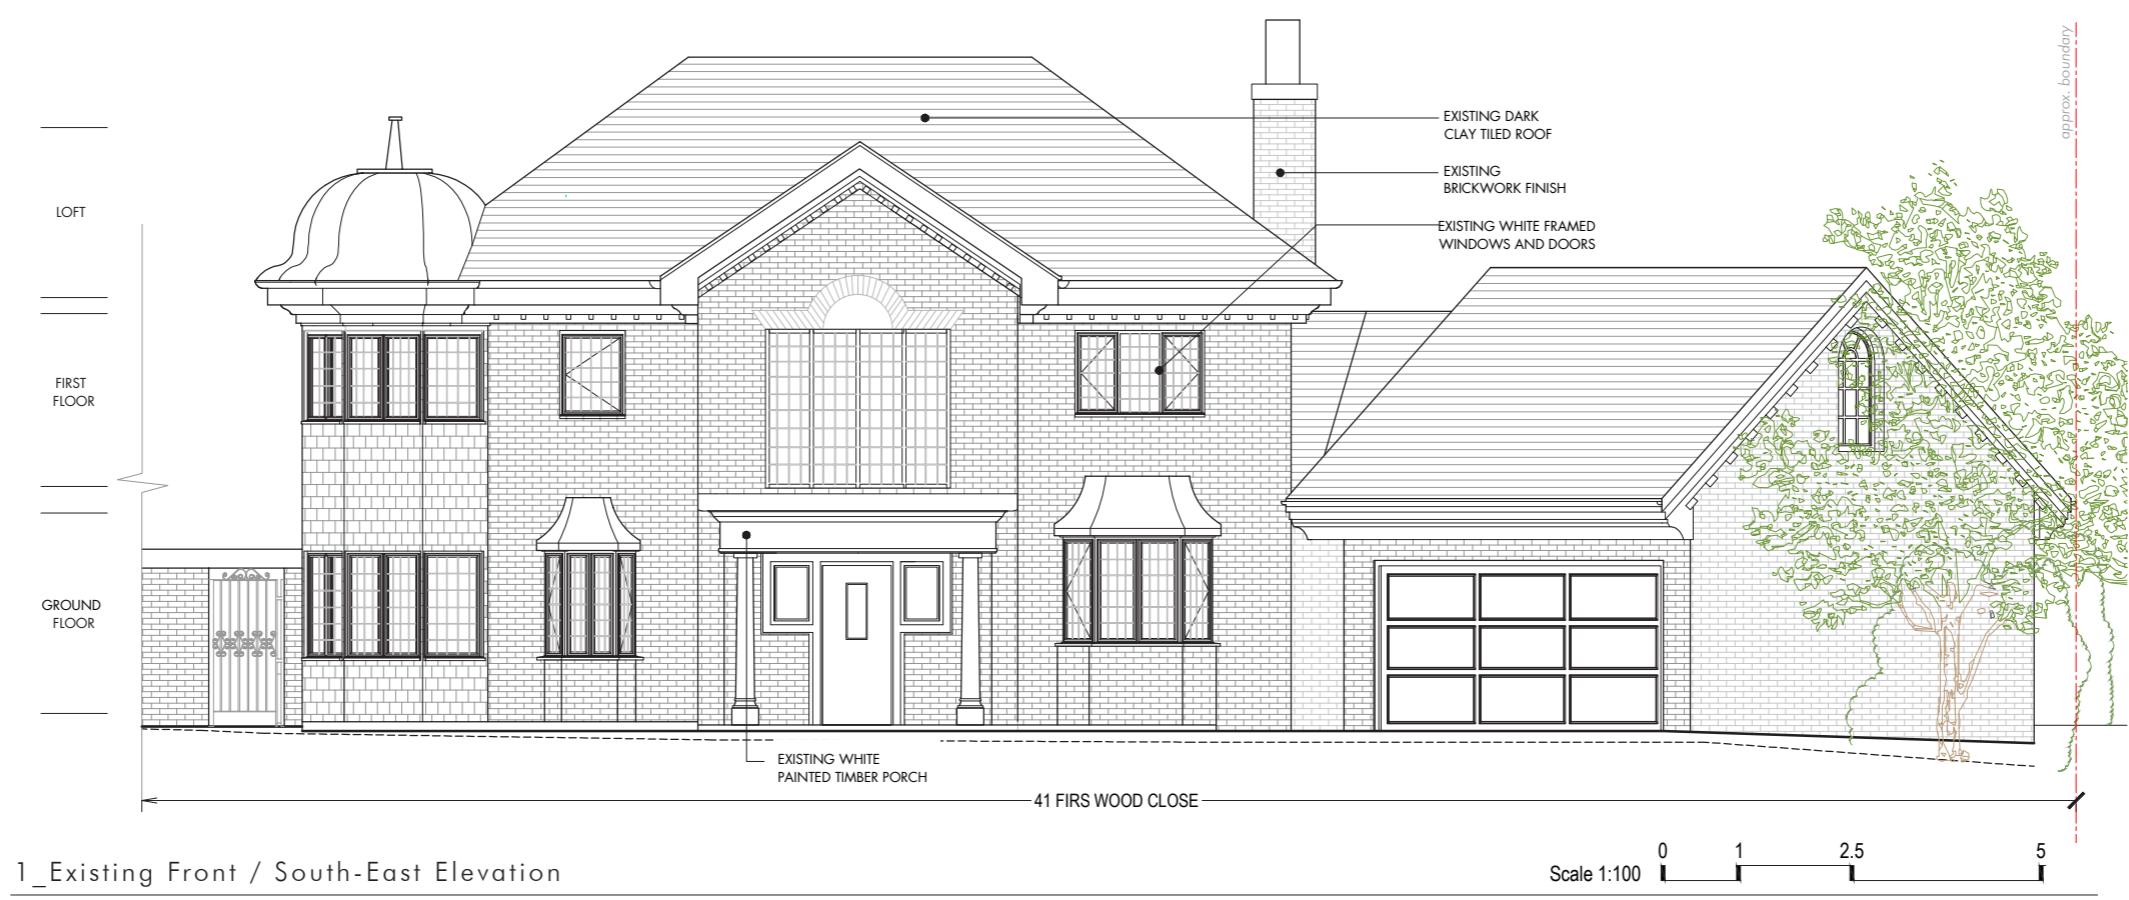

1_Existing Front / South-East Elevation

Sofoklis Michail I MArch, BArch ARB
 tel: 07469892745
 email: sofoklis.michail@gmail.com

NOTE: DO NOT SCALE FROM DRAWINGS - EXCEPT FOR PLANNING PURPOSES. ALL DISCREPANCIES TO BE REPORTED TO AUTHOR/ DESIGNER IMMEDIATELY. ALL DIMENSIONS TO BE VERIFIED BY CONTRACTOR ON SITE PRIOR TO THE COMMENCEMENT OF ANY WORKS.

Drawing Issue: P1: 24/09/2022 - Lawful Development (Proposed Use)

Address: 41 Firs Wood Close, EN6 4BY
 Client: Mr. & Mrs. Michael
 Drawing Title: Existing Front & Side Elevations

Rev: P1
 Drawing No. 1015-EX-03-01
 Scale(s) 1:100

@ A3