



2-Proposed Side / South-West Elevation

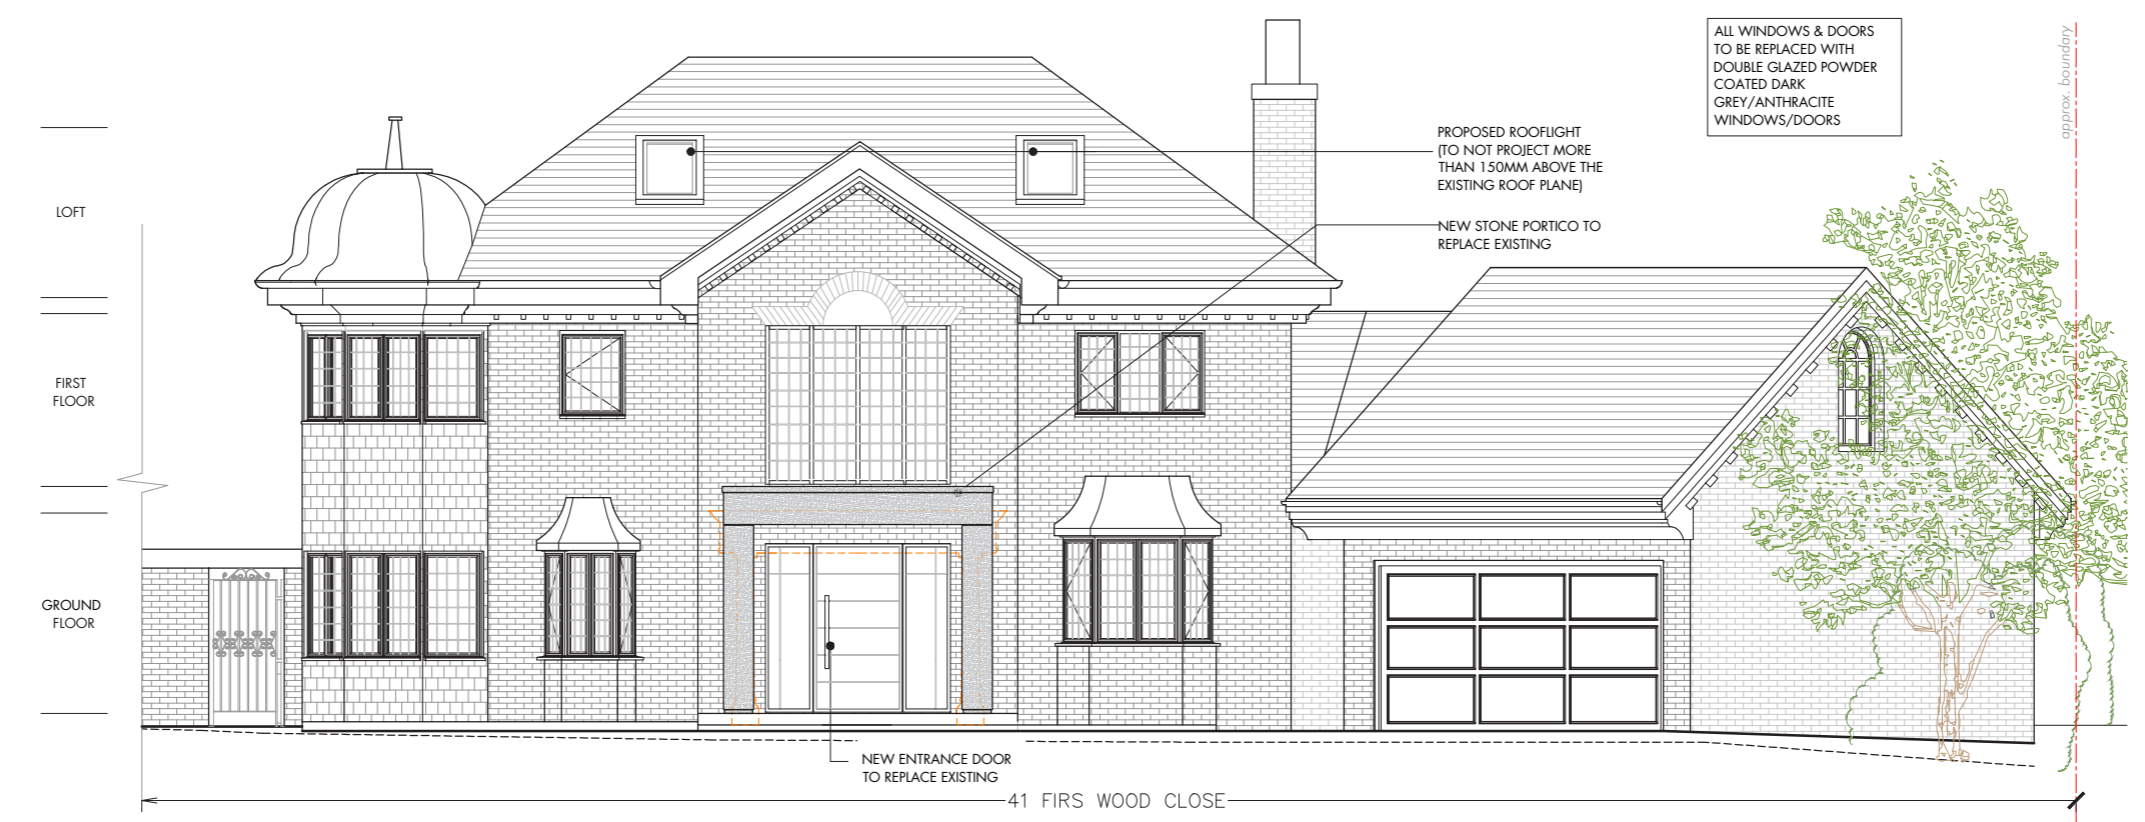

1-Proposed Front / South-East Elevation

 

Sofoklis Michail | MArch, BArch ARB
 tel: 07469892745
 email: sofoklis.michail@gmail.com

NOTE: DO NOT SCALE FROM DRAWINGS - EXCEPT FOR PLANNING PURPOSES. ALL DISCREPANCIES TO BE REPORTED TO AUTHOR/ DESIGNER IMMEDIATELY. ALL DIMENSIONS TO BE VERIFIED BY CONTRACTOR ON SITE PRIOR TO THE COMMENCEMENT OF ANY WORKS.

Drawing Issue: P1: 24/09/2022 - Lawful Development (Proposed Use)

Address: 41 Firs Wood Close, EN6 4BY
 Client: Mr. & Mrs. Michael
 Drawing Title: Proposed Front & Side Elevations

Rev: P1 Scale(s): 1:100
 Drawing No.: 1015-PR-03-01

@ A3