


2-Proposed Rear / North-West Elevation

Scale 1:100 0 1 2.5 5

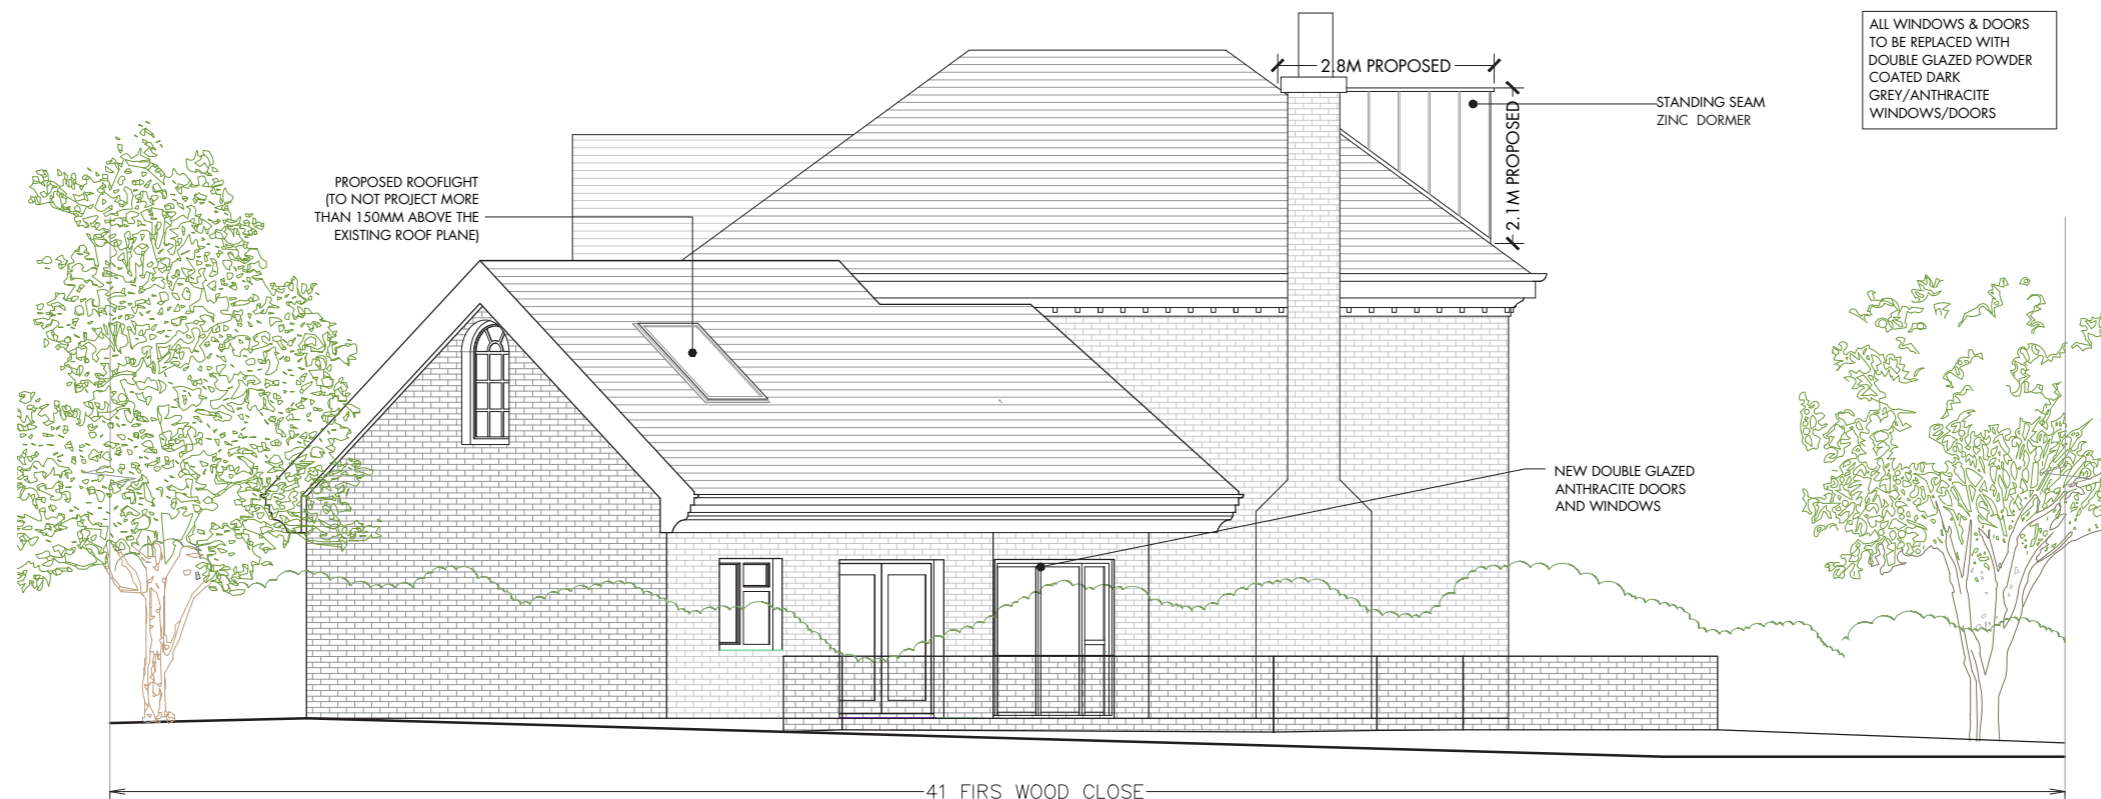

1-Proposed Side / North-East Elevation

Scale 1:100 0 1 2.5 5