


EXISTING NORTH EAST ELEVATION

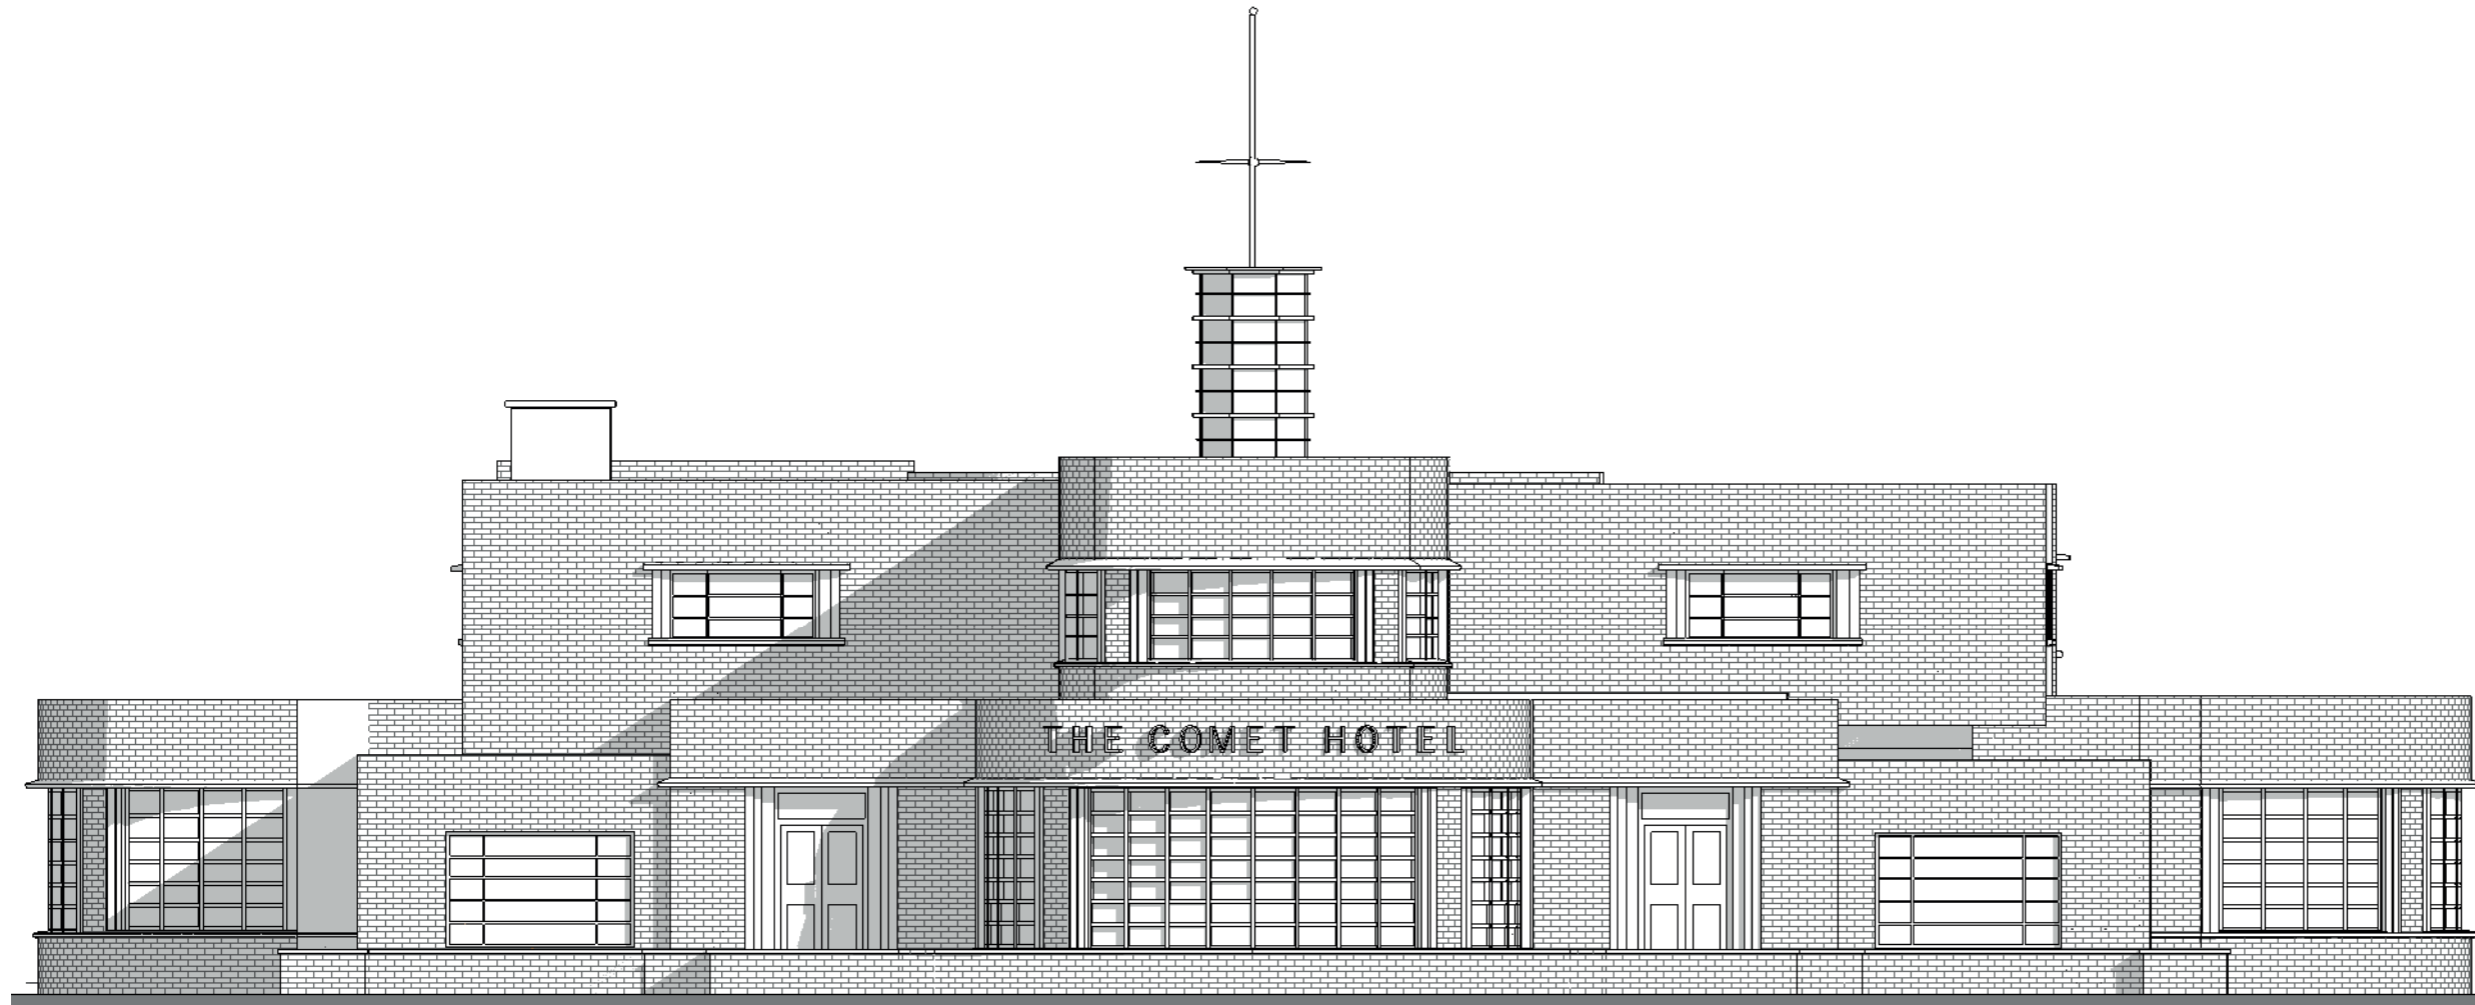

1:100 @ A3



Notes:

Colour References:

**FOR PLANNING**  
DO NOT MANUFACTURE  
FROM THIS DOCUMENT

Drawing No:

10403-ASC-EXT-0006

Rev. Date: 02/12/2021

Drawn By: IC

Checked By: SP

Client:

The Comet Hotel

Project:

The Comet Hotel

