



PROPOSED NORTH EAST ELEVATION

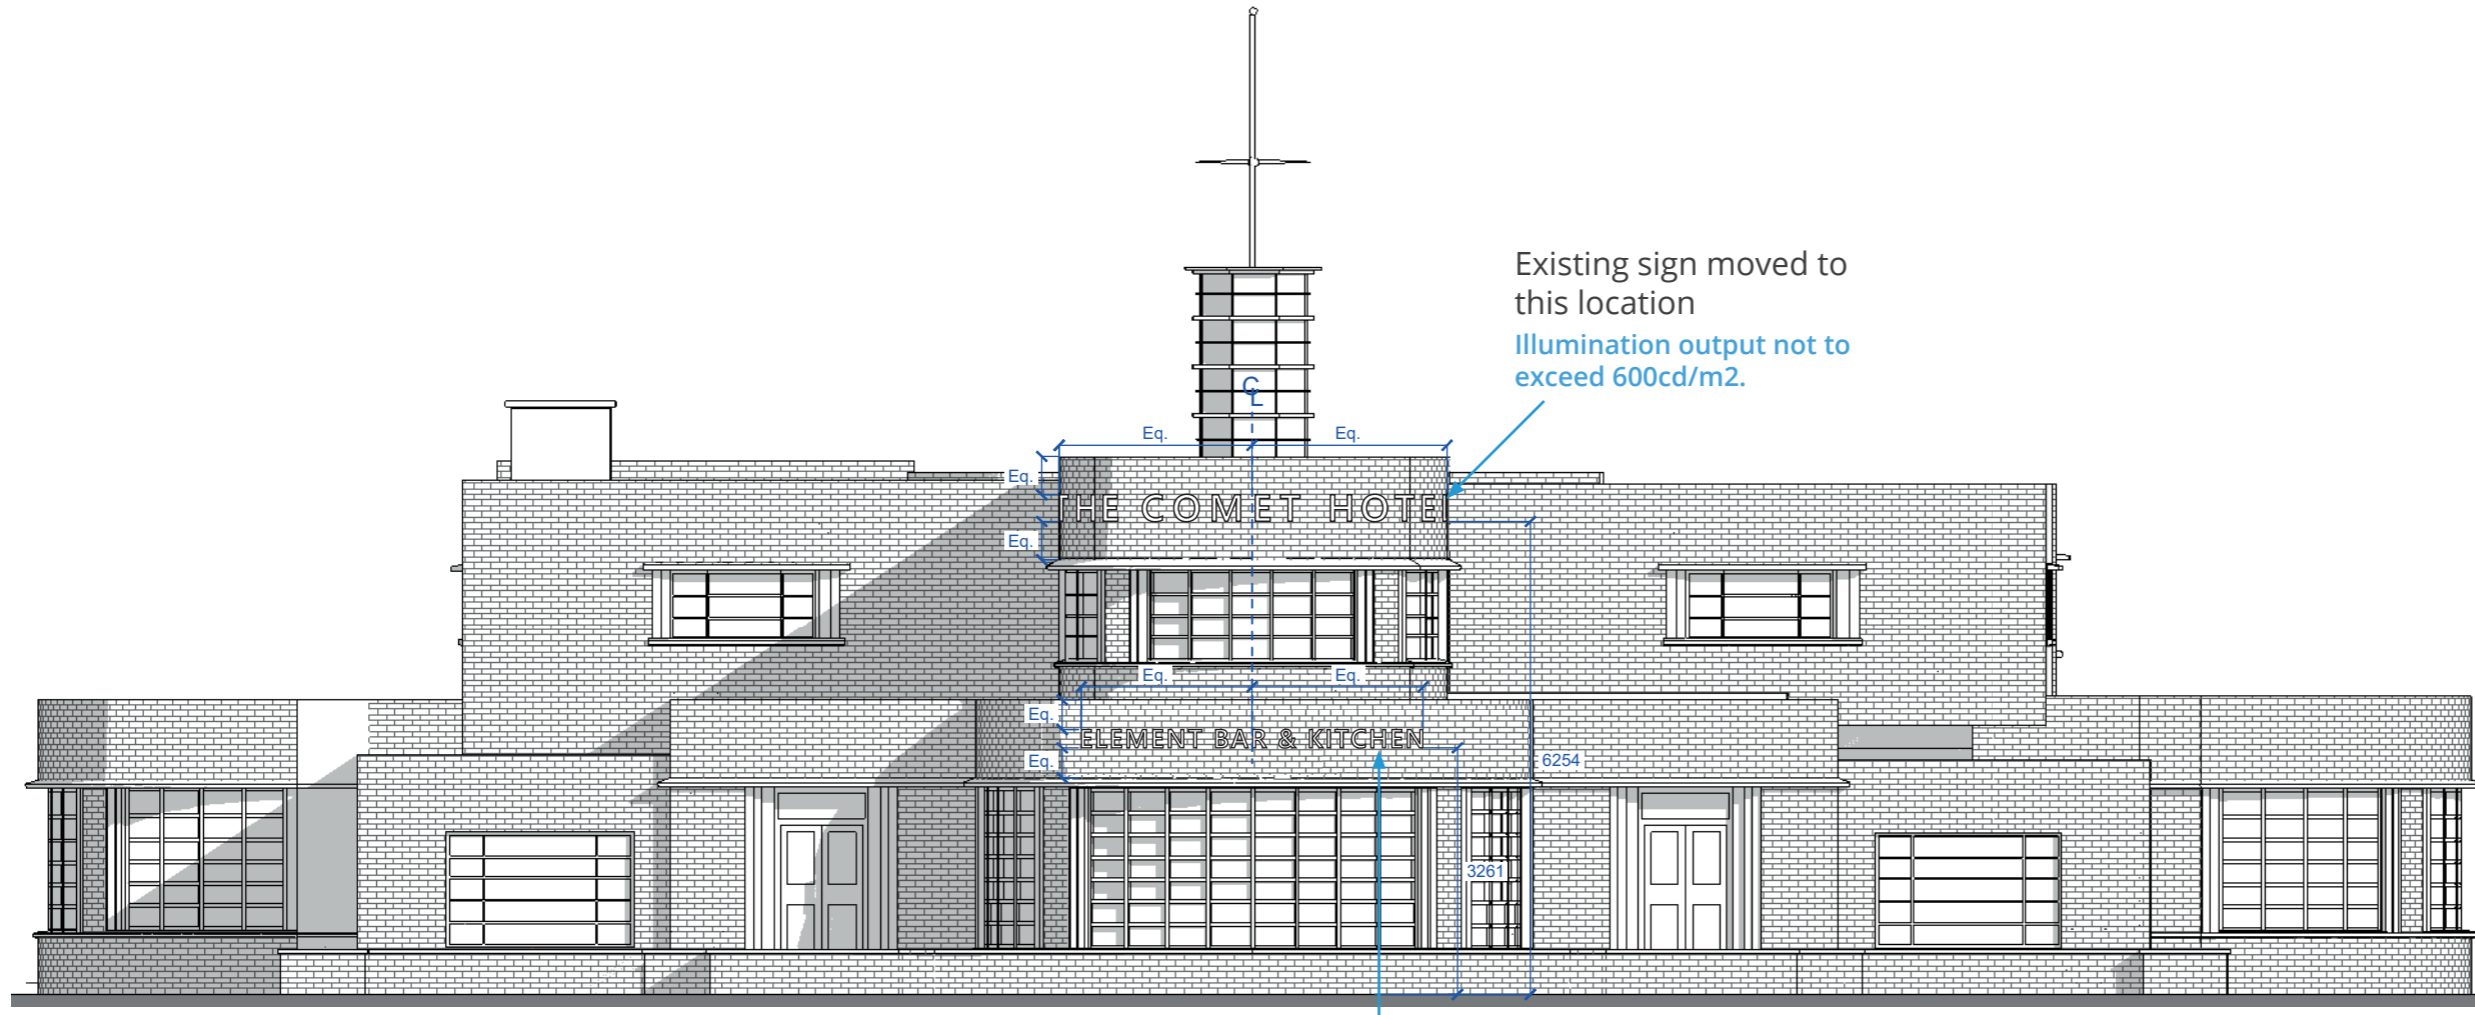

Existing sign moved to this location  
Illumination output not to exceed 600cd/m2.

New sign in this location  
Illumination output not to exceed 600cd/m2.

1:100 @ A3

 

Notes:

Colour References:

**FOR PLANNING**  
DO NOT MANUFACTURE  
FROM THIS DOCUMENT

Drawing No:

10403-ASC-EXT-0007

Rev. Date: 02/12/2021

Drawn By: IC

Checked By: SP

Client:

The Comet Hotel

Project:

The Comet Hotel



inspired signage and  
architectural creations