



PROPOSED NORTH EAST ELEVATION

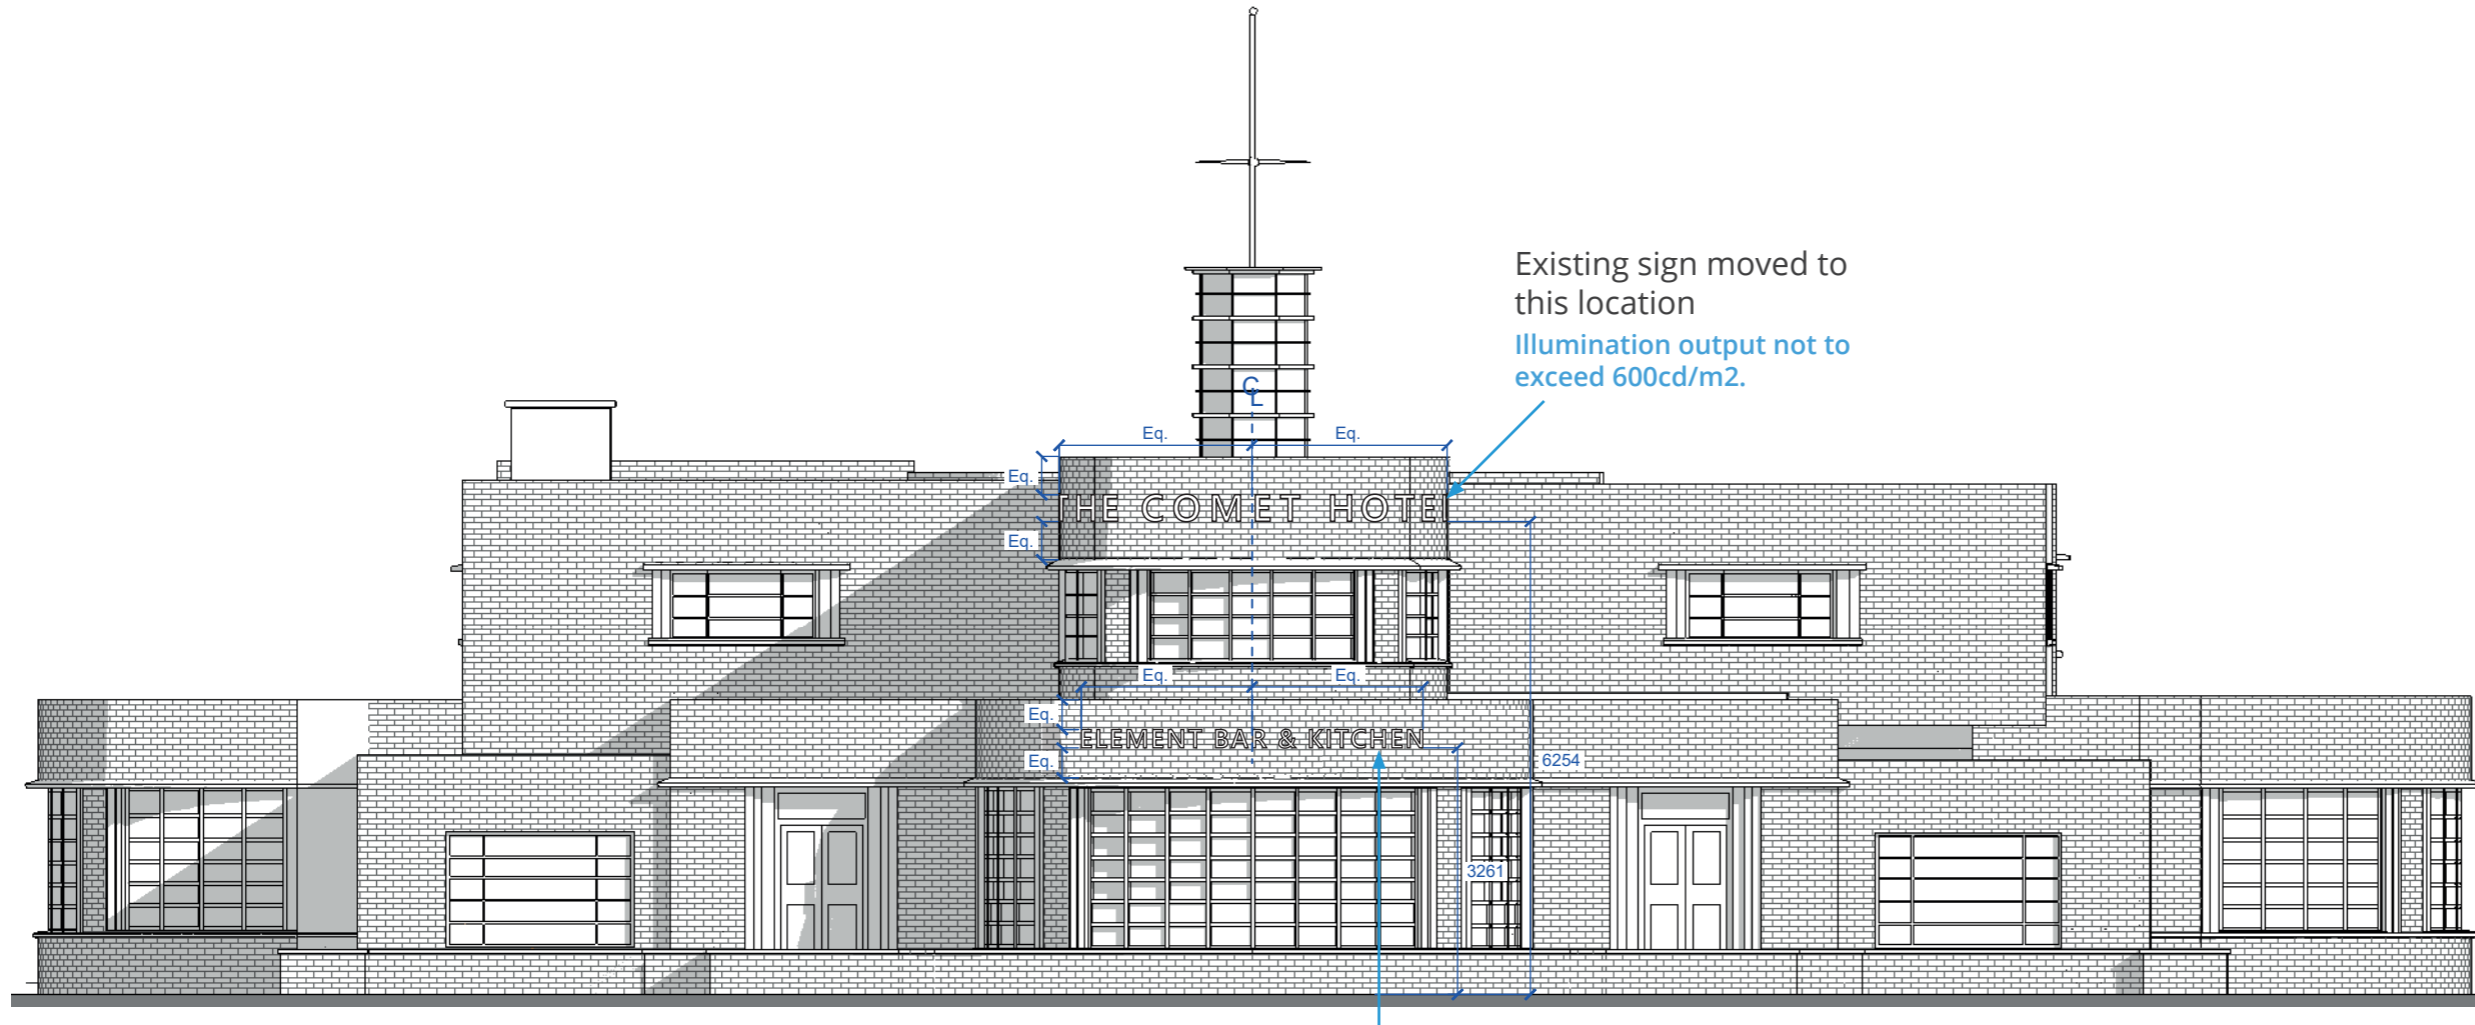

1:100 @ A3

New sign in this location
Illumination output not to exceed 600cd/m2.

SIGNAGE CONSENTED UNDER REFS 6/2019/3245/LB AND 6/2019/3244/ADV WILL NOT BE IMPLEMENTED ALONGSIDE THE CURRENTLY PROPOSED SIGNAGE

 

Notes:

Colour References:

FOR PLANNING
DO NOT MANUFACTURE
FROM THIS DOCUMENT

Drawing No:

10403-ASC-EXT-0007

Rev. Date: 02/12/2021

Drawn By: IC

Checked By: SP

Client:

The Comet Hotel

Project:

The Comet Hotel

