


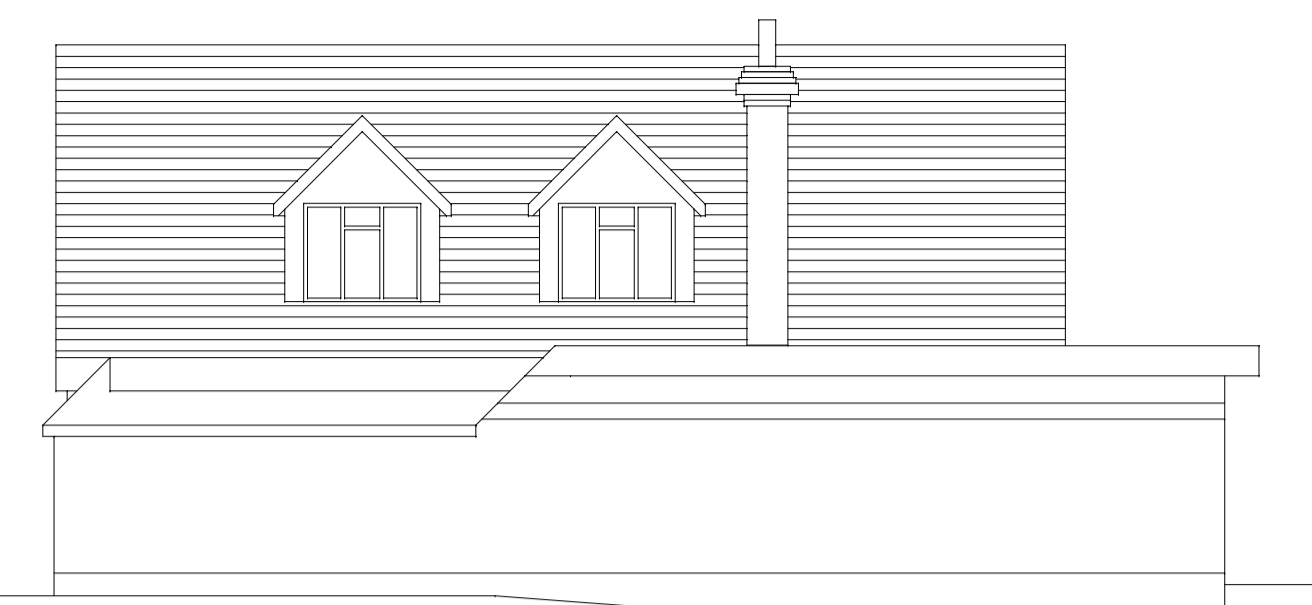


Front Elevation (North)

0 1 2 3 4 5  
METRES 1:100




Side Elevation (West)

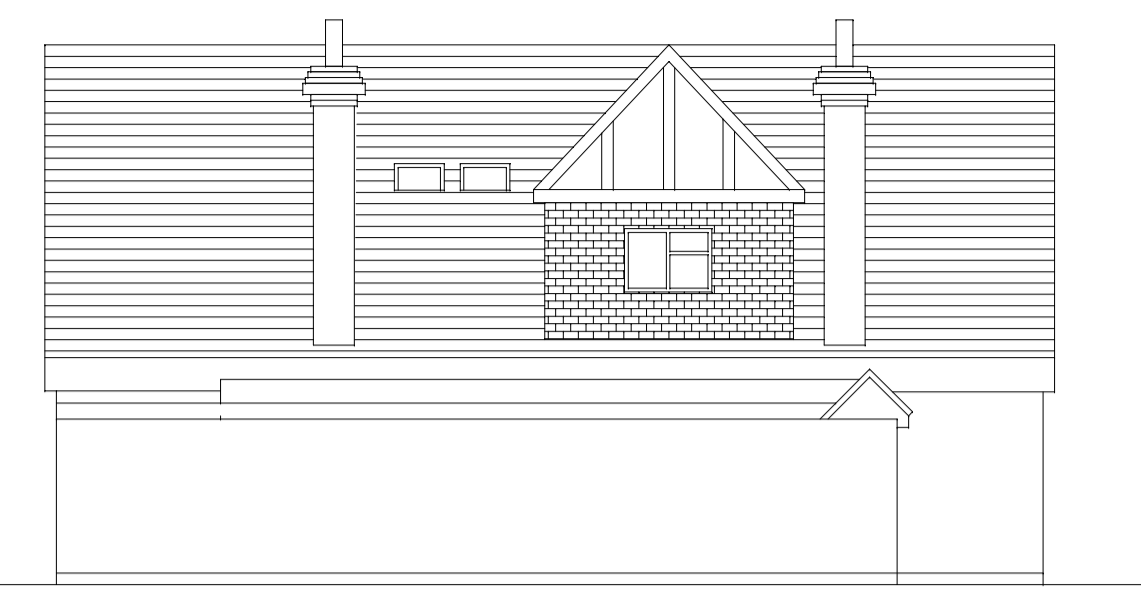


Side Elevation (East)


0 1 2 3 4 5  
METRES 1:100

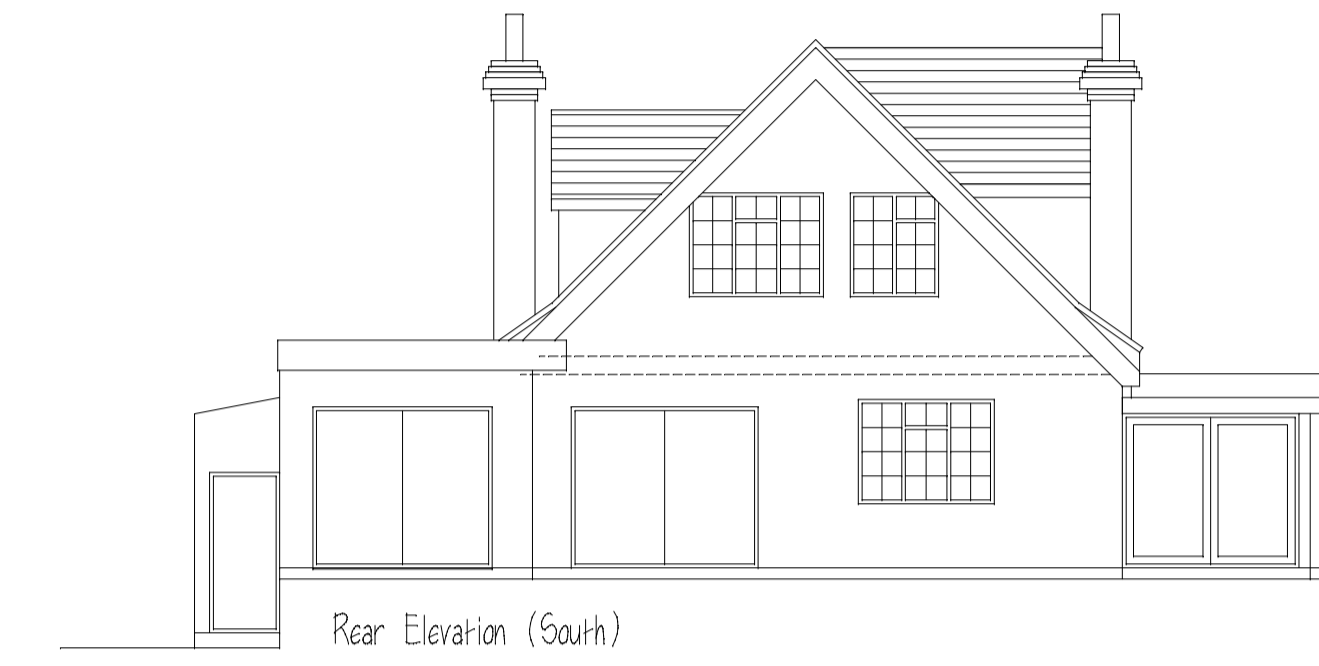

Rear Elevation (South)

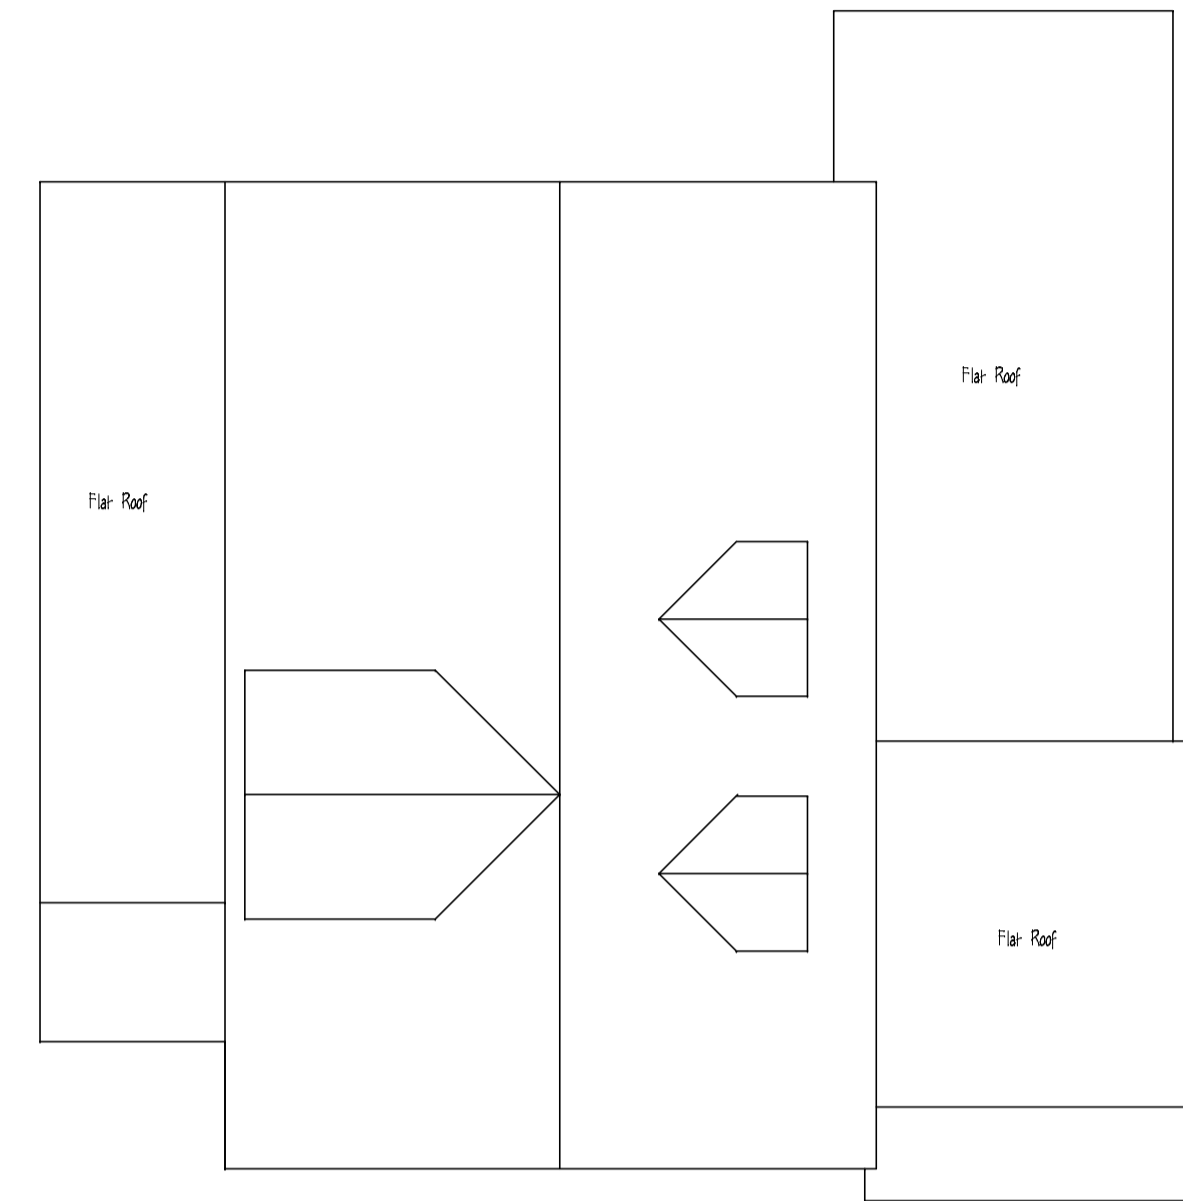


Roof Plan

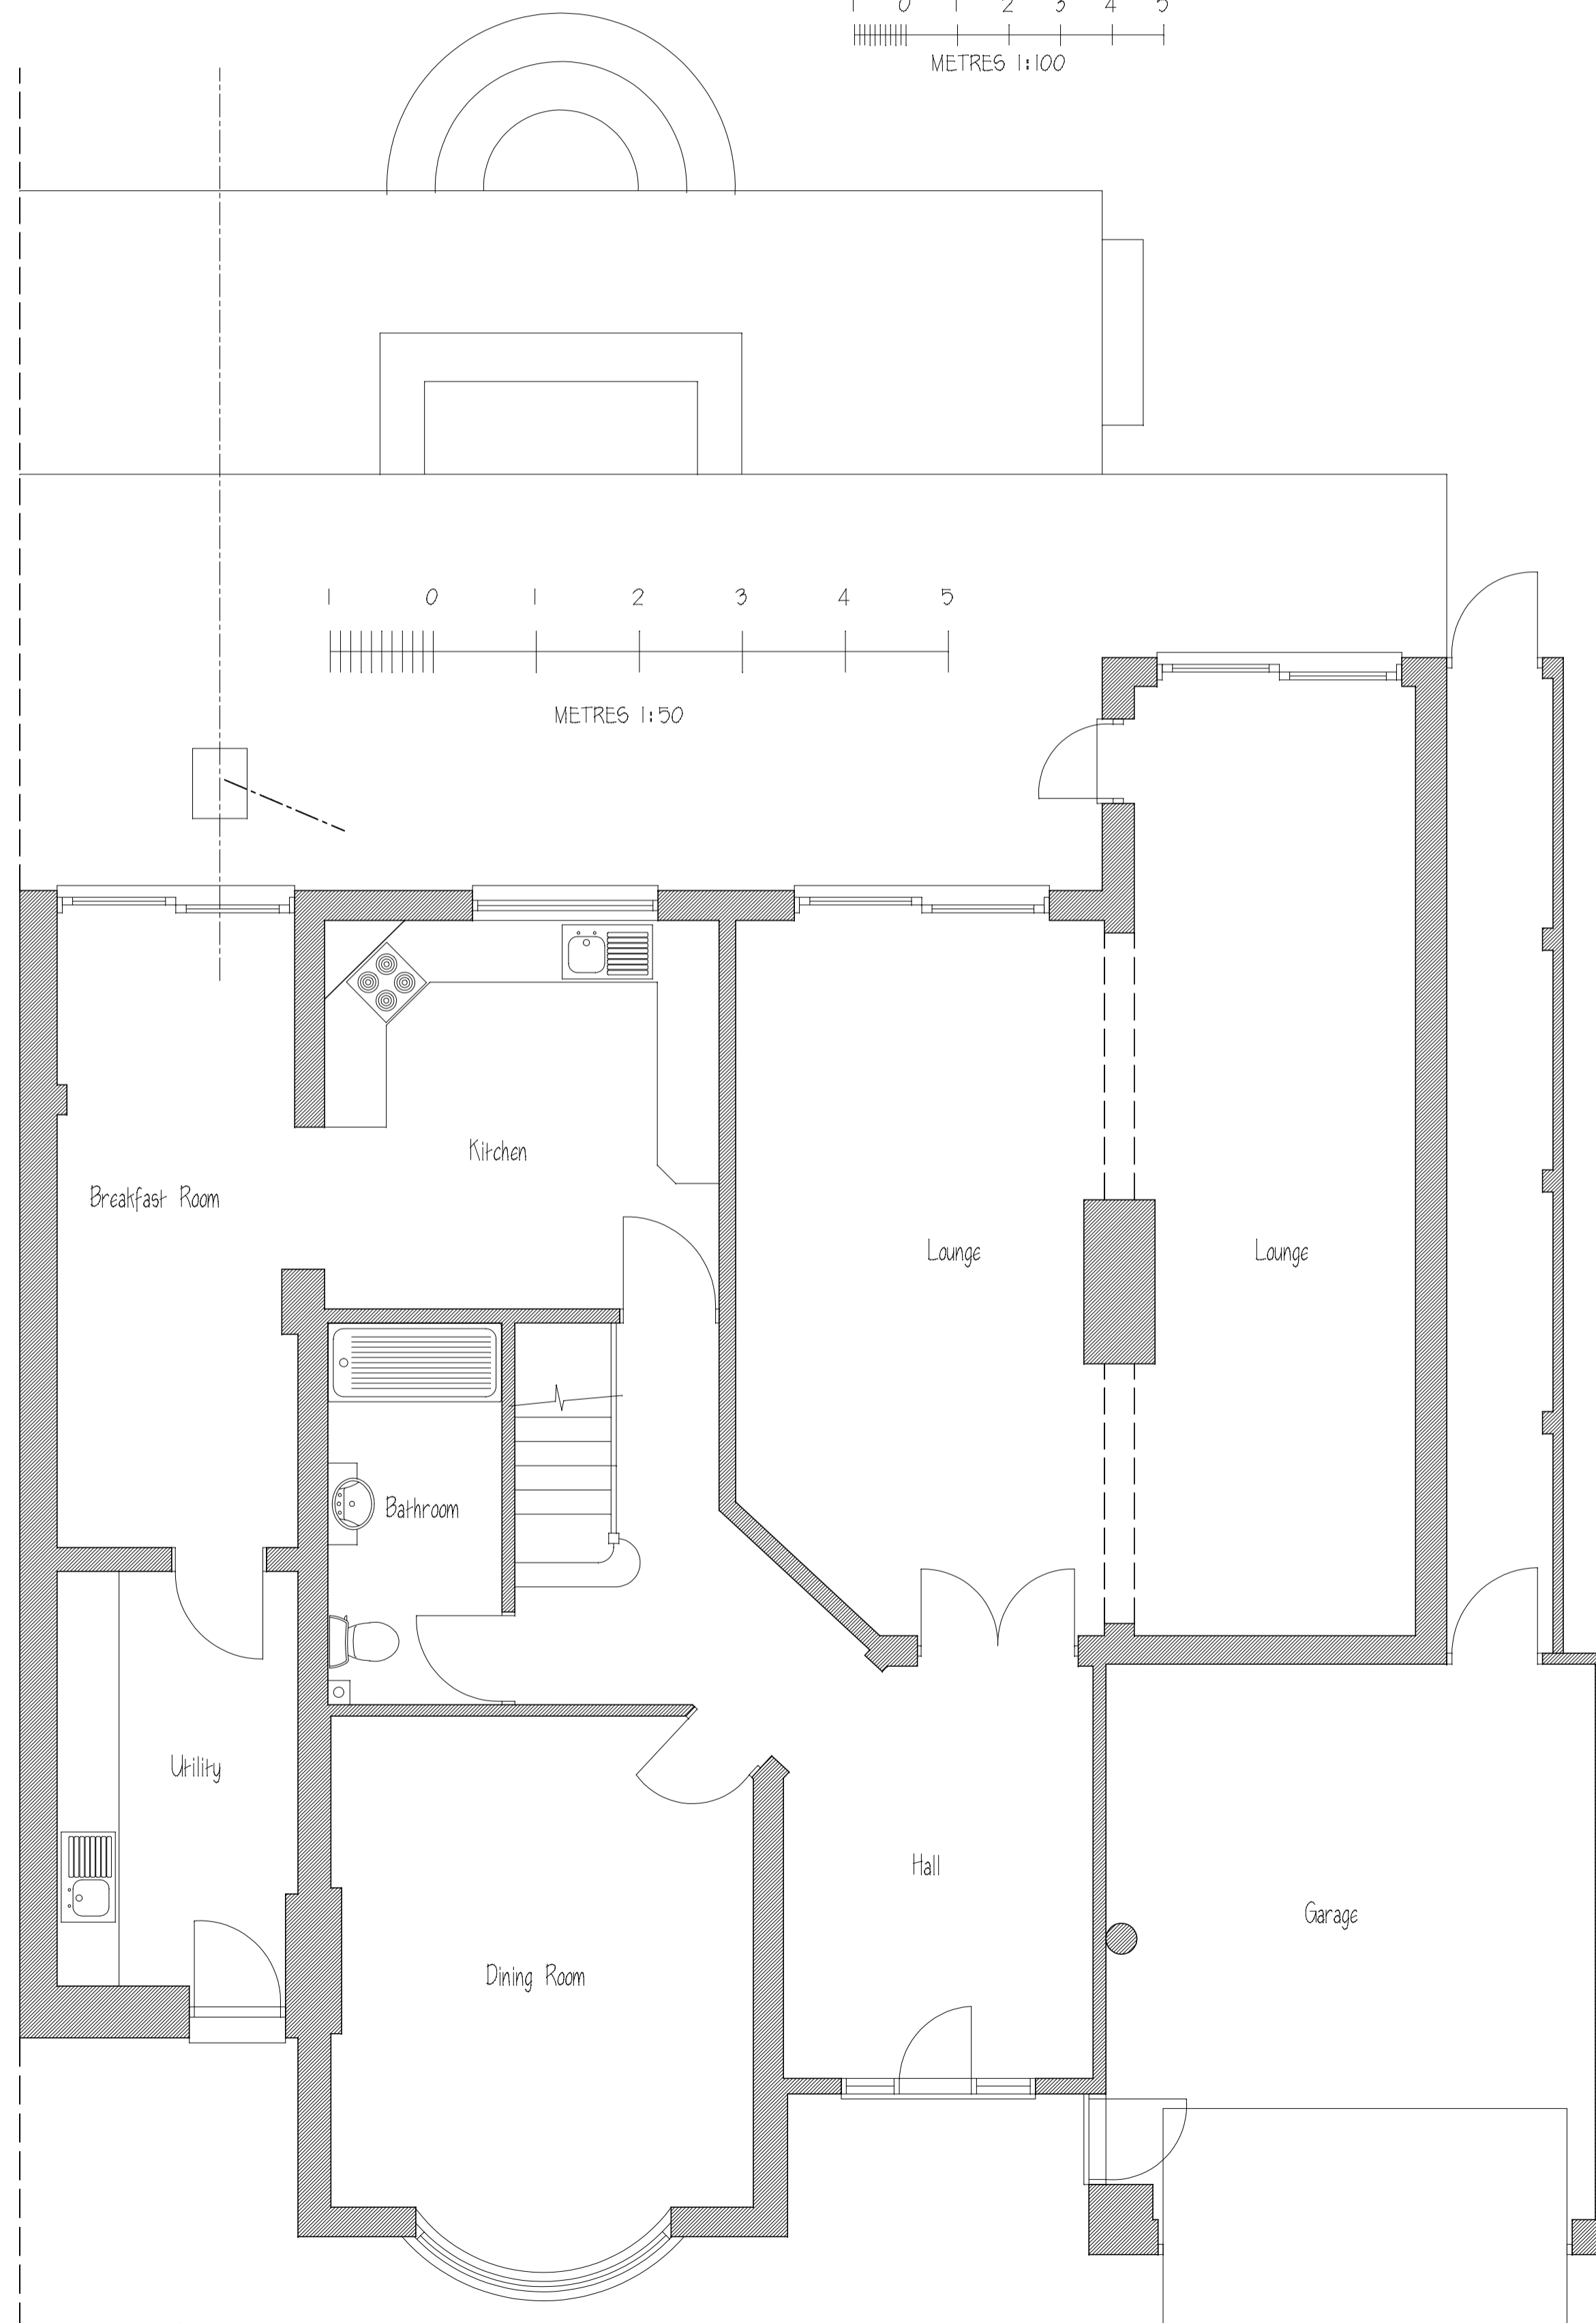

Ground Floor Plan

0 1 2 3 4 5  
METRES 1:50

0 1 2 3 4 5  
METRES 1:50

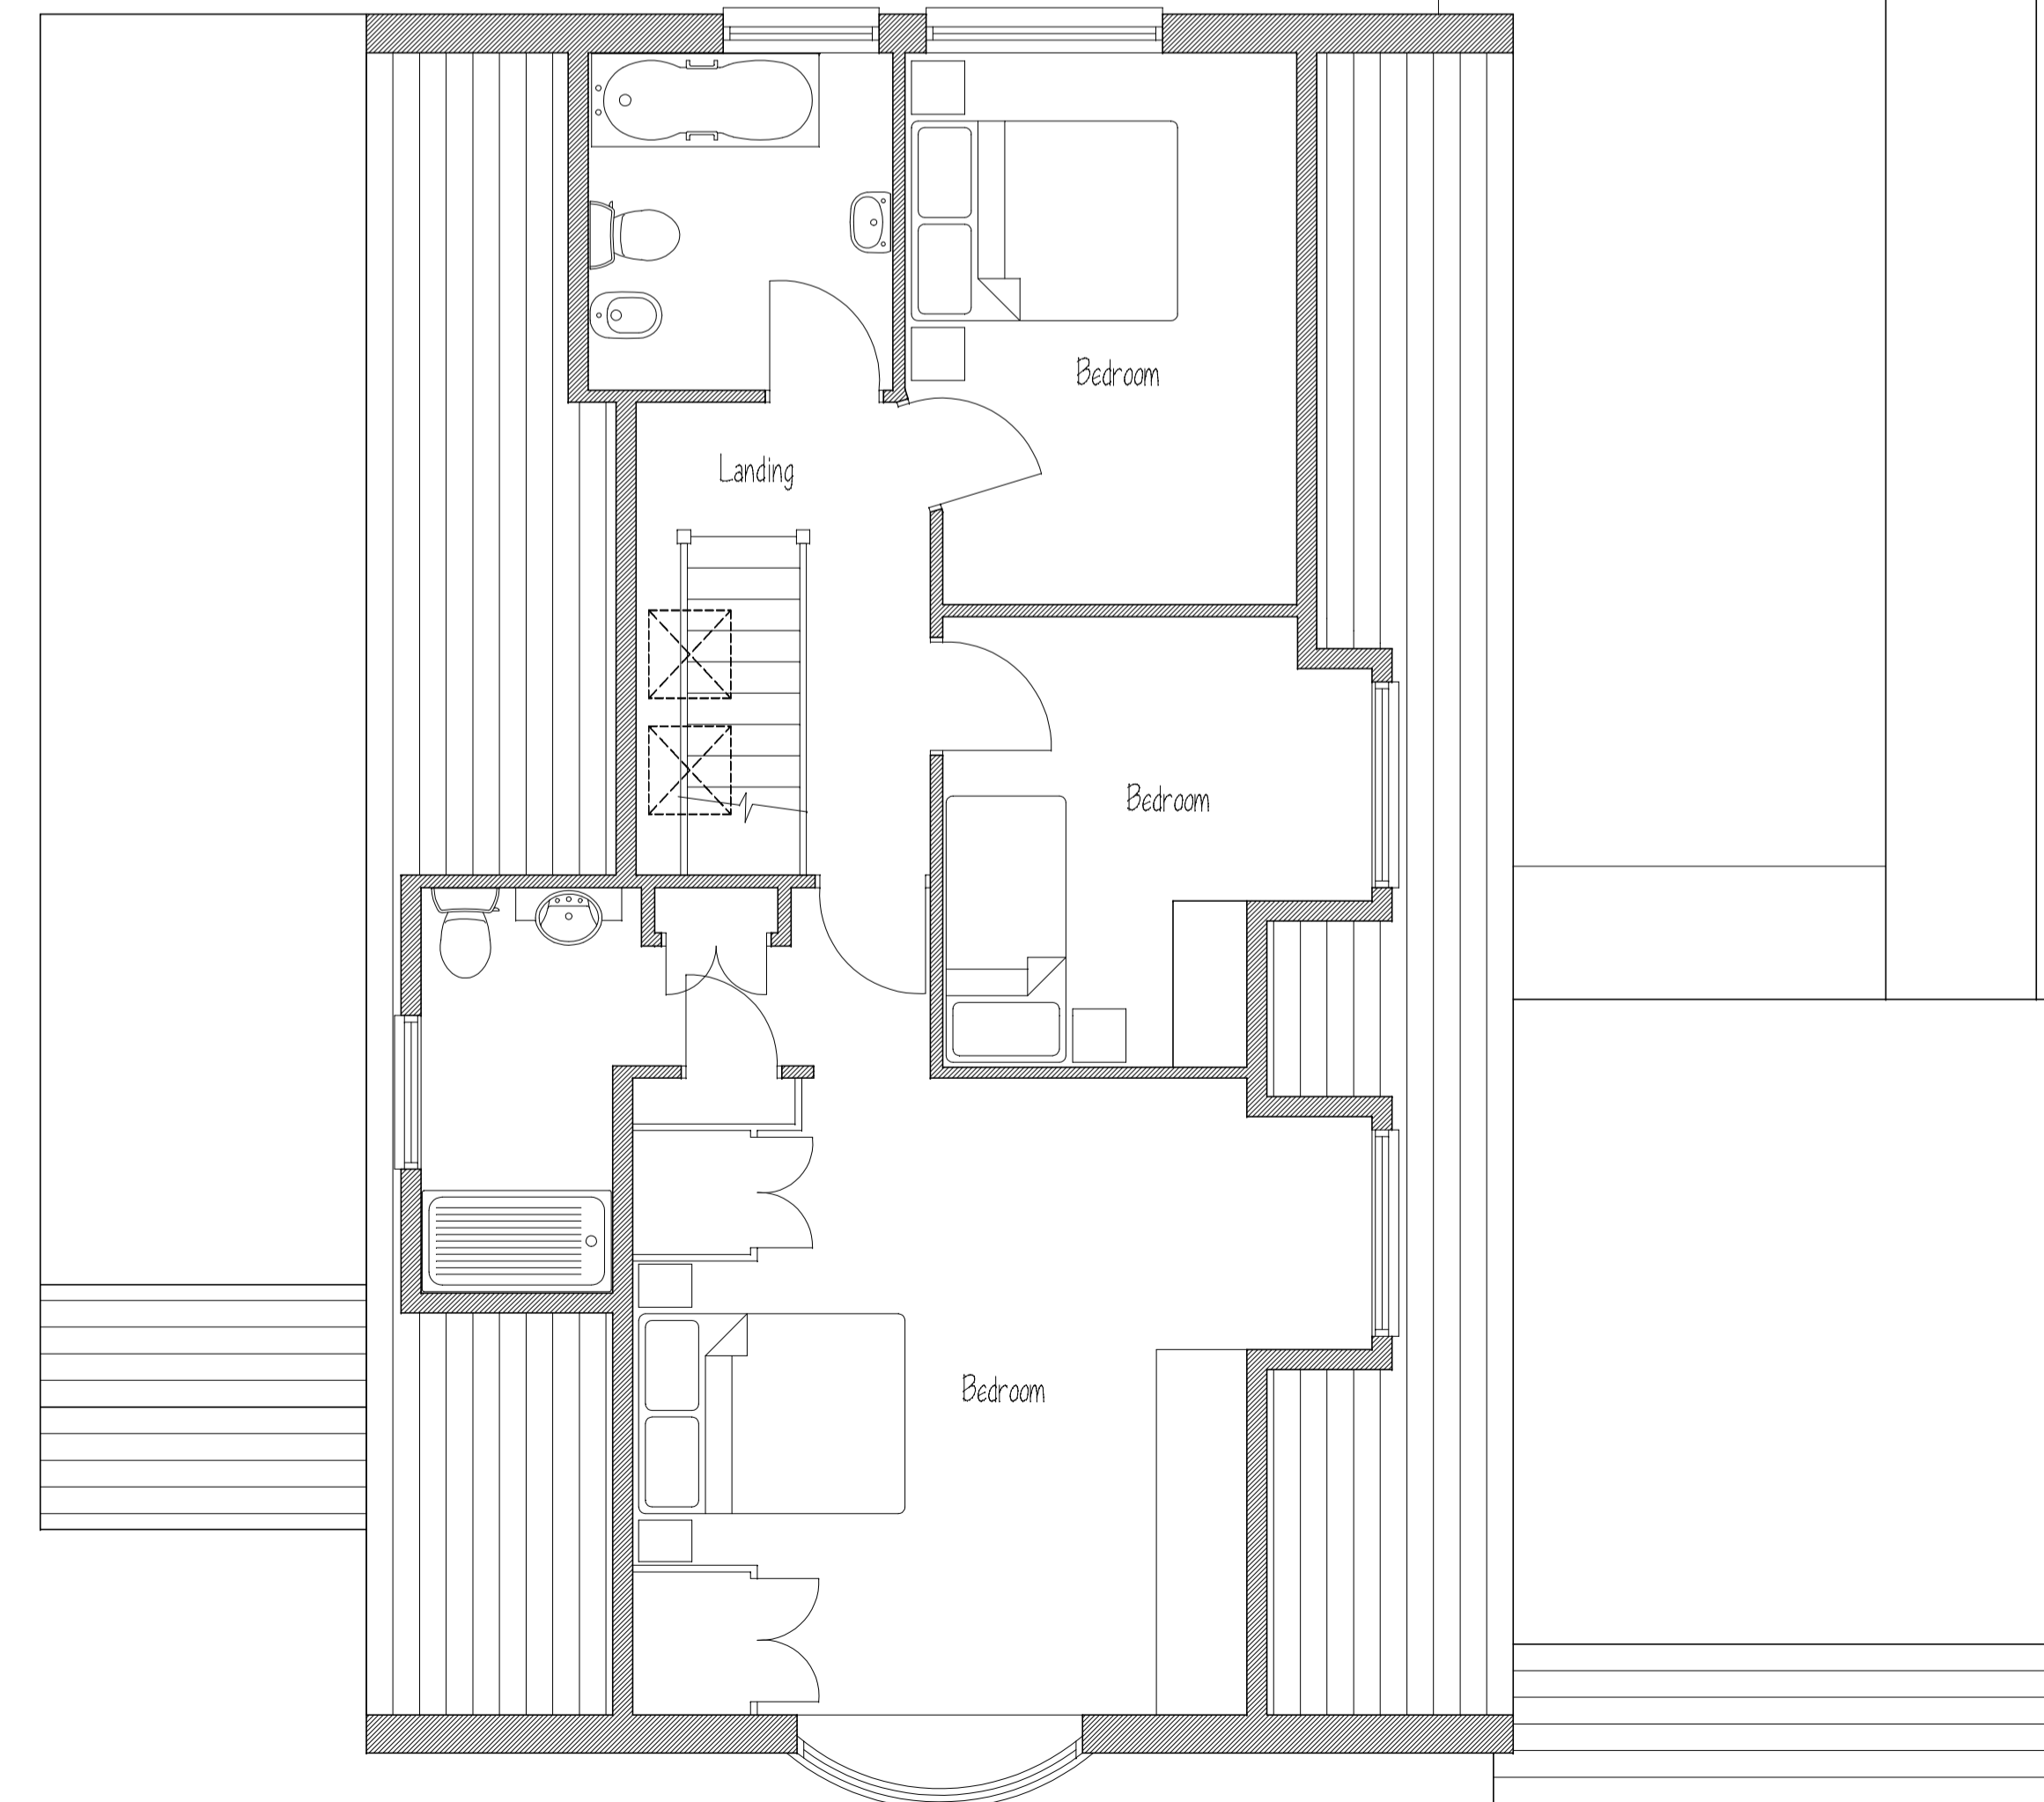


First Floor Plan

ALL DIMENSIONS & INFORMATION FOUND ON THESE DRAWINGS ARE TO BE CHECKED BY THE CONTRACTOR PRIOR TO COMMENCEMENT OF ANY WORKS ON SITE. ANY DISCREPANCIES FOUND ARE TO BE DISCUSSED WITH 'ARIA DESIGN'. IF IN DOUBT - 'ASK'. DO NOT SCALE FROM THESE DRAWINGS EXCEPT FOR PLANNING PURPOSES ONLY.

REVISIONS:-

NOTES:-

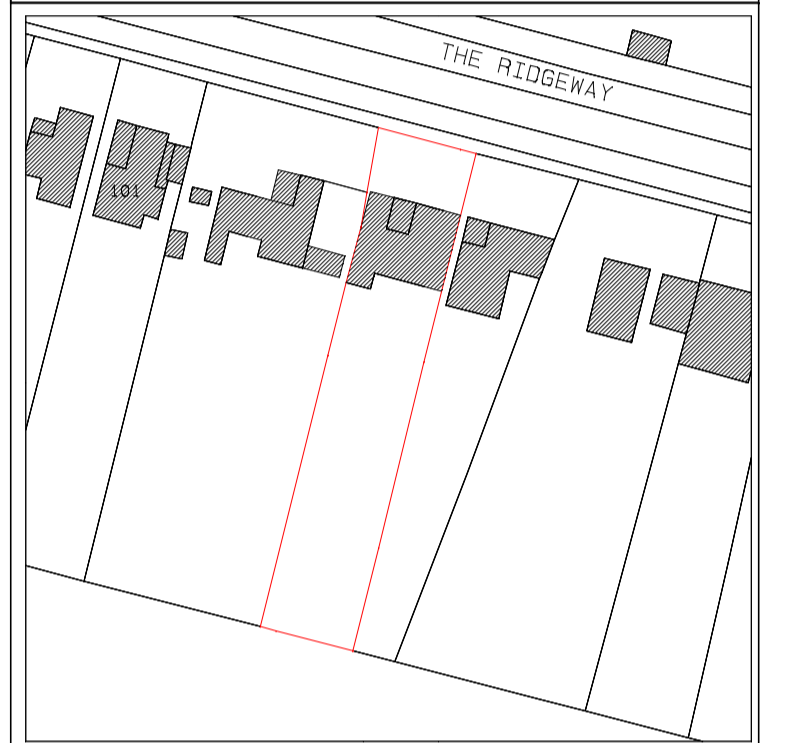

Location Plan 1:1250 Ordnance Survey License No 1545050

PROJECT:-  
97 The Ridgeway  
Northaw  
Herts

TITLE:-  
Plans and Elevations  
as Existing

SCALE:- 1:50, 1:100 (A1) JOB/DRG. No:-  
DATE:- June 2015 1088:01

 **LINLEY**  
Developments Ltd  
Building Services  
Extensions  
Alterations  
Tel 08458382763