






Front Elevation (North)

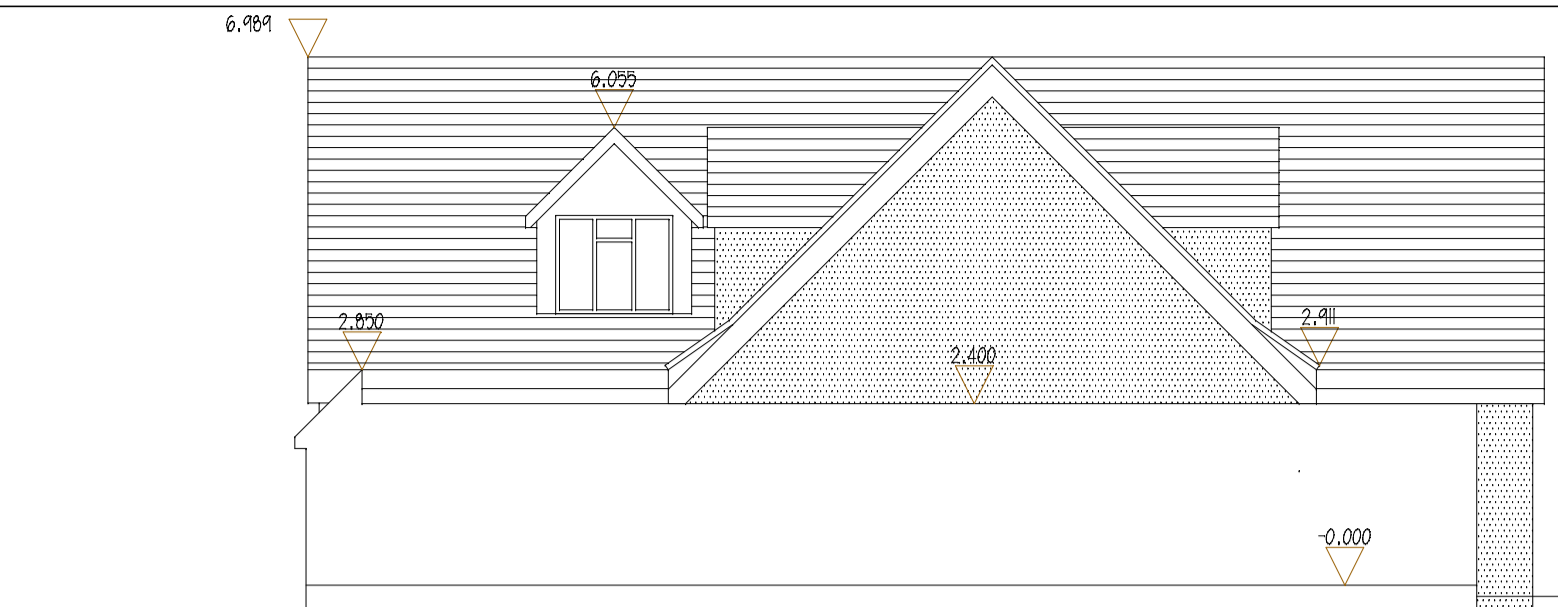


Side Elevation (West)

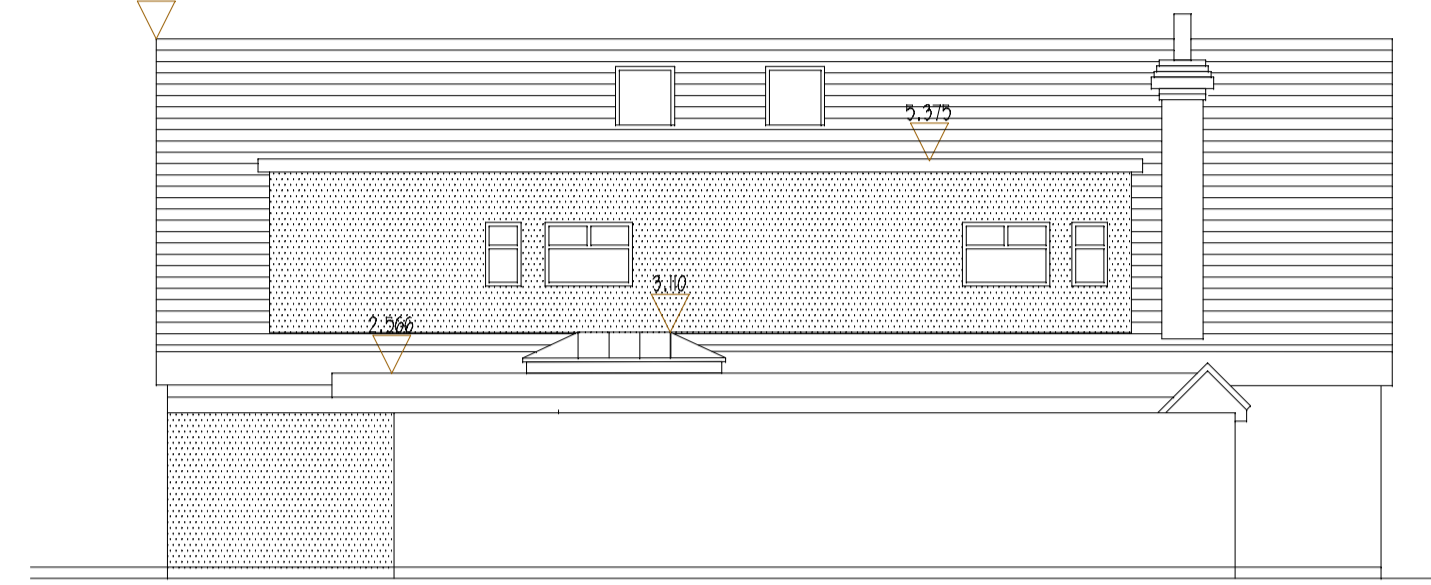





Side Elevation (East)

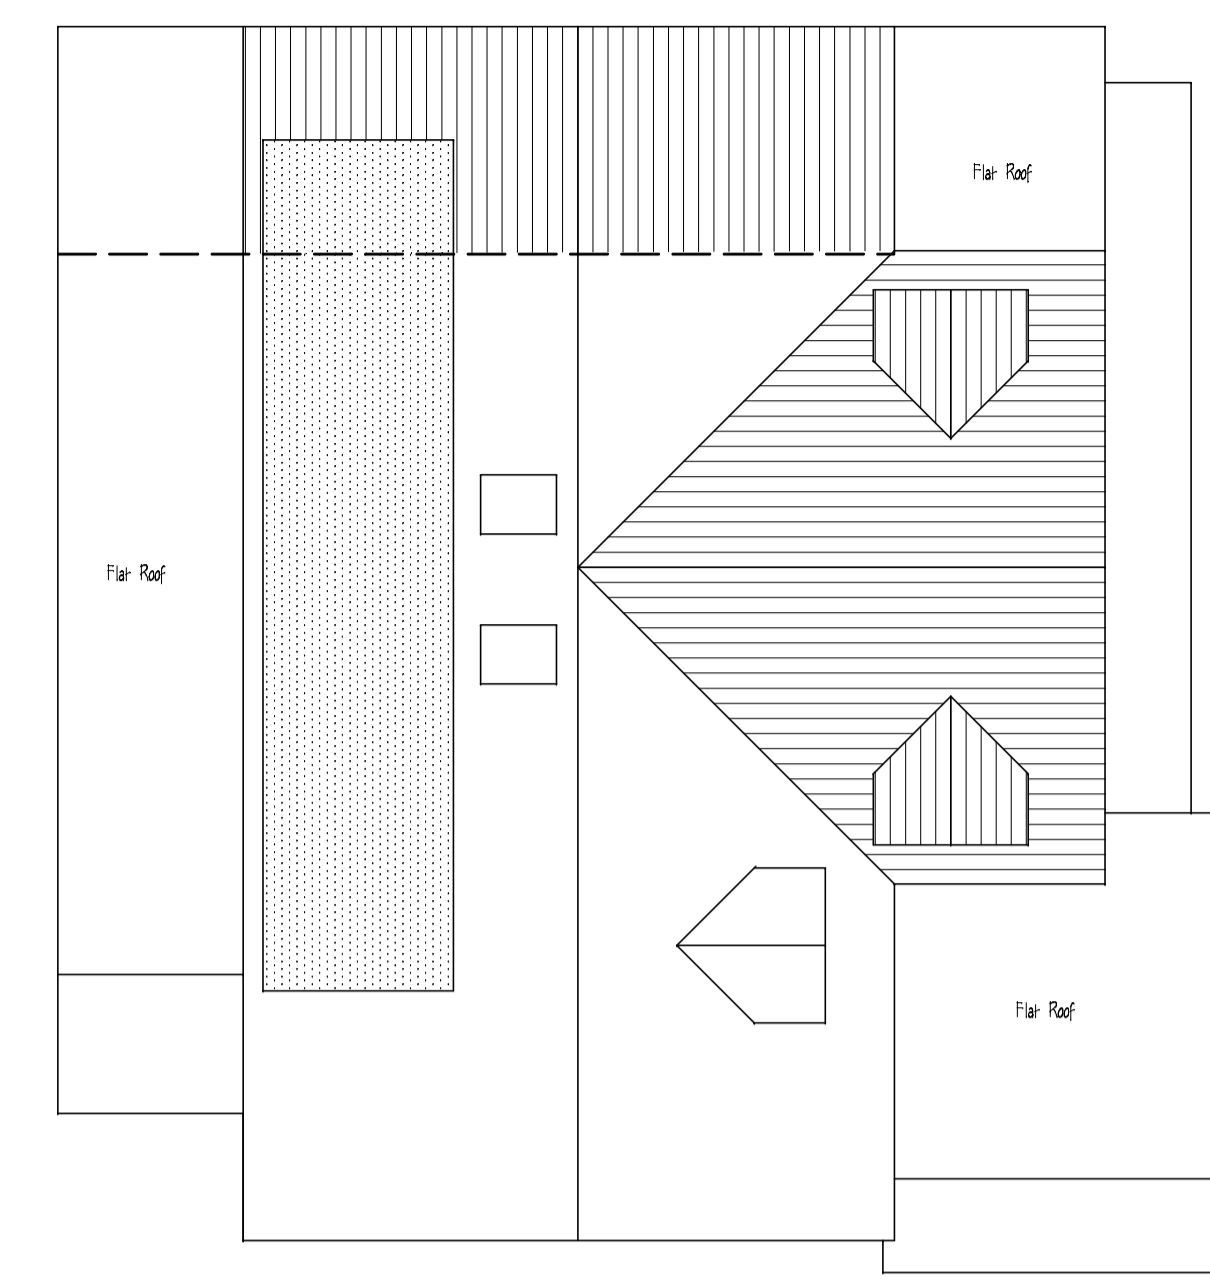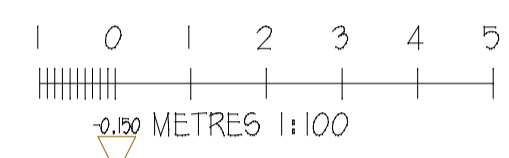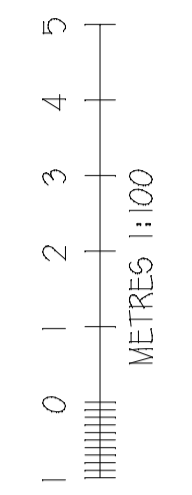

Roof Plan

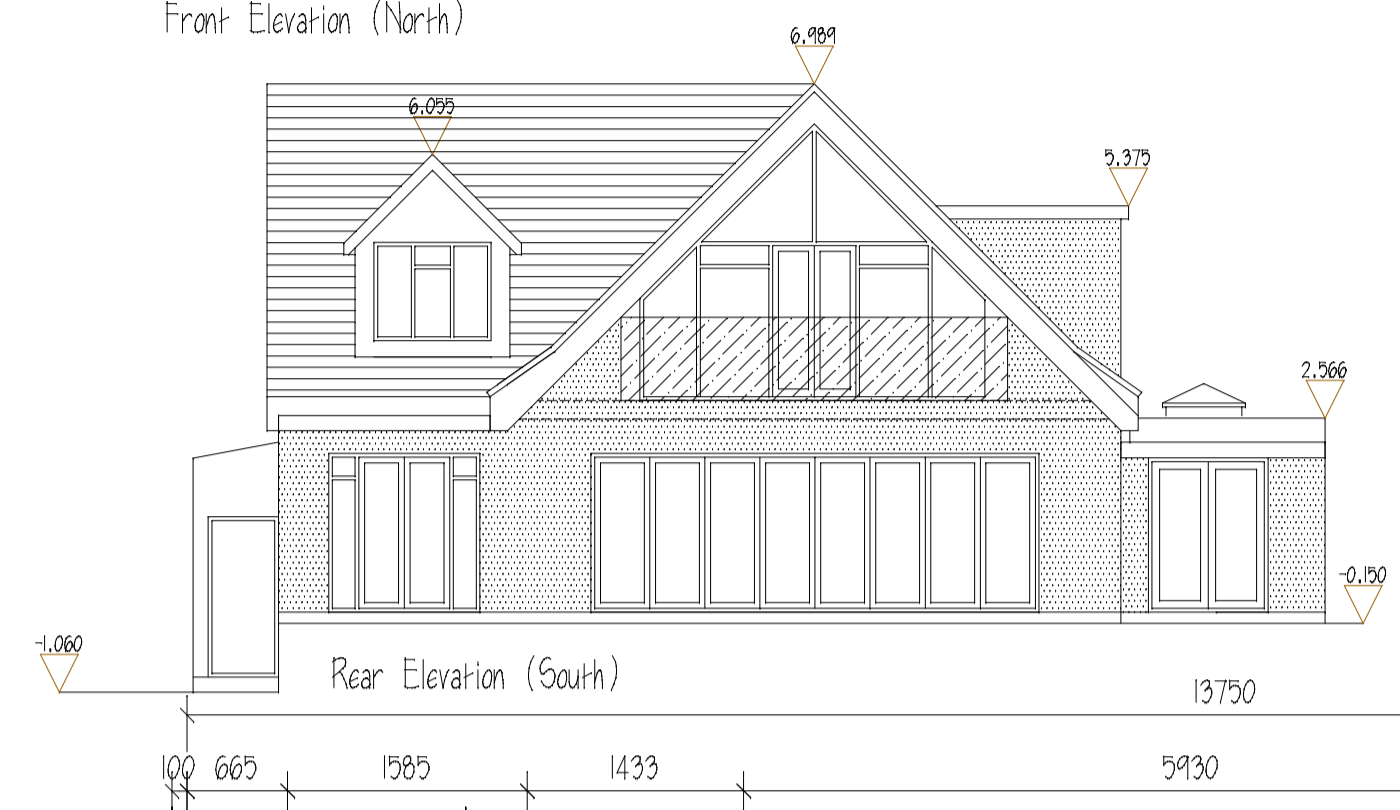


Rear Elevation (South)

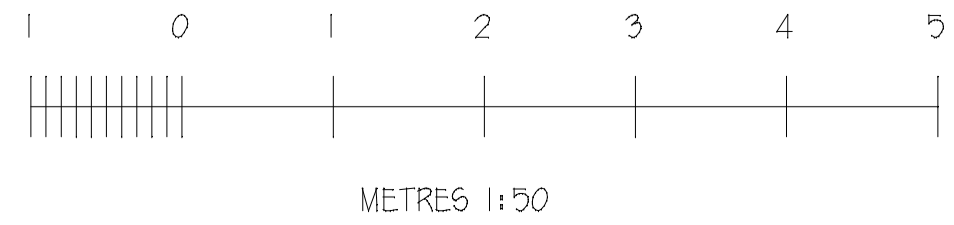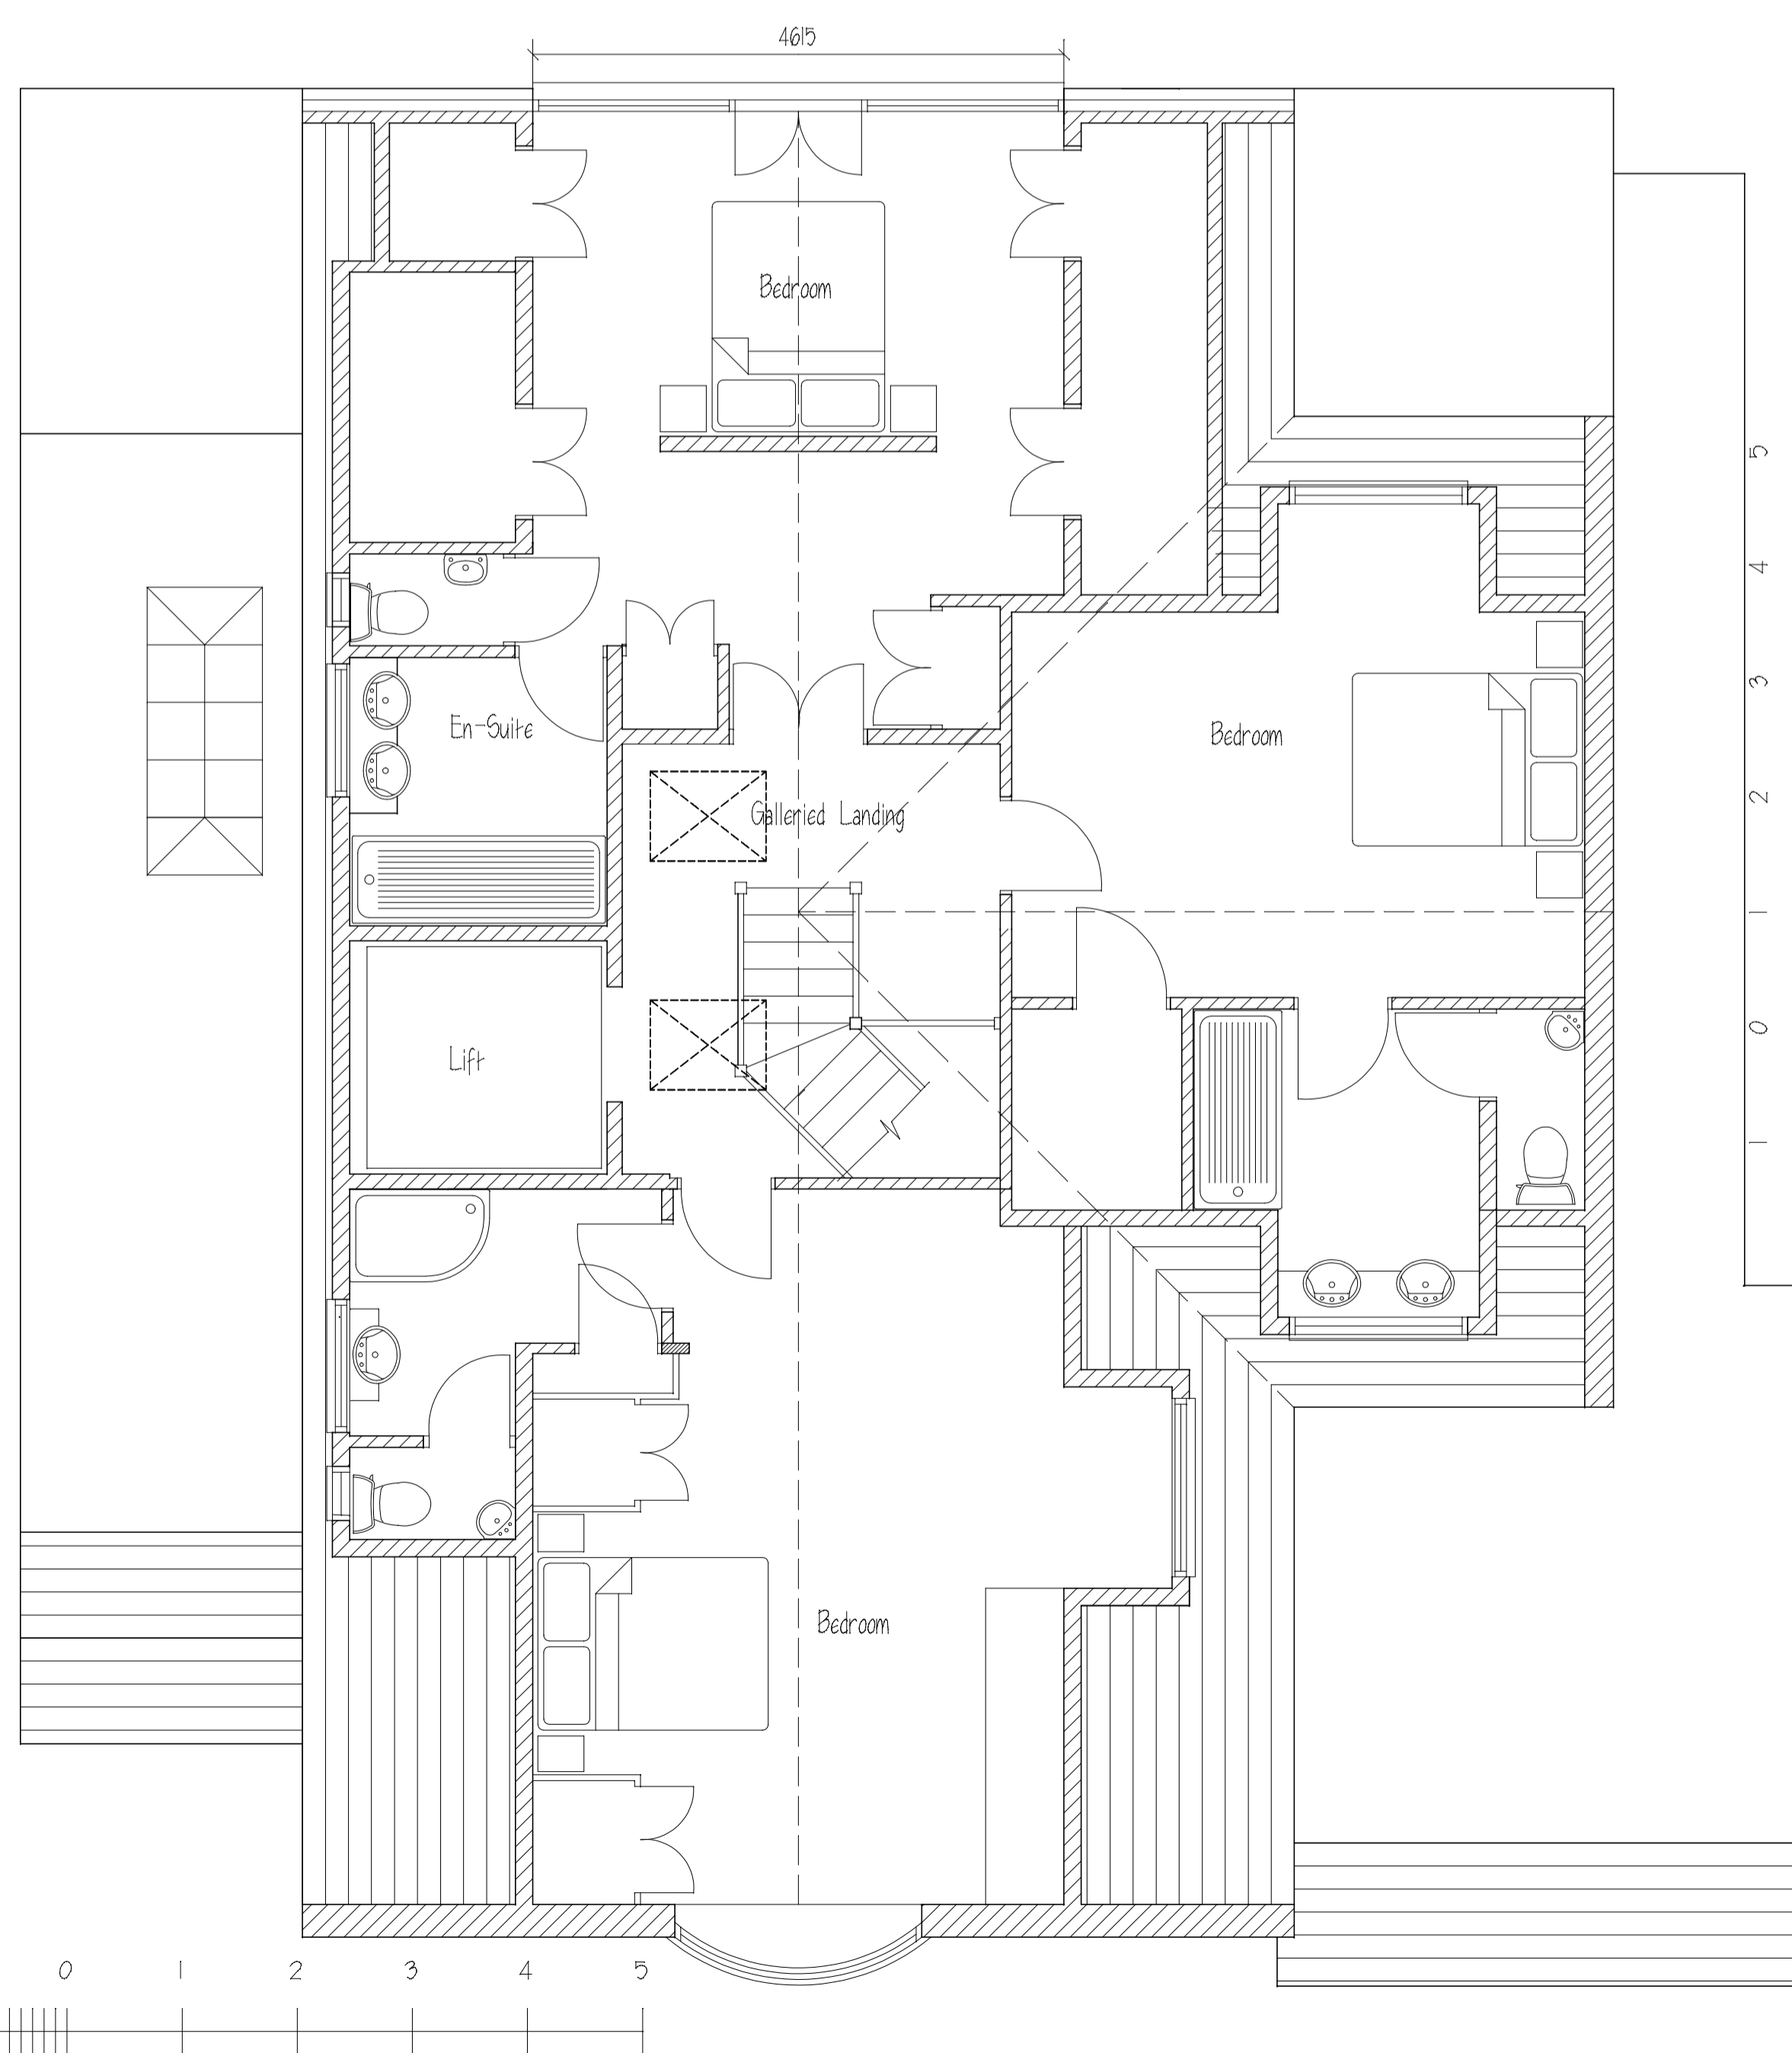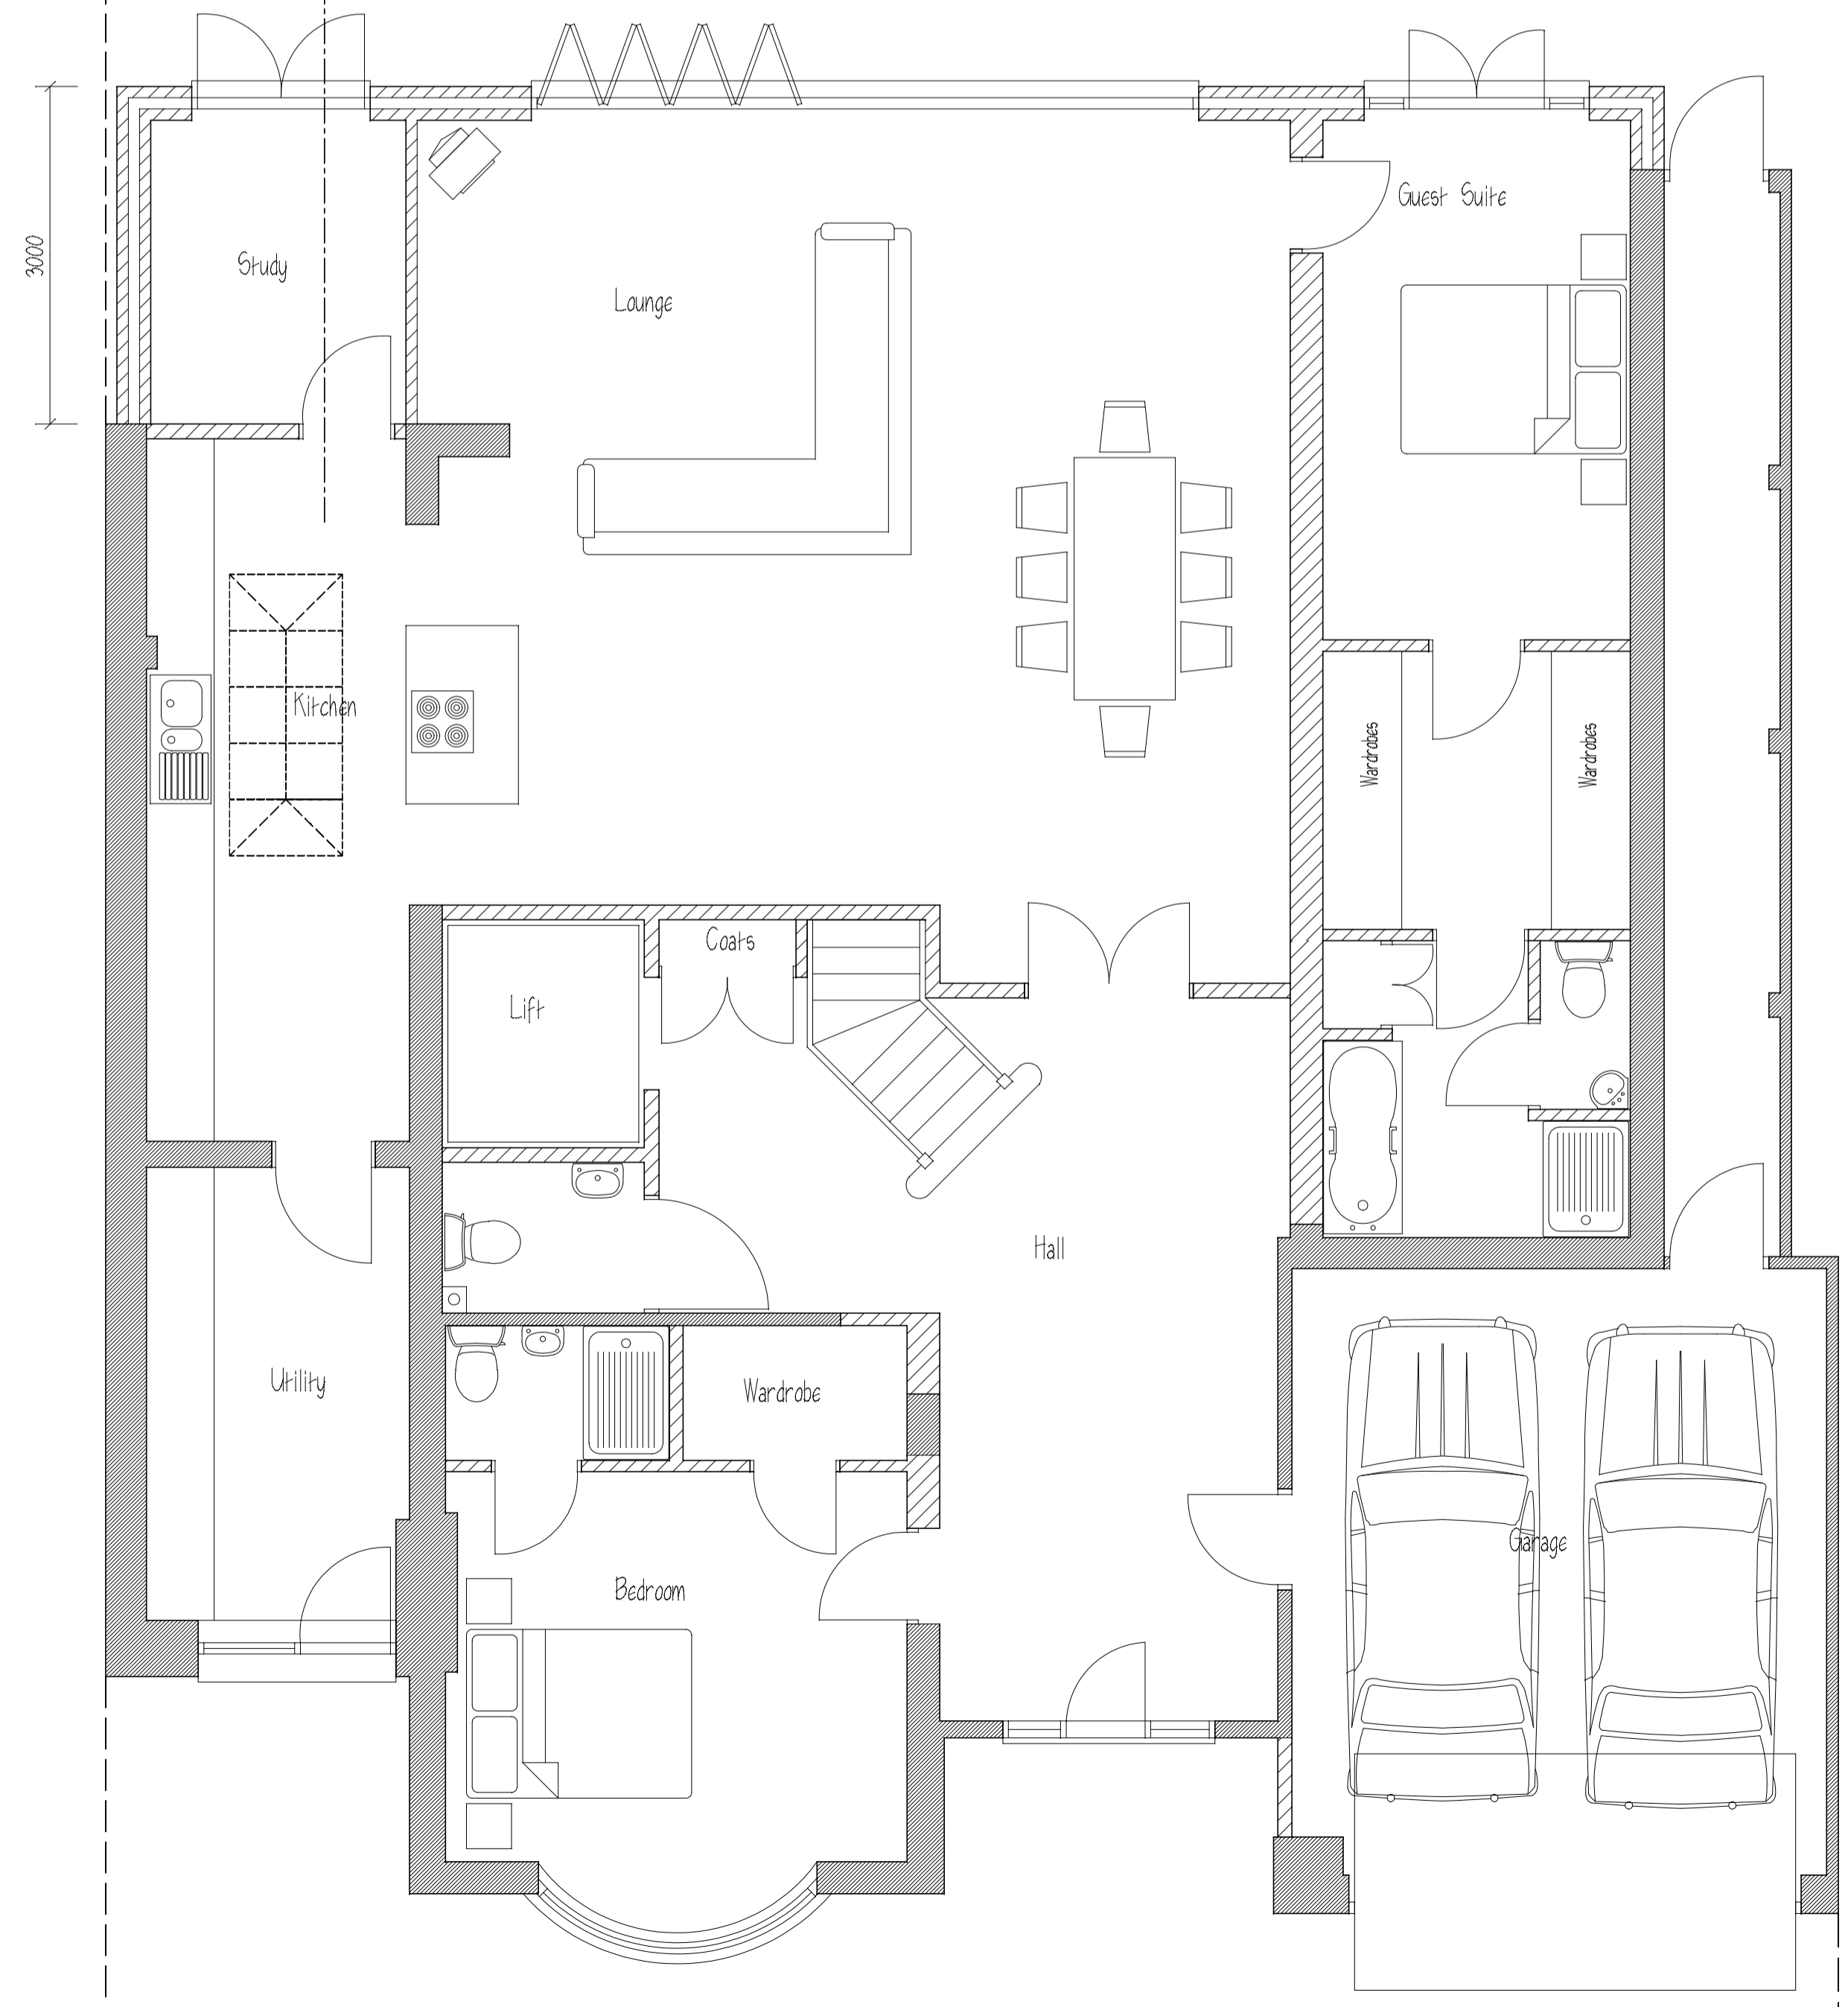 

ALL DIMENSIONS & INFORMATION FOUND ON THESE DRAWINGS ARE TO BE CHECKED BY THE CONTRACTOR PRIOR TO COMMENCEMENT OF ANY WORKS ON SITE. ANY DISCREPANCIES FOUND ARE TO BE DISCUSSED WITH 'ARIA DESIGN'. IF IN DOUBT - 'ASK'. DO NOT SCALE FROM THESE DRAWINGS EXCEPT FOR PLANNING PURPOSES ONLY.

REVISIONS:-

NOTES:-

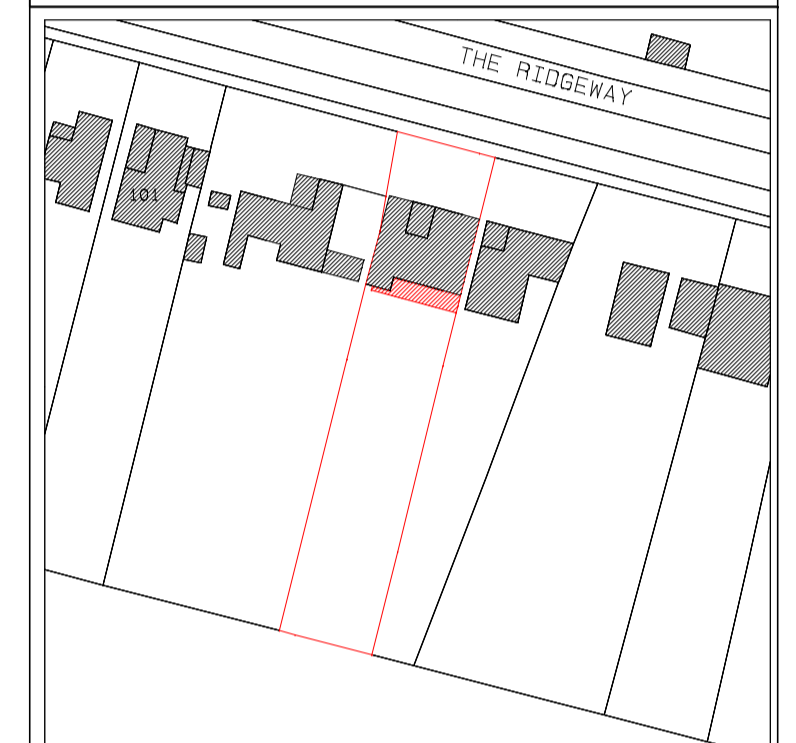

Location Plan 1:250 Ordnance Survey License No 1545050

PROJECT:-
97 The Ridgeway
 Northaw
 Herts

TITLE:-
Plans and Elevations
 as Proposed

SCALE:- 1:50, 1:100 (A1) JOB/DRG. No:-
 DATE:- June 2015 1088:02A

LINLEY
 Developments Ltd
 Building Services
 Extensions
 Alterations
 Tel 08458382763