

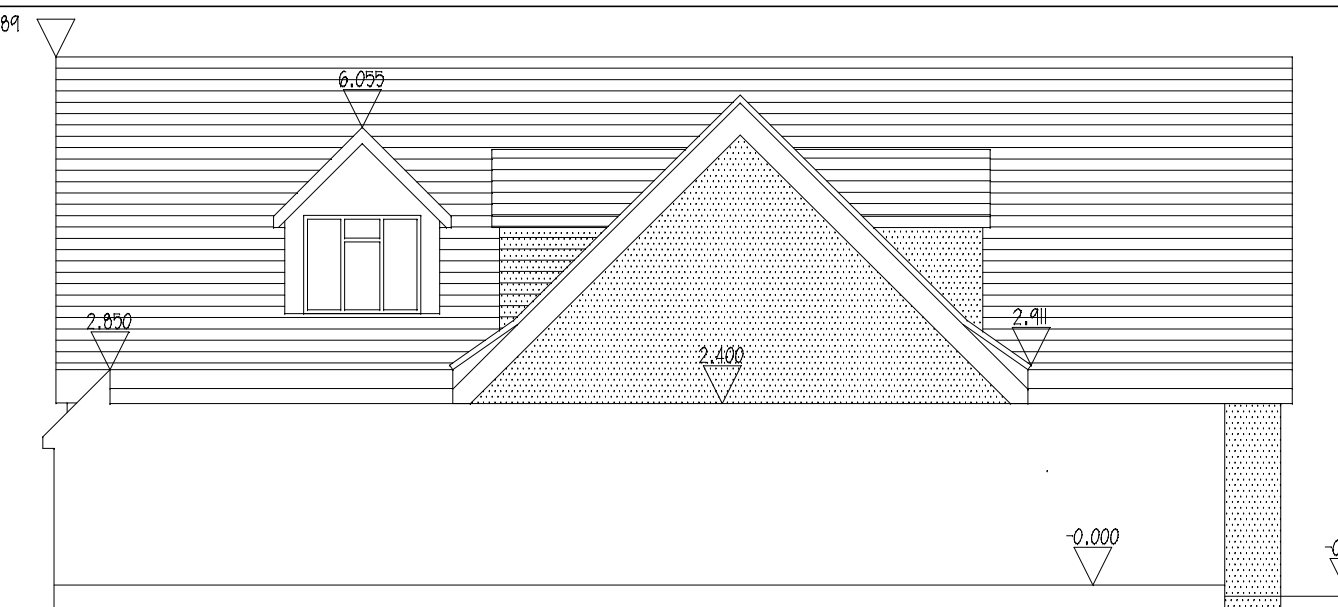




Front Elevation (North)

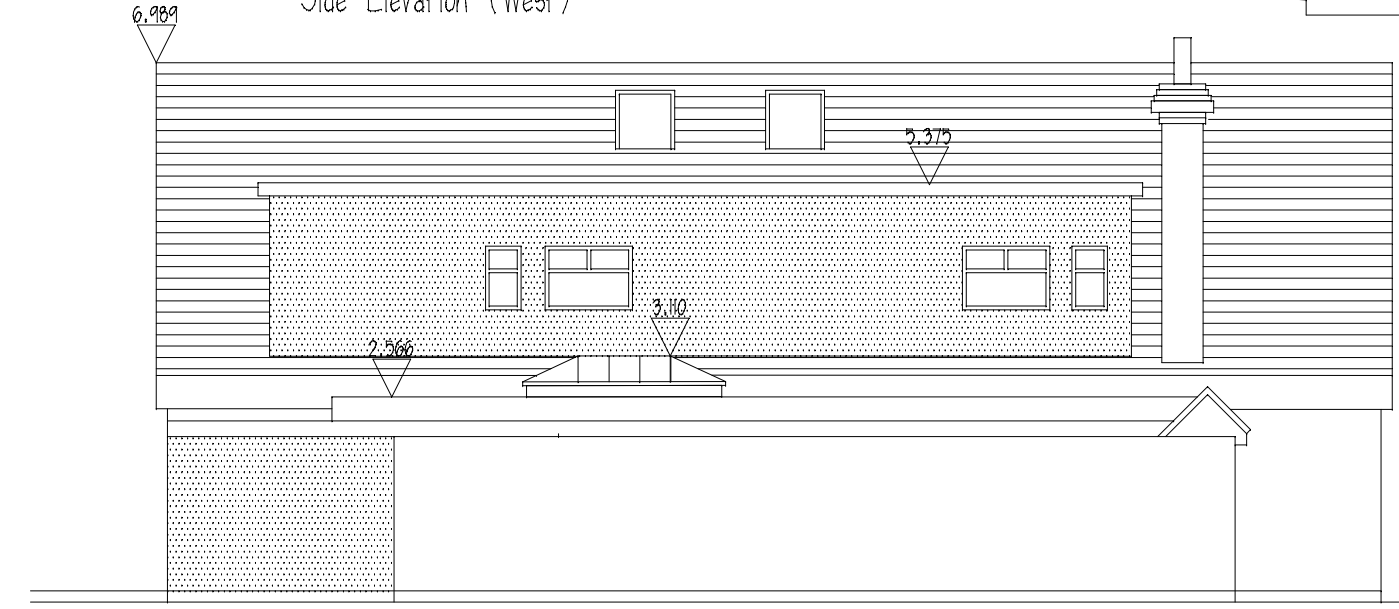


Side Elevation (West)

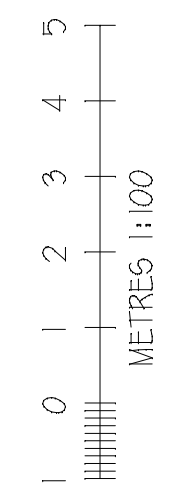




Side Elevation (East)

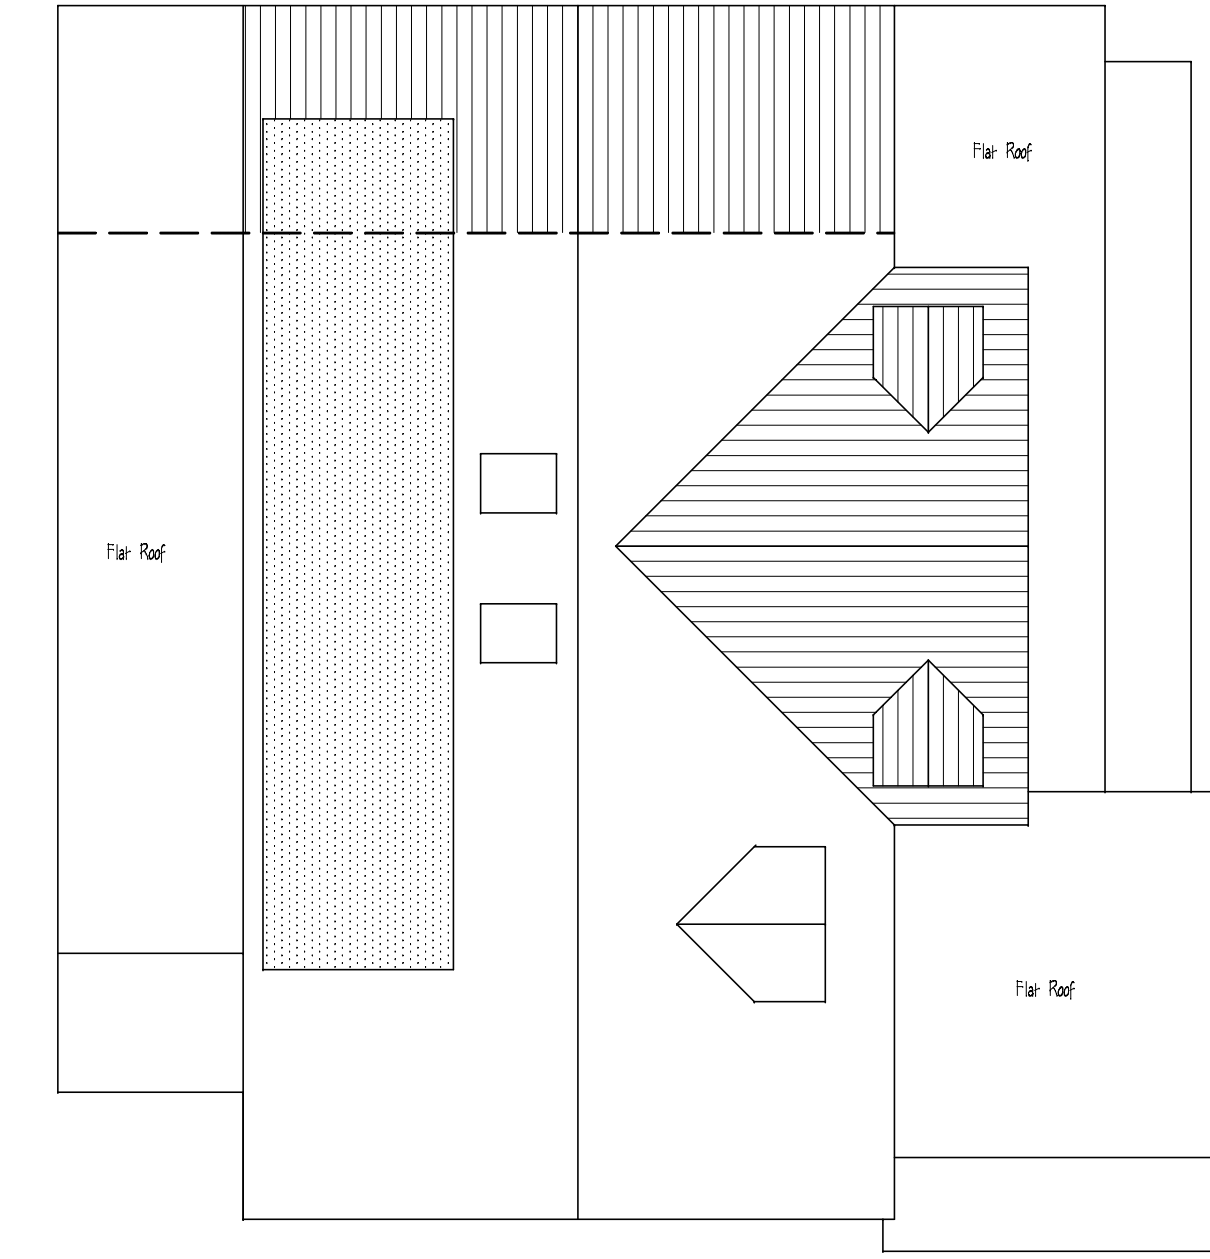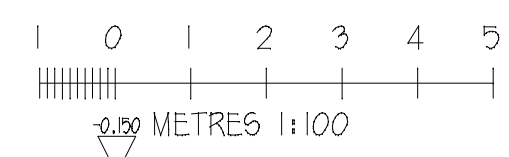

Roof Plan

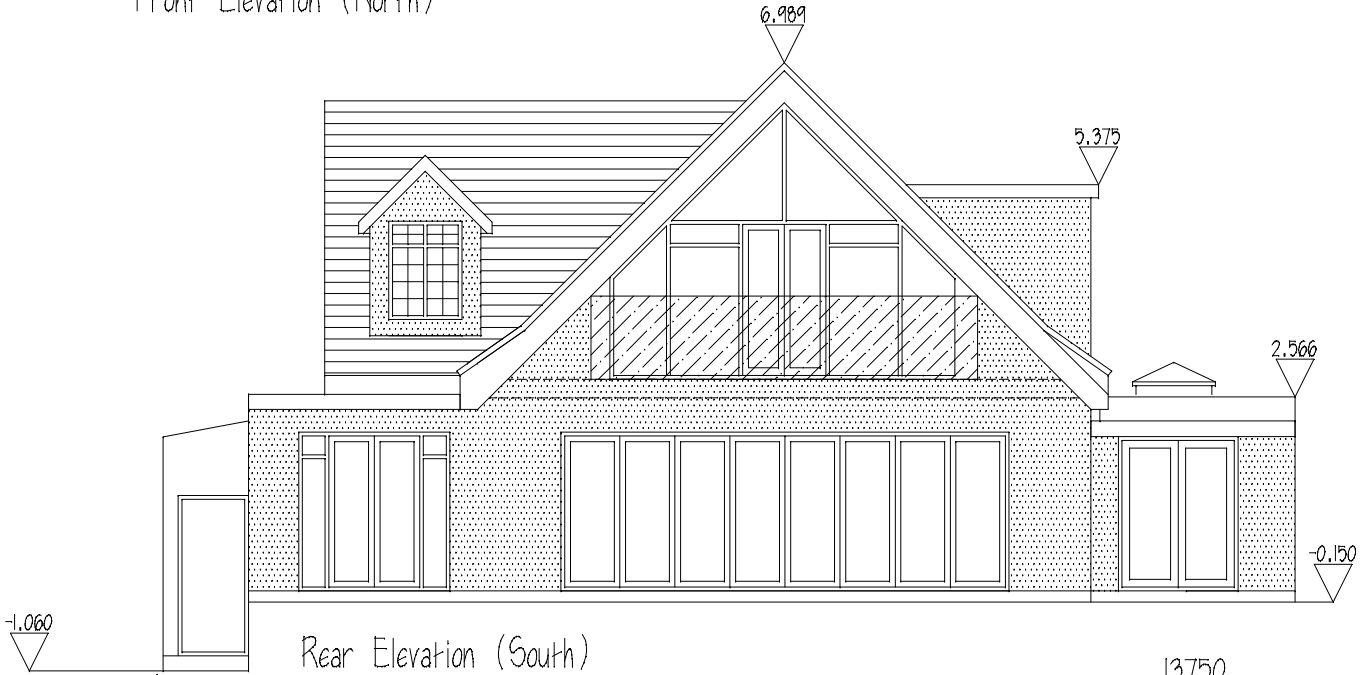


Rear Elevation (South)

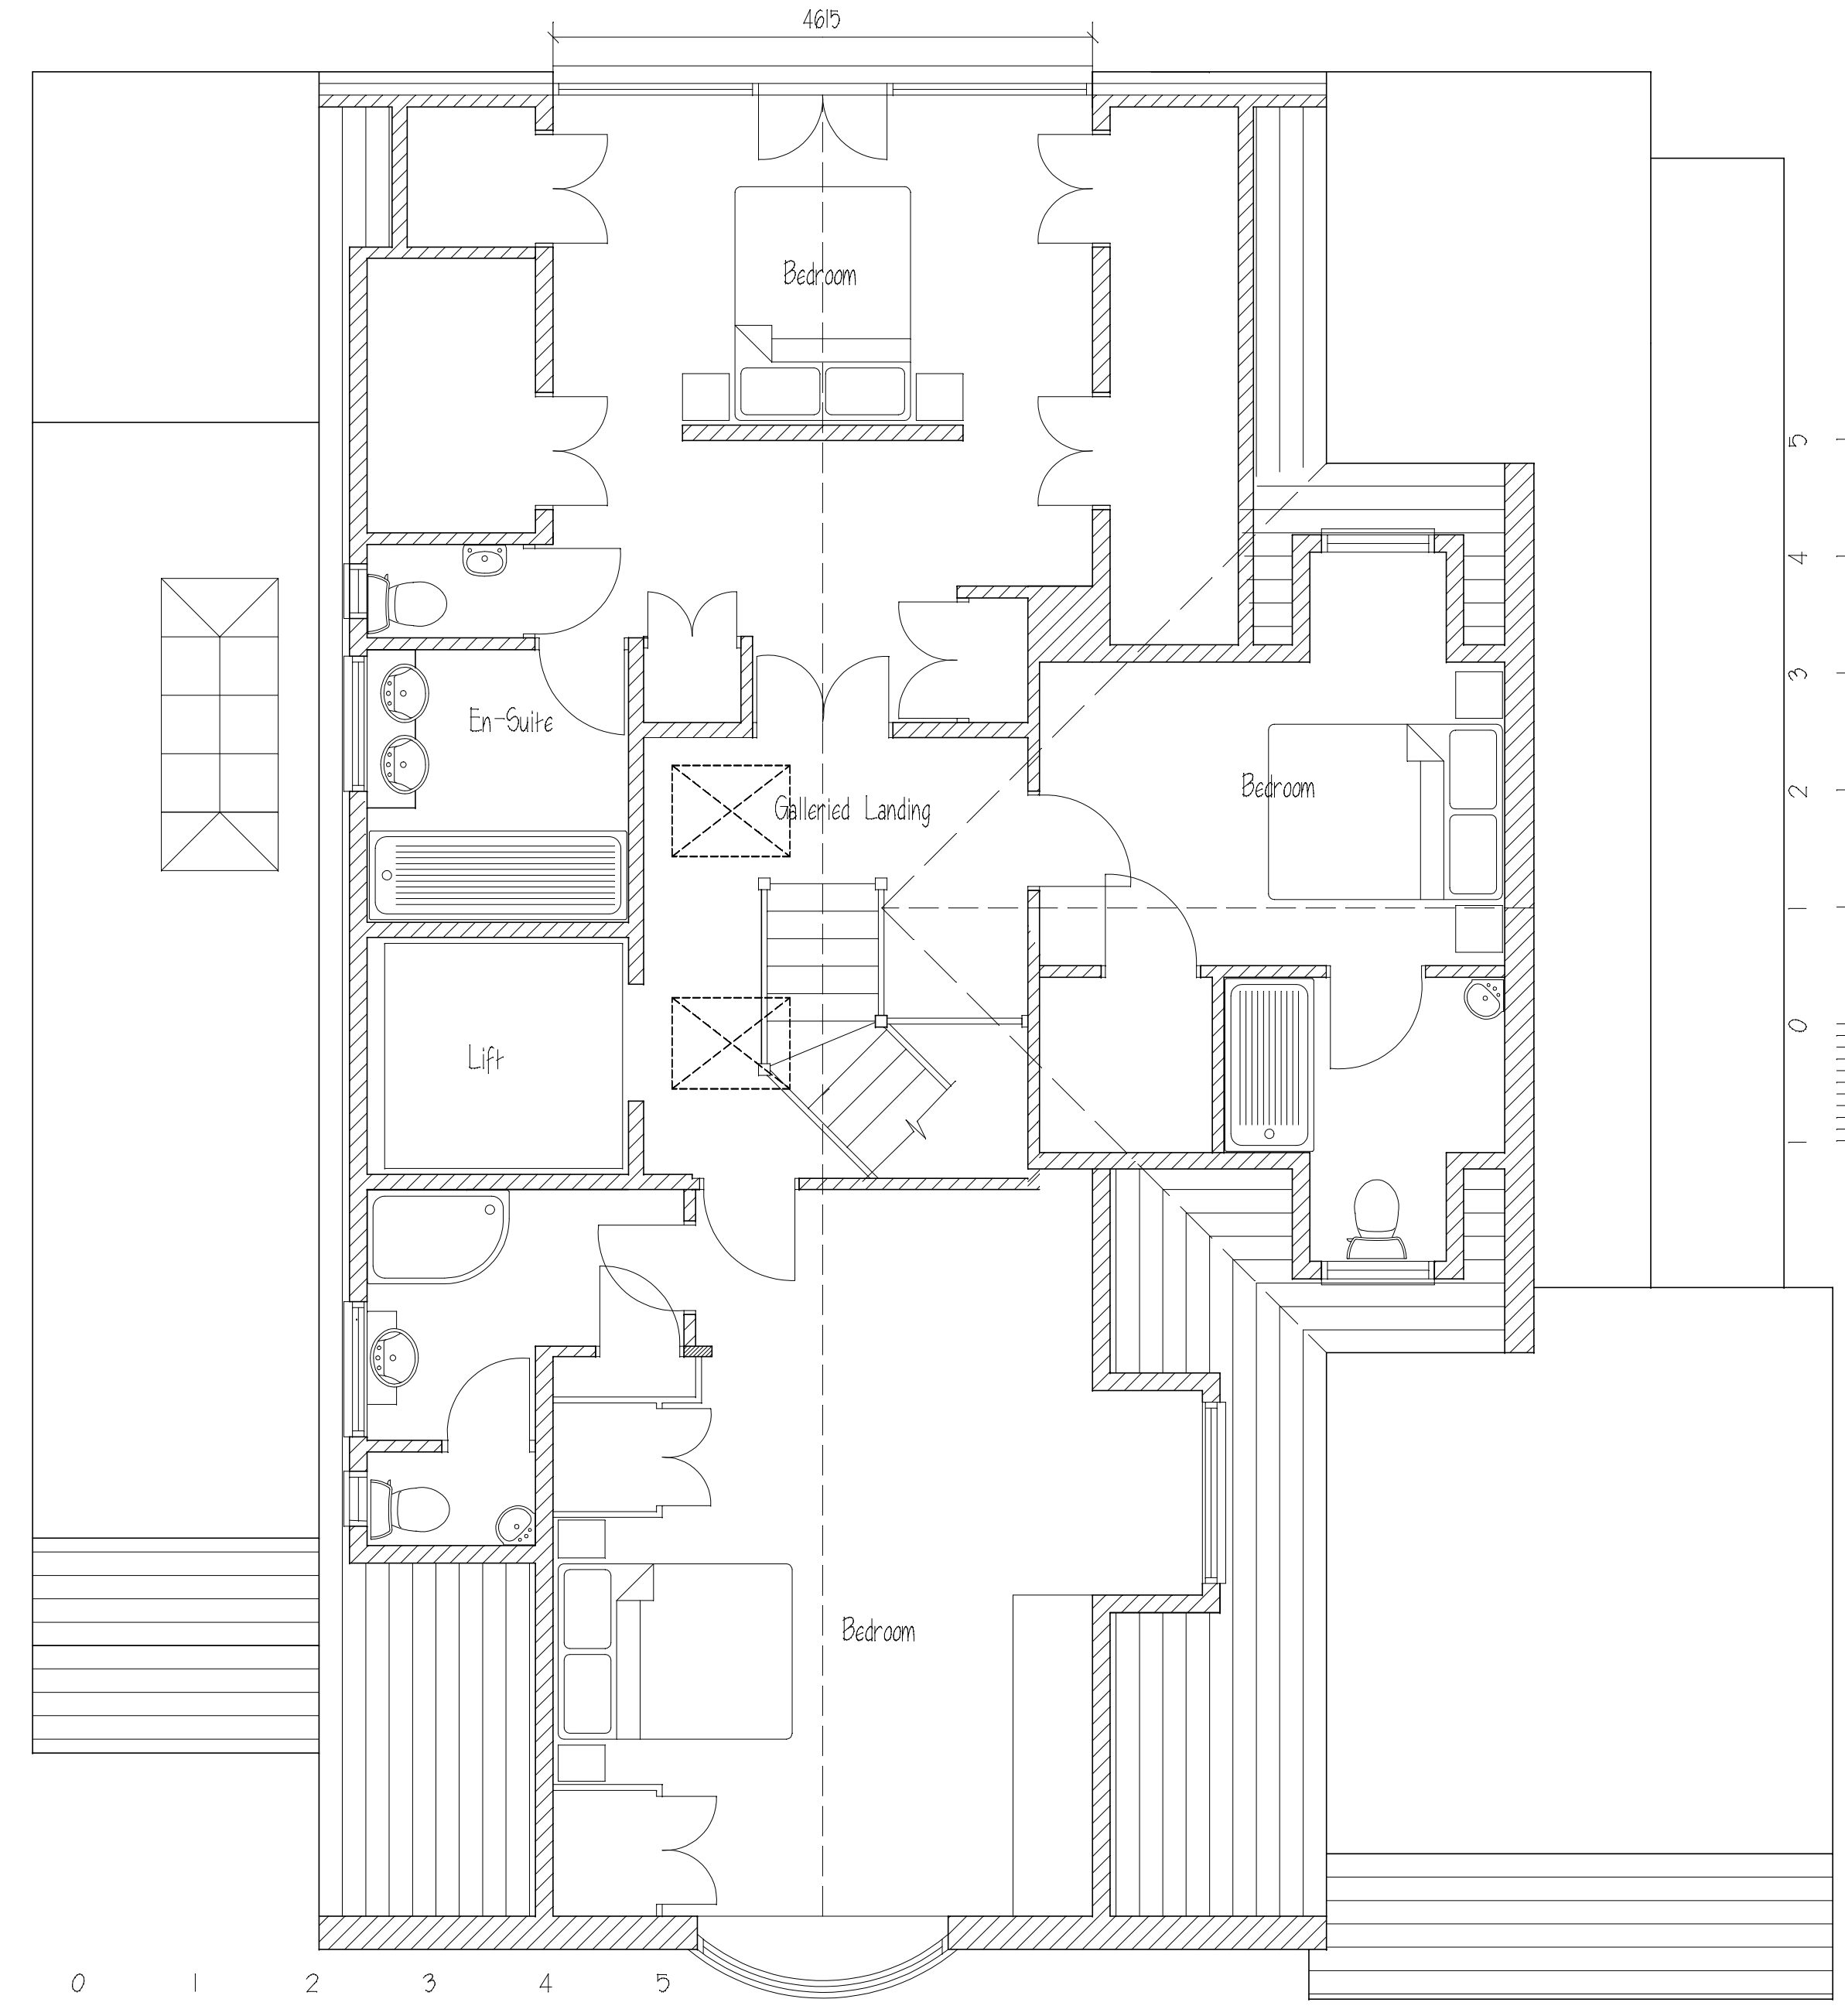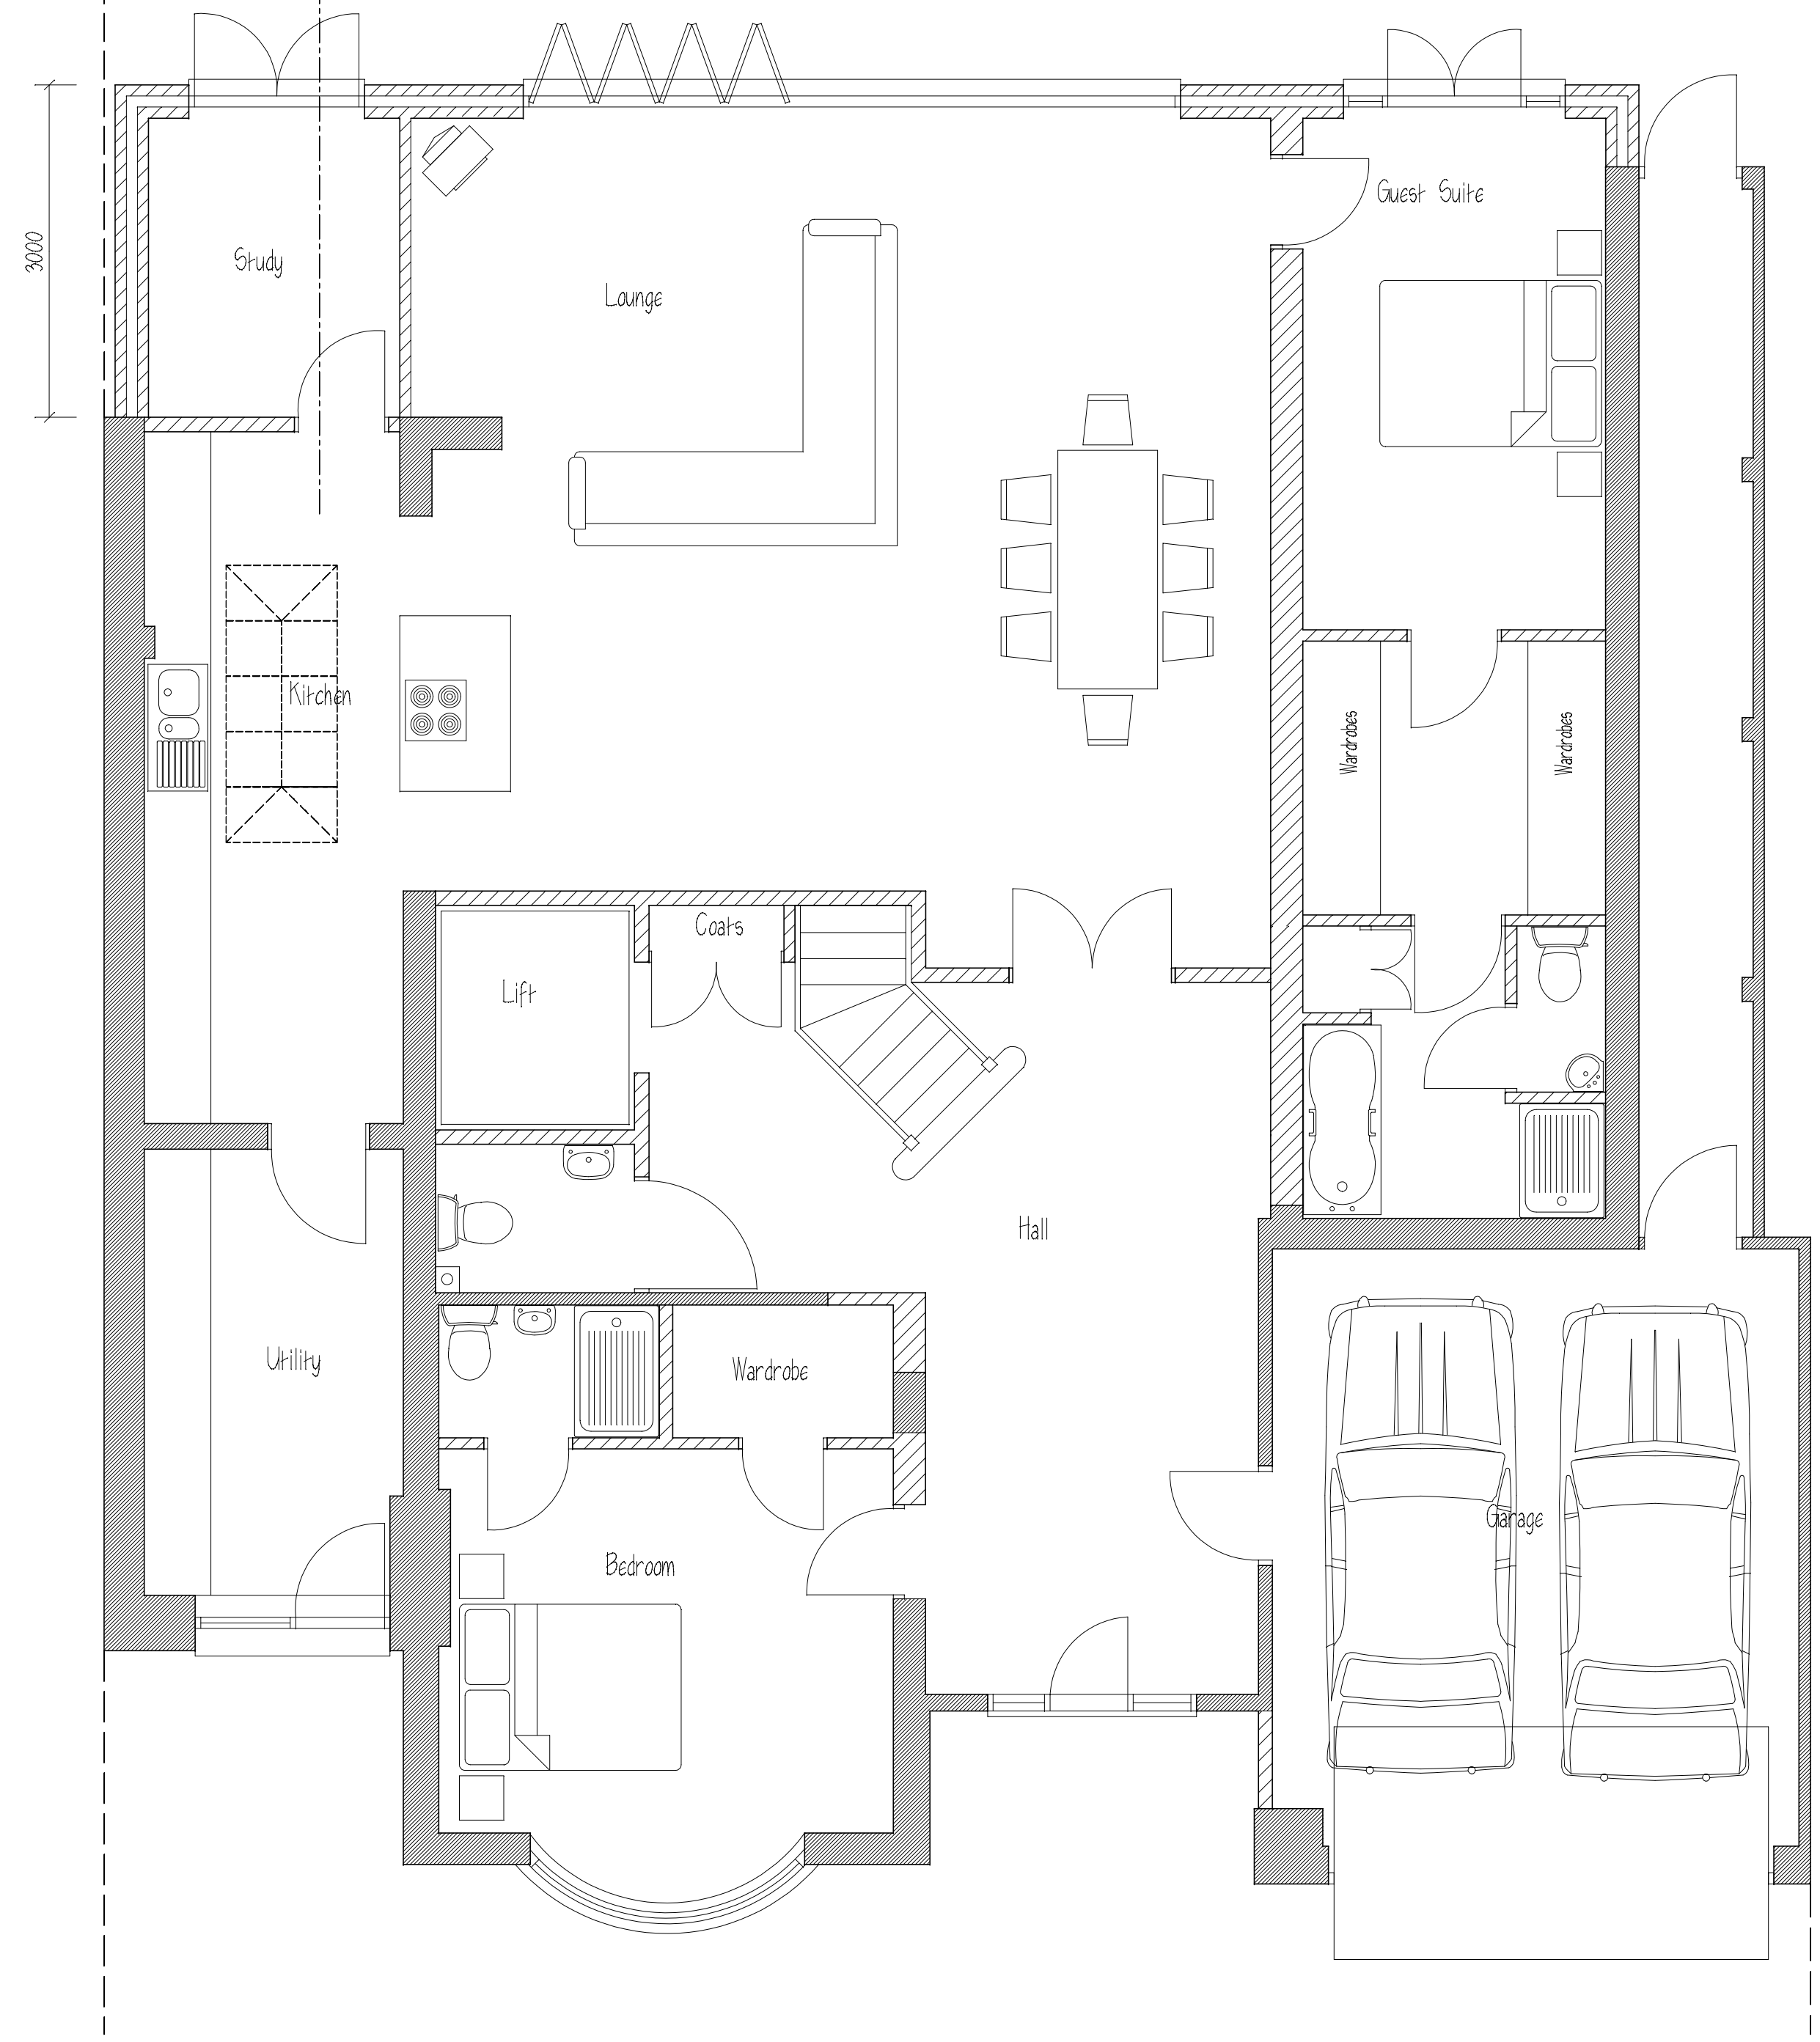 

ALL DIMENSIONS & INFORMATION FOUND ON THESE DRAWINGS ARE TO BE CHECKED BY THE CONTRACTOR PRIOR TO COMMENCEMENT OF ANY WORKS ON SITE. ANY DISCREPANCIES FOUND ARE TO BE DISCUSSED WITH 'ARIA DESIGN'. IF IN DOUBT - 'ASK'. DO NOT SCALE FROM THESE DRAWINGS EXCEPT FOR PLANNING PURPOSES ONLY.

REVISIONS:- Rev B 23.12.15 Revised following Planners Comments

NOTES:-

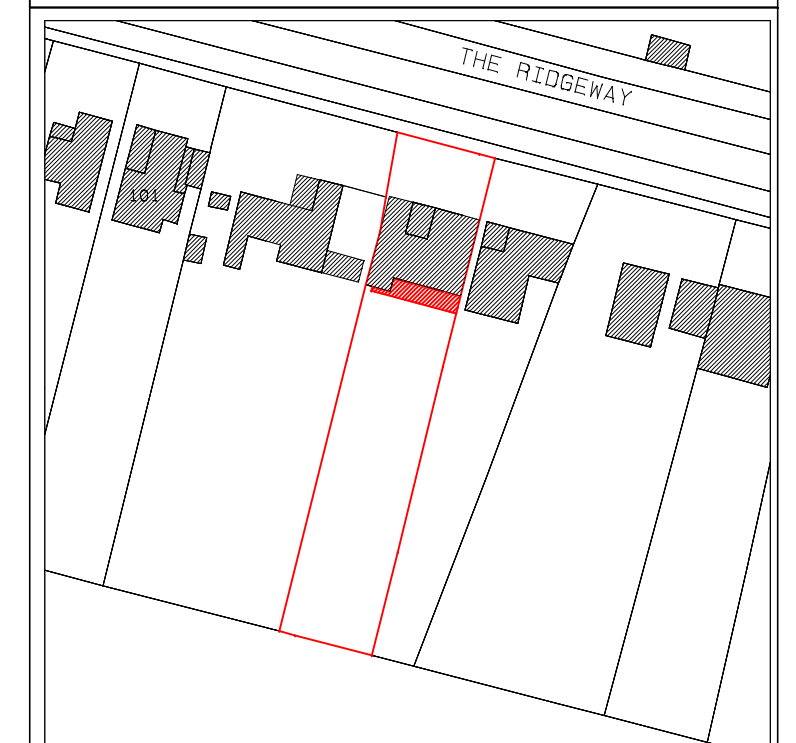

Location Plan 1:1250 Ordnance Survey License No 15450590

PROJECT:-

**97 The Ridgeway  
Northaw  
Herts**

TITLE:-

**Plans and Elevations  
as Proposed**

SCALE:- 1:50, 1:100 (A1) JOB/DRG. No:-

DATE:- June 2015 1088:02B

**LINLEY**  
Developments Ltd  
Building Services  
Extensions  
Alterations  
Tel 08458382763