



ALL DIMENSIONS & INFORMATION FOUND ON THESE DRAWINGS ARE TO BE CHECKED BY THE CONTRACTOR PRIOR TO COMMENCEMENT OF ANY WORKS ON SITE.  
 ANY DISCREPANCIES FOUND ARE TO BE DISCUSSED WITH 'ARIA DESIGN'.  
 IF IN DOUBT - 'ASK'  
 DO NOT SCALE FROM THESE DRAWINGS EXCEPT FOR PLANNING PURPOSES ONLY.

REVISIONS:-

NOTES:-

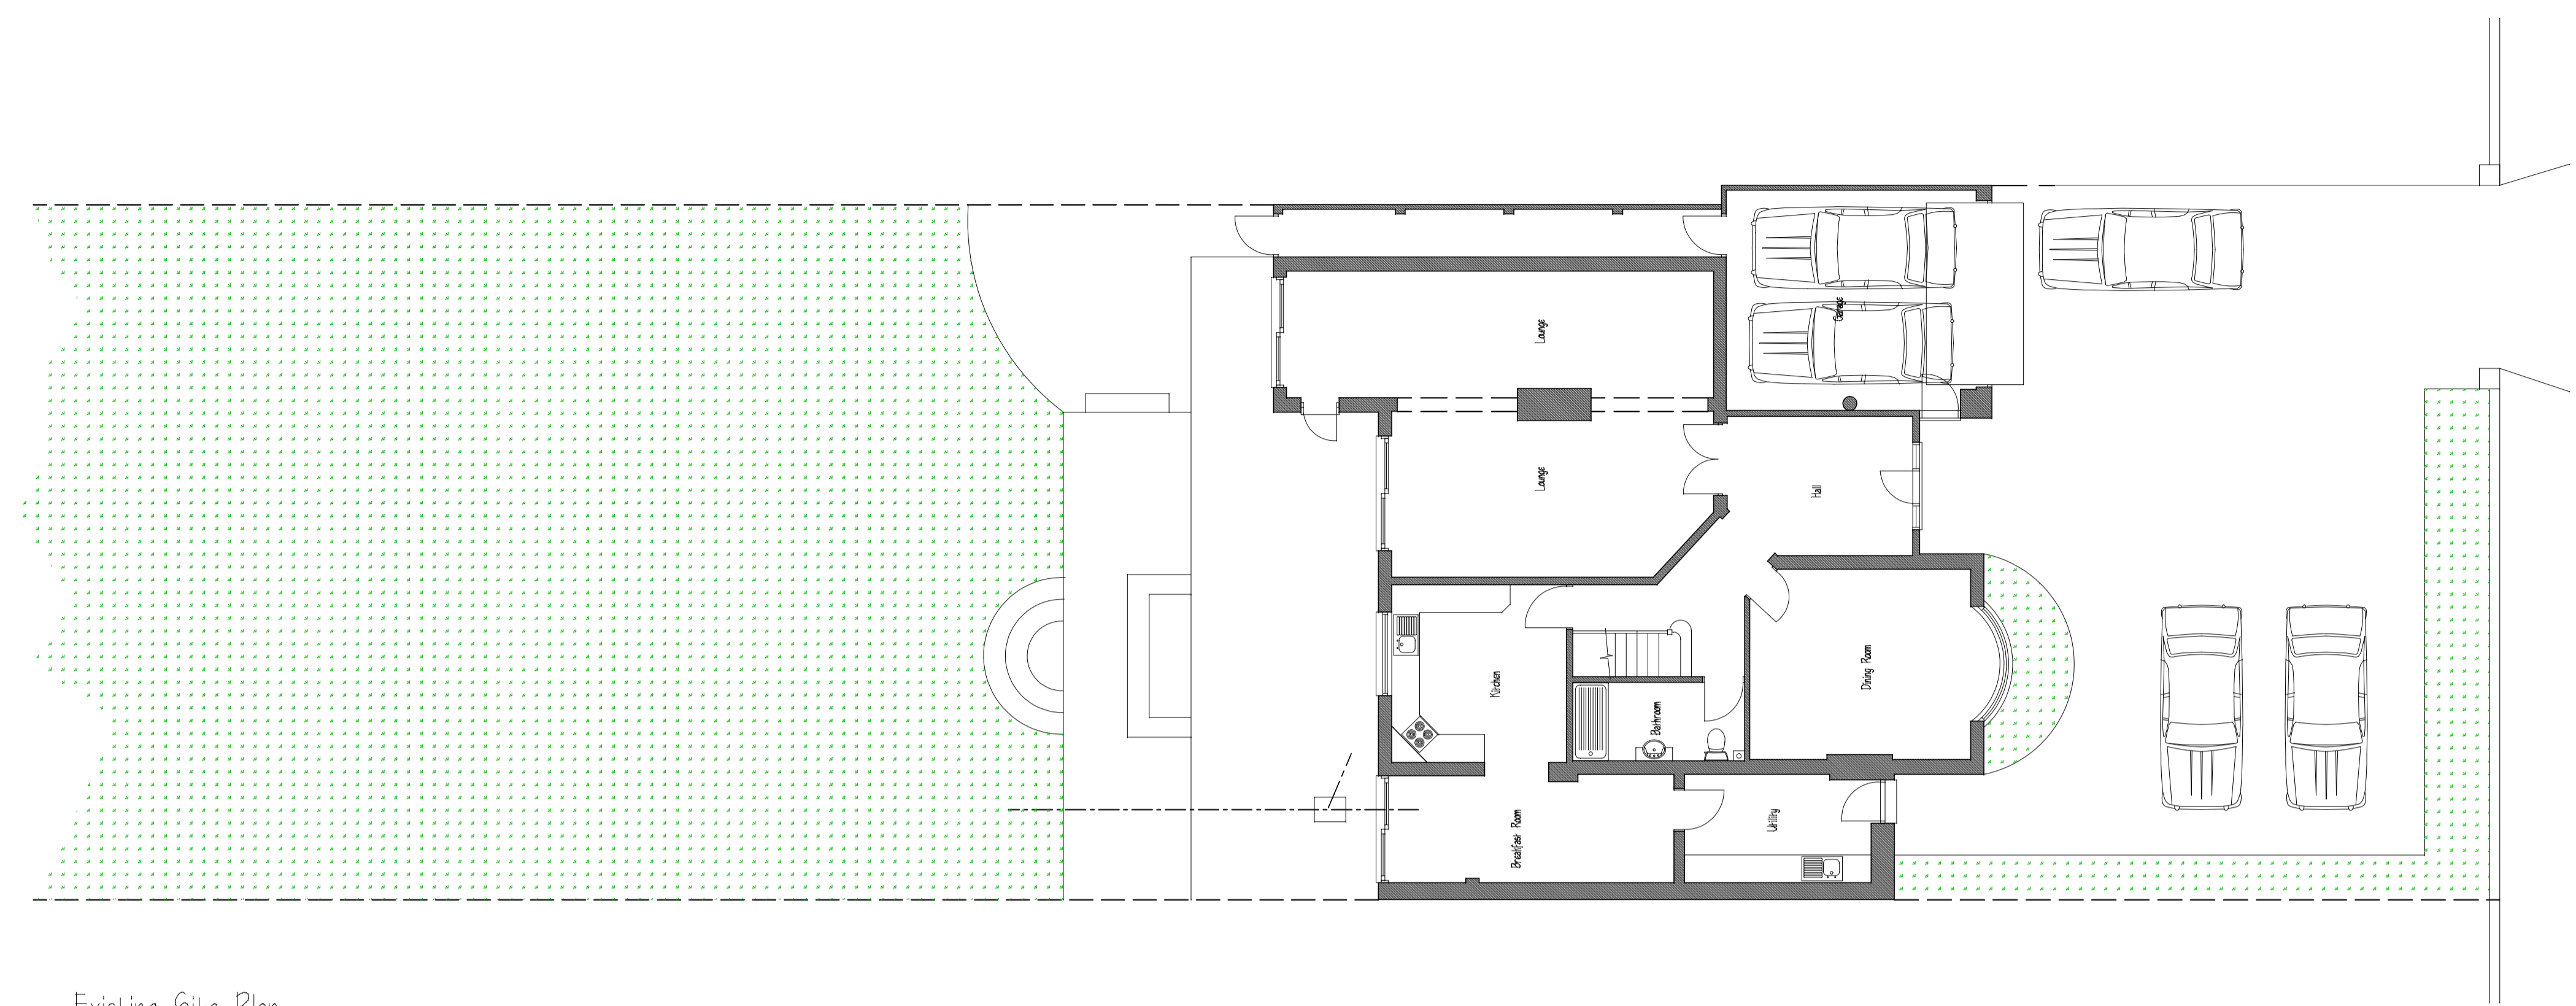

Existing Site Plan

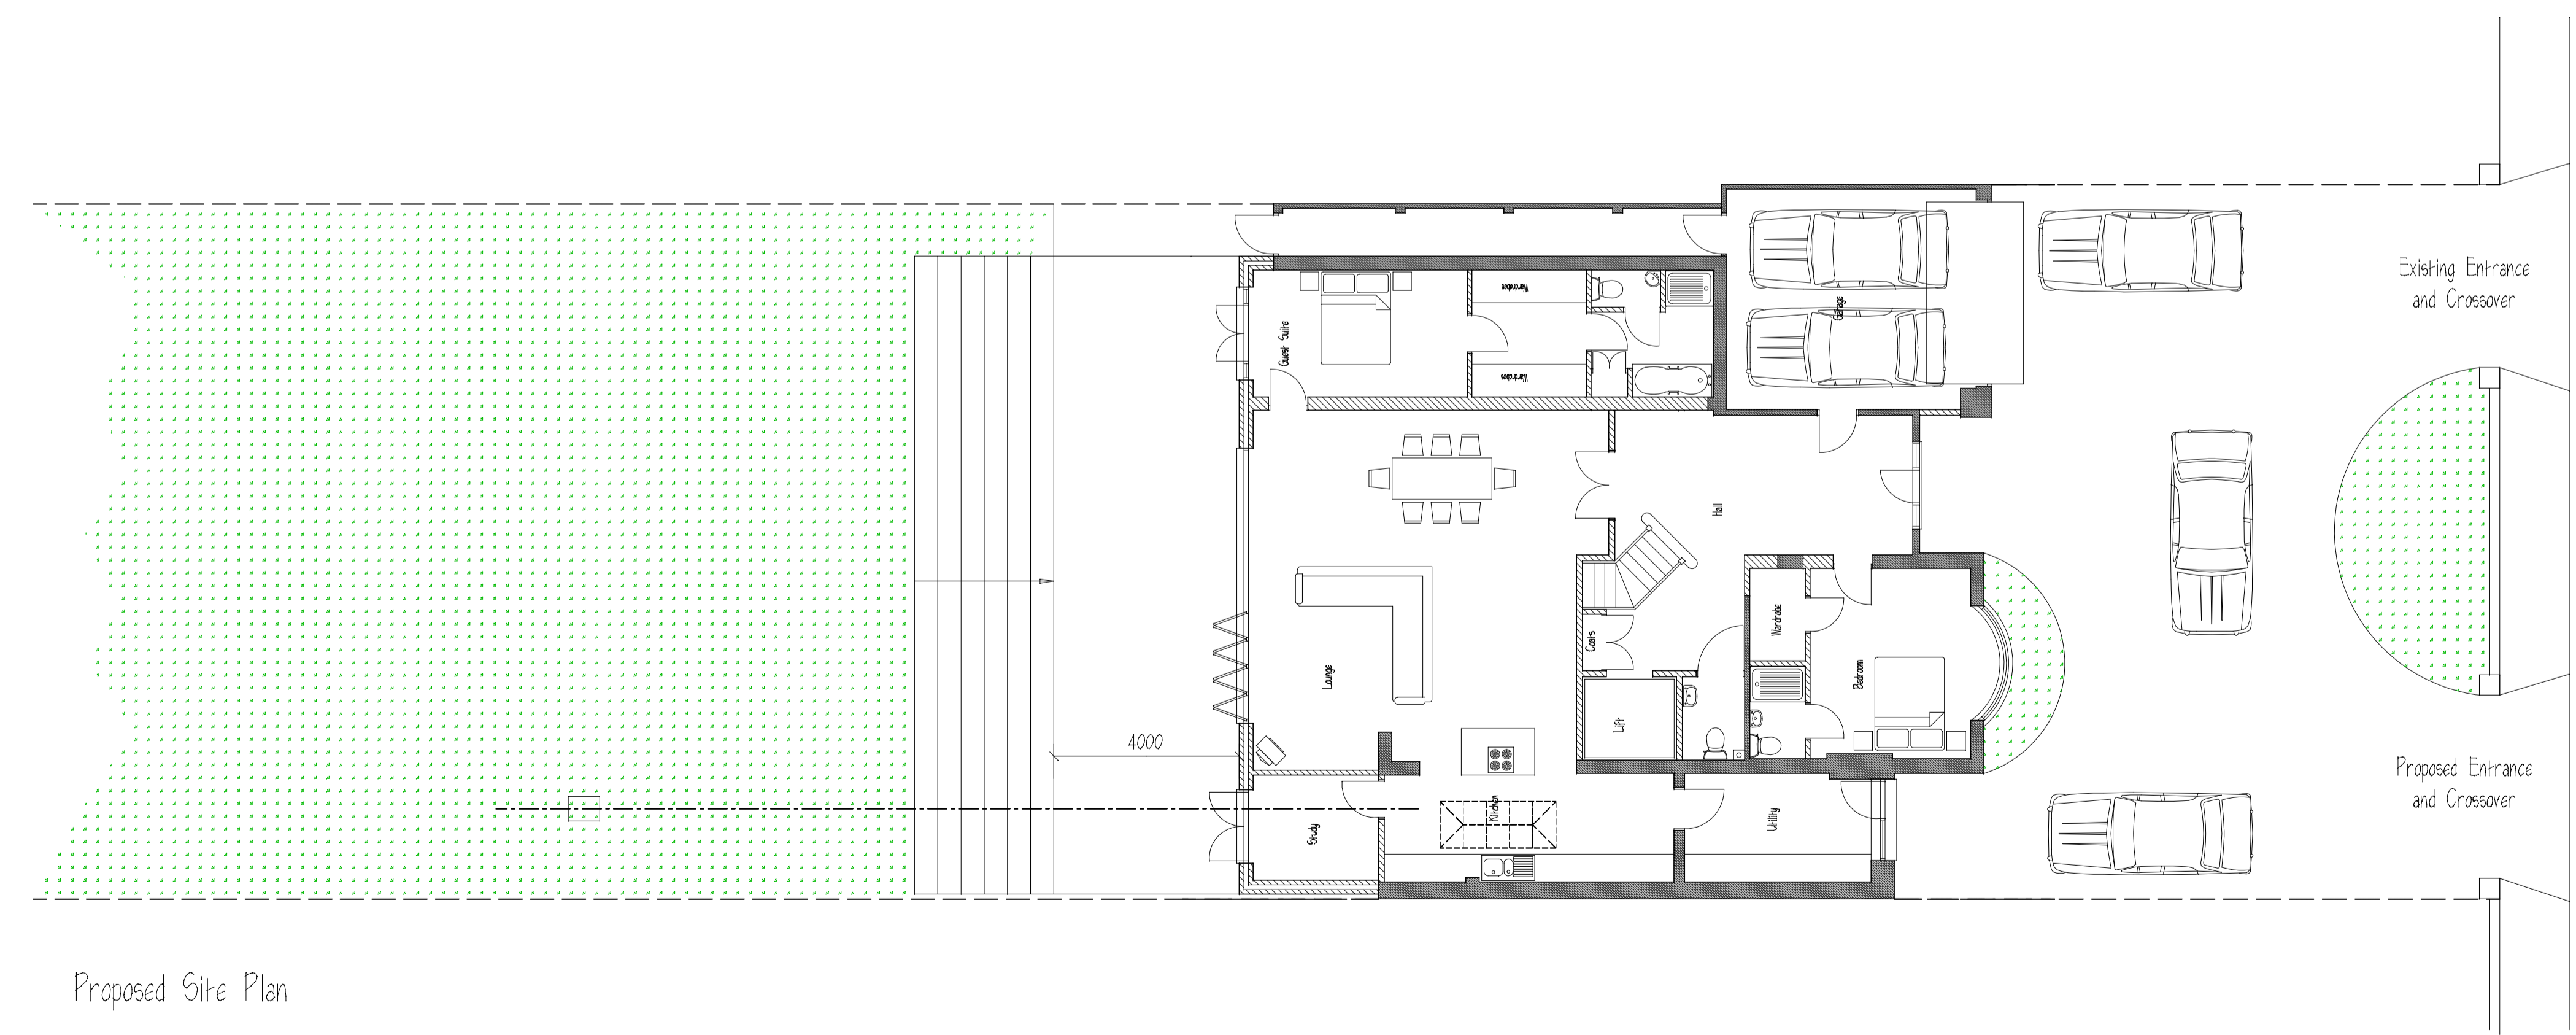

Proposed Site Plan

PROJECT:-  
**97 The Ridgeway**  
**Northaw**  
**Herts**

TITLE:-  
**Site Plan as Existing**  
**And Proposed**

SCALE:- 1:100 (A1)      JOB/DRG. No:-  
 DATE:- June 2015      1088:03

**LINLEY**  
 Developments Ltd  
 Building Services  
 Extensions  
 Alterations  
 Tel 08458382763